


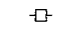



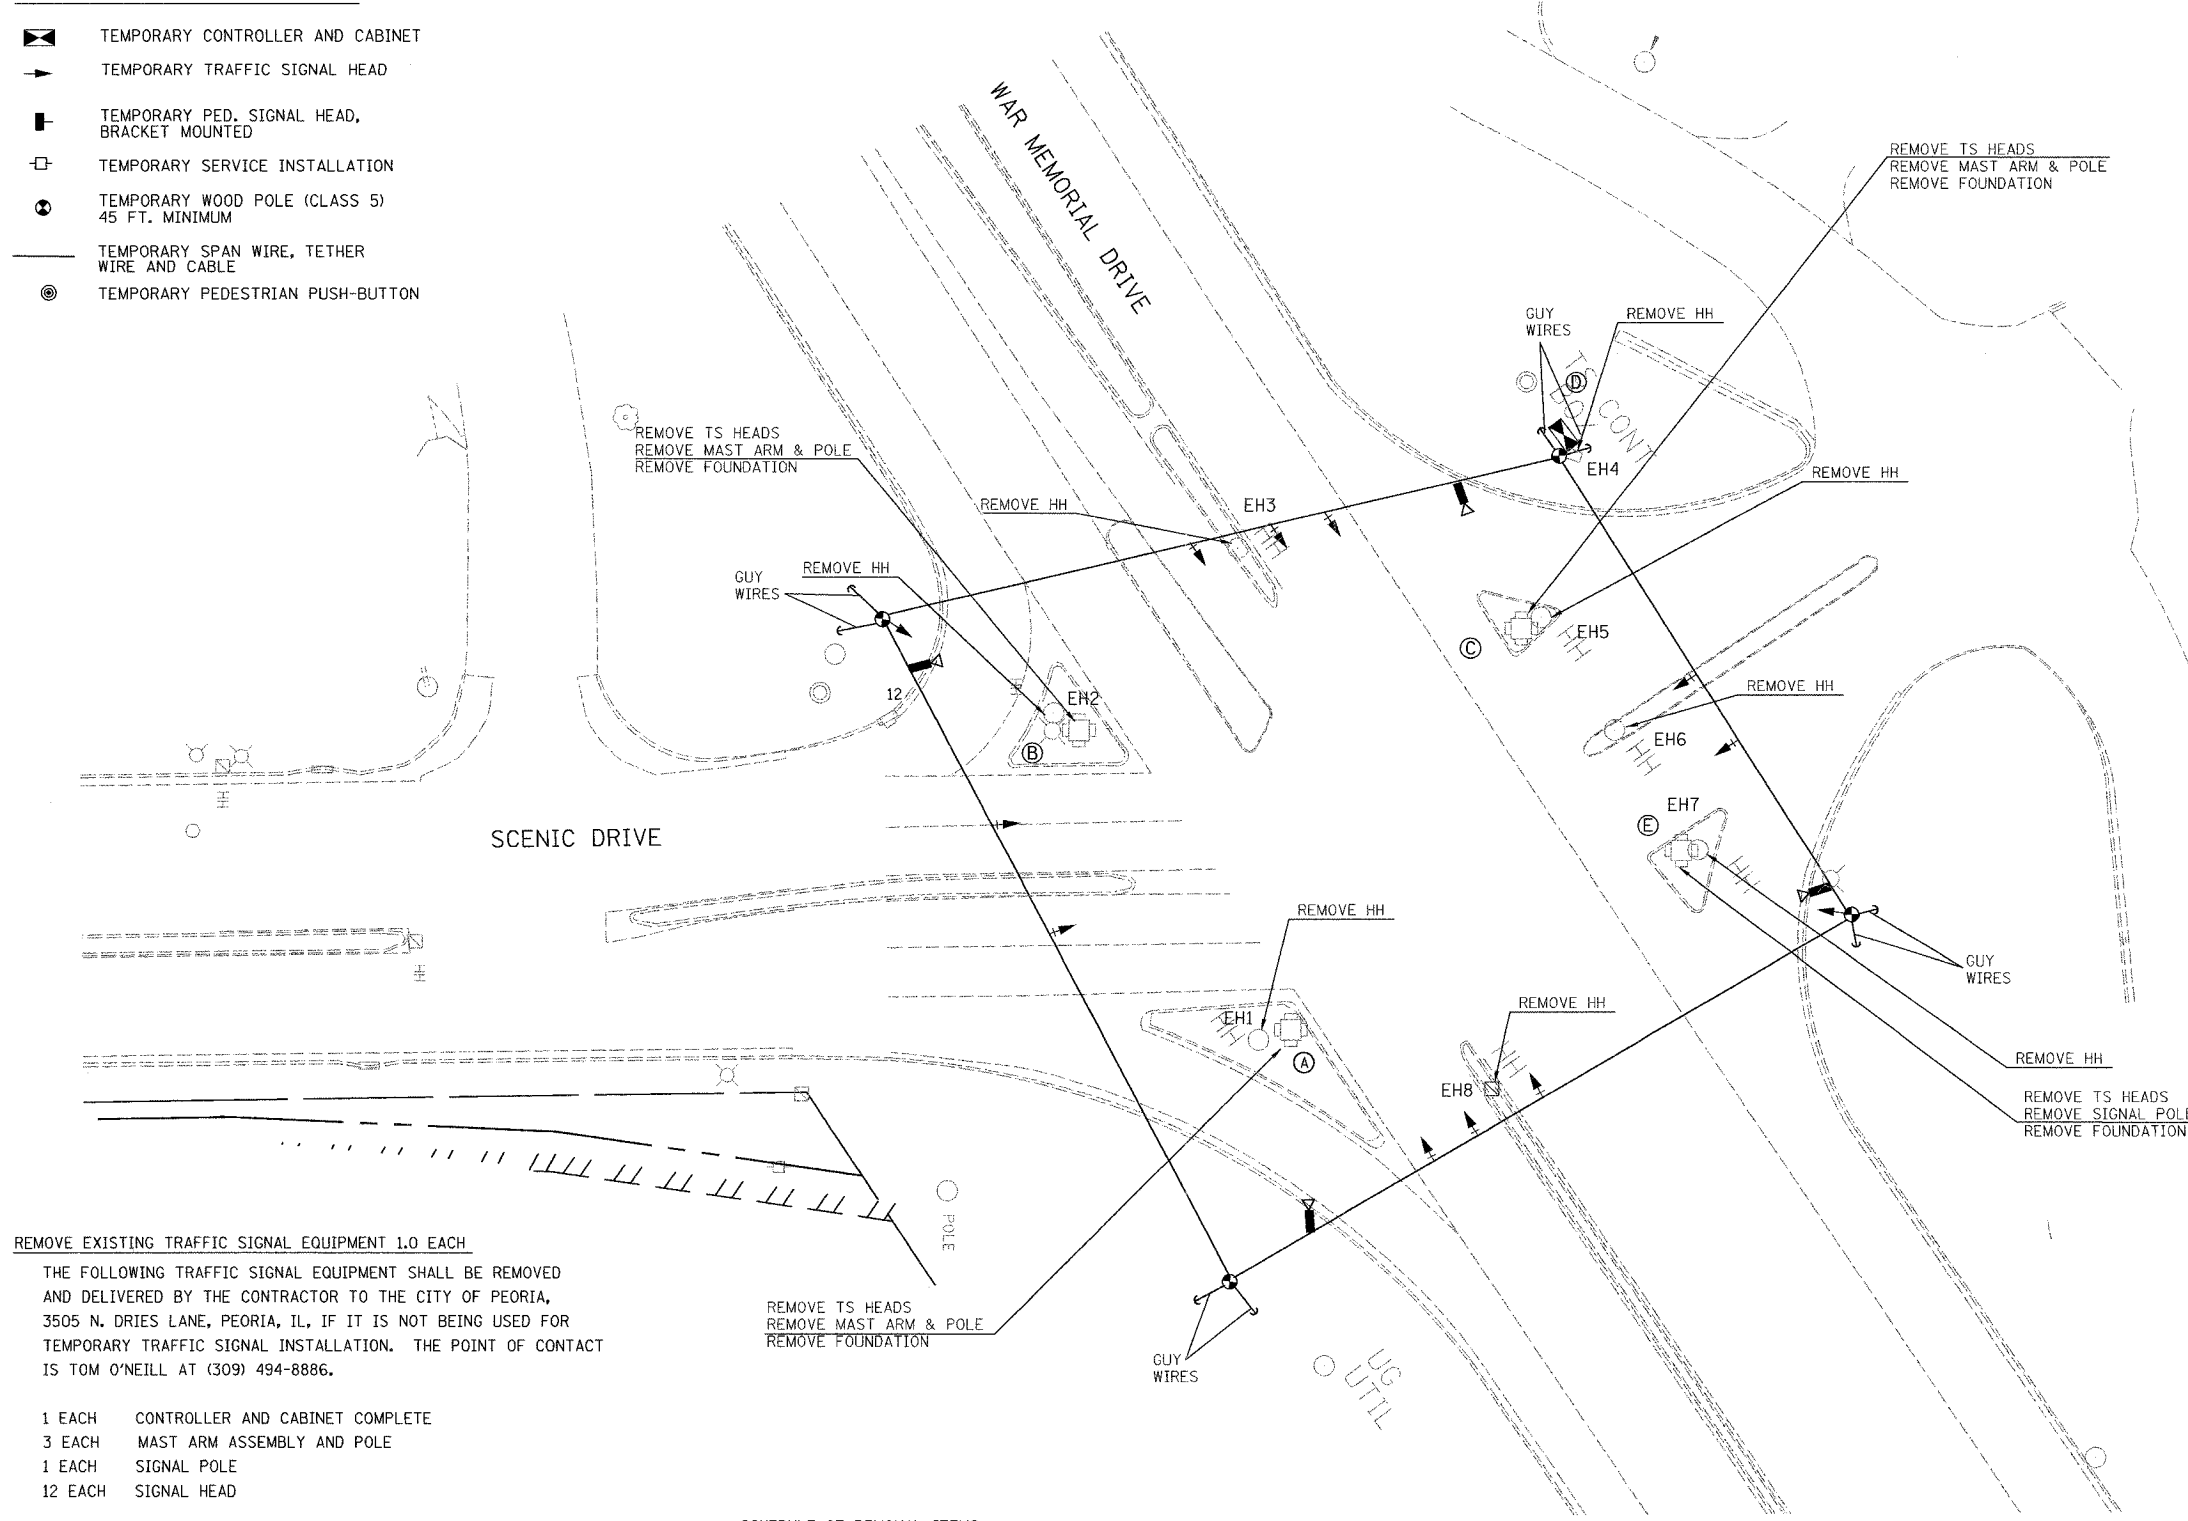


F.A. RTE.	SECTION	COUNTY	TOTAL SHEETS	SHEET NO.
74	(72-7R-3)	PEORIA	1360	339
STA.		TO STA.		
FED. ROAD DIST. NO.		ILLINOIS FED. AID PROJECT		

**TEMPORARY TRAFFIC SIGNAL LEGEND**

-  TEMPORARY CONTROLLER AND CABINET
-  TEMPORARY TRAFFIC SIGNAL HEAD
-  TEMPORARY PED. SIGNAL HEAD, BRACKET MOUNTED
-  TEMPORARY SERVICE INSTALLATION
-  TEMPORARY WOOD POLE (CLASS 5) 45 FT. MINIMUM
-  TEMPORARY SPAN WIRE, TETHER WIRE AND CABLE
-  TEMPORARY PEDESTRIAN PUSH-BUTTON



**REMOVE EXISTING TRAFFIC SIGNAL EQUIPMENT 1.0 EACH**  
 THE FOLLOWING TRAFFIC SIGNAL EQUIPMENT SHALL BE REMOVED AND DELIVERED BY THE CONTRACTOR TO THE CITY OF PEORIA, 3505 N. DRIES LANE, PEORIA, IL, IF IT IS NOT BEING USED FOR TEMPORARY TRAFFIC SIGNAL INSTALLATION. THE POINT OF CONTACT IS TOM O'NEILL AT (309) 494-8886.



- 1 EACH CONTROLLER AND CABINET COMPLETE
- 3 EACH MAST ARM ASSEMBLY AND POLE
- 1 EACH SIGNAL POLE
- 12 EACH SIGNAL HEAD

THE FOLLOWING ITEMS SHALL BE REMOVED AND DISPOSED OF BY THE CONTRACTOR OFF THE RIGHT-OF-WAY. THE SALVAGE VALUE OF THIS EQUIPMENT SHALL BE REFLECTED IN THE UNIT BID PRICE OF REMOVE EXISTING TRAFFIC SIGNAL EQUIPMENT.

- 1 EACH SERVICE INSTALLATION
- ALL WIRE

**SCHEDULE OF REMOVAL ITEMS**

ITEM	LOCATION	QTY
REMOVE EXISTING CONCRETE FOUNDATION	A, B, C, D, E	5.0
REMOVE EXISTING HANDHOLE	EH1, EH2, EH3, EH4, EH5, EH6, EH7, EH8	8.0
REMOVE EXISTING TRAFFIC SIGNAL EQUIPMENT	SCENIC DRIVE	1.0

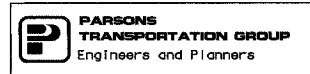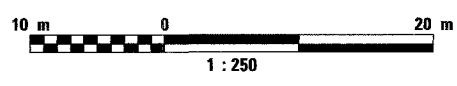

REVISIONS	
NAME	DATE

ILLINOIS DEPARTMENT OF TRANSPORTATION  
 TEMP. SIGNAL INSTALLATION  
 REMOVE EXISTING TRAFFIC EQUIPMENT  
 SCENIC DRIVE AND WAR MEMORIAL DRIVE  
 DRAWN BY JJS  
 DATE 11/12/04  
 CHECKED BY GCV