


F.A. RTE.	SECTION	COUNTY	TOTAL SHEETS	SHEET NO.
74	(72-71R-3)	PEORIA	1360	343
STA.		TO STA.		
FED. ROAD DIST. NO.		ILLINOIS FED. AID PROJECT		

TEMPORARY TRAFFIC SIGNAL LEGEND

- ☒ TEMPORARY CONTROLLER AND CABINET
- ➔ TEMPORARY TRAFFIC SIGNAL HEAD
- ☐ TEMPORARY PED. SIGNAL HEAD, BRACKET MOUNTED
- ☐ TEMPORARY SERVICE INSTALLATION
- ⊙ TEMPORARY WOOD POLE (CLASS 5) 45 FT. MINIMUM
- TEMPORARY SPAN WIRE, TETHER WIRE AND CABLE
- ⊙ TEMPORARY PEDESTRIAN PUSH-BUTTON

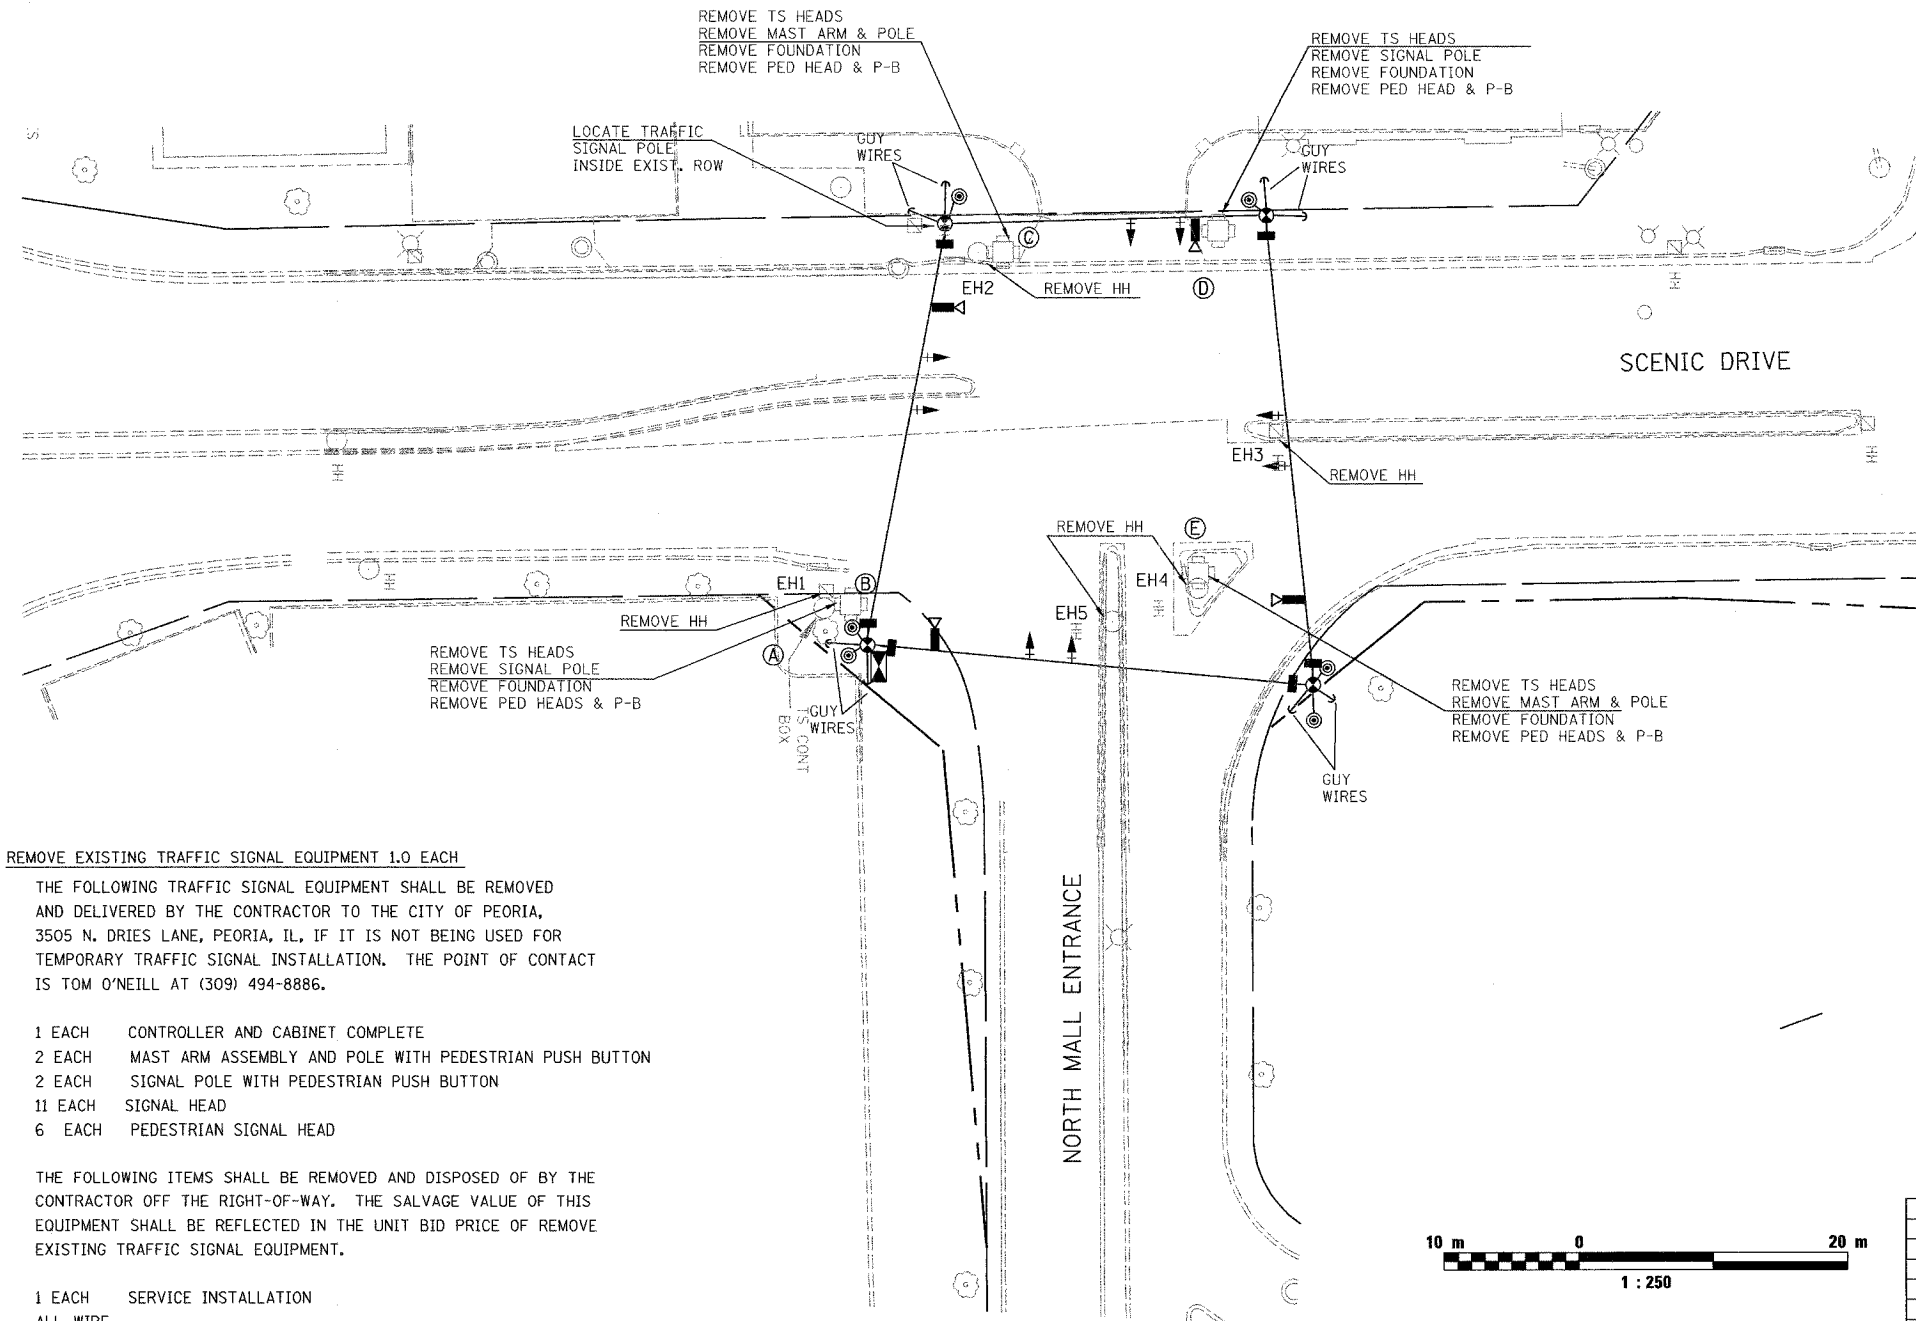

REMOVE EXISTING TRAFFIC SIGNAL EQUIPMENT 1.0 EACH

THE FOLLOWING TRAFFIC SIGNAL EQUIPMENT SHALL BE REMOVED AND DELIVERED BY THE CONTRACTOR TO THE CITY OF PEORIA, 3505 N. DRIES LANE, PEORIA, IL, IF IT IS NOT BEING USED FOR TEMPORARY TRAFFIC SIGNAL INSTALLATION. THE POINT OF CONTACT IS TOM O'NEILL AT (309) 494-8886.


- 1 EACH CONTROLLER AND CABINET COMPLETE
- 2 EACH MAST ARM ASSEMBLY AND POLE WITH PEDESTRIAN PUSH BUTTON
- 2 EACH SIGNAL POLE WITH PEDESTRIAN PUSH BUTTON
- 11 EACH SIGNAL HEAD
- 6 EACH PEDESTRIAN SIGNAL HEAD

THE FOLLOWING ITEMS SHALL BE REMOVED AND DISPOSED OF BY THE CONTRACTOR OFF THE RIGHT-OF-WAY. THE SALVAGE VALUE OF THIS EQUIPMENT SHALL BE REFLECTED IN THE UNIT BID PRICE OF REMOVE EXISTING TRAFFIC SIGNAL EQUIPMENT.

- 1 EACH SERVICE INSTALLATION
- ALL WIRE

SCHEDULE OF REMOVAL ITEMS

ITEM	LOCATION	QTY
REMOVE EXISTING CONCRETE FOUNDATION	A, B, C, D, E	5.0
REMOVE EXISTING HANDHOLE	EH1, EH2, EH3, EH4, EH5,	5.0
REMOVE EXISTING TRAFFIC SIGNAL EQUIPMENT	NORTH MALL ENTRANCE	1.0

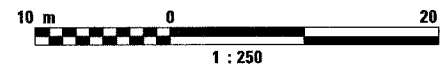

REVISIONS	
NAME	DATE

ILLINOIS DEPARTMENT OF TRANSPORTATION  
 TEMP. SIGNAL INSTALLATION  
 REMOVE EXISTING TRAFFIC EQUIPMENT  
 NORTH MALL ENTRANCE AND SCENIC DRIVE  
 DRAWN BY JJS  
 DATE 11/12/04  
 CHECKED BY GCV