

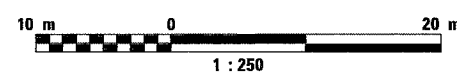


F.A. RTE.	SECTION	COUNTY	TOTAL SHEETS	SHEET NO.
74	(72-7)R-3	PEORIA	1360	381
STA.		TO STA.		
FED. ROAD DIST. NO.	ILLINOIS	FED. AID PROJECT		

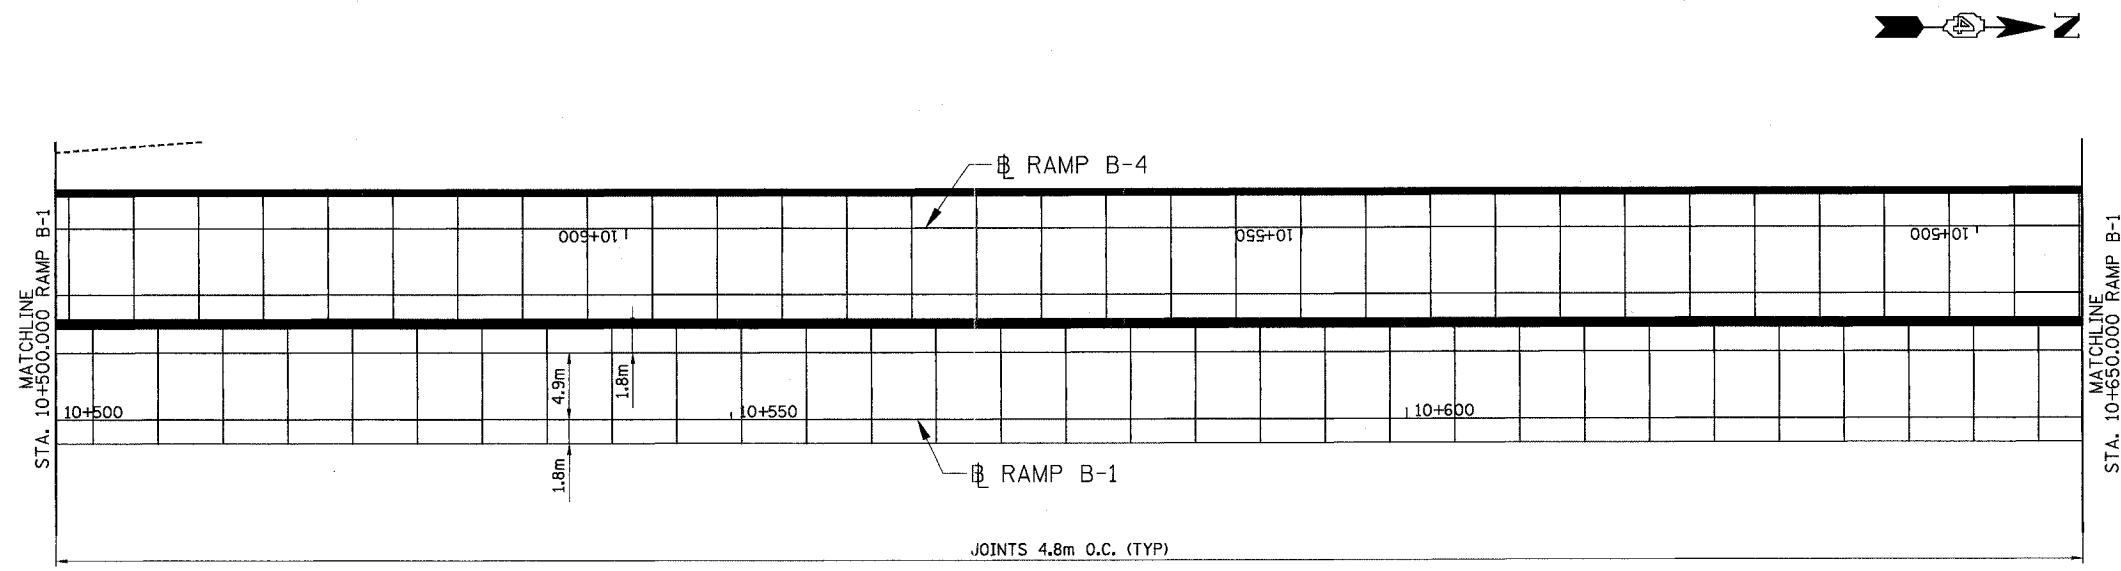

REVISIONS	
NAME	DATE

ILLINOIS DEPARTMENT OF TRANSPORTATION
PAVEMENT JOINTS
 FAI ROUTE 74 (I-74) (WB)
RAMP B-1
 DRAWN BY CADD
 CHECKED BY KJW
 DATE 11/12/04

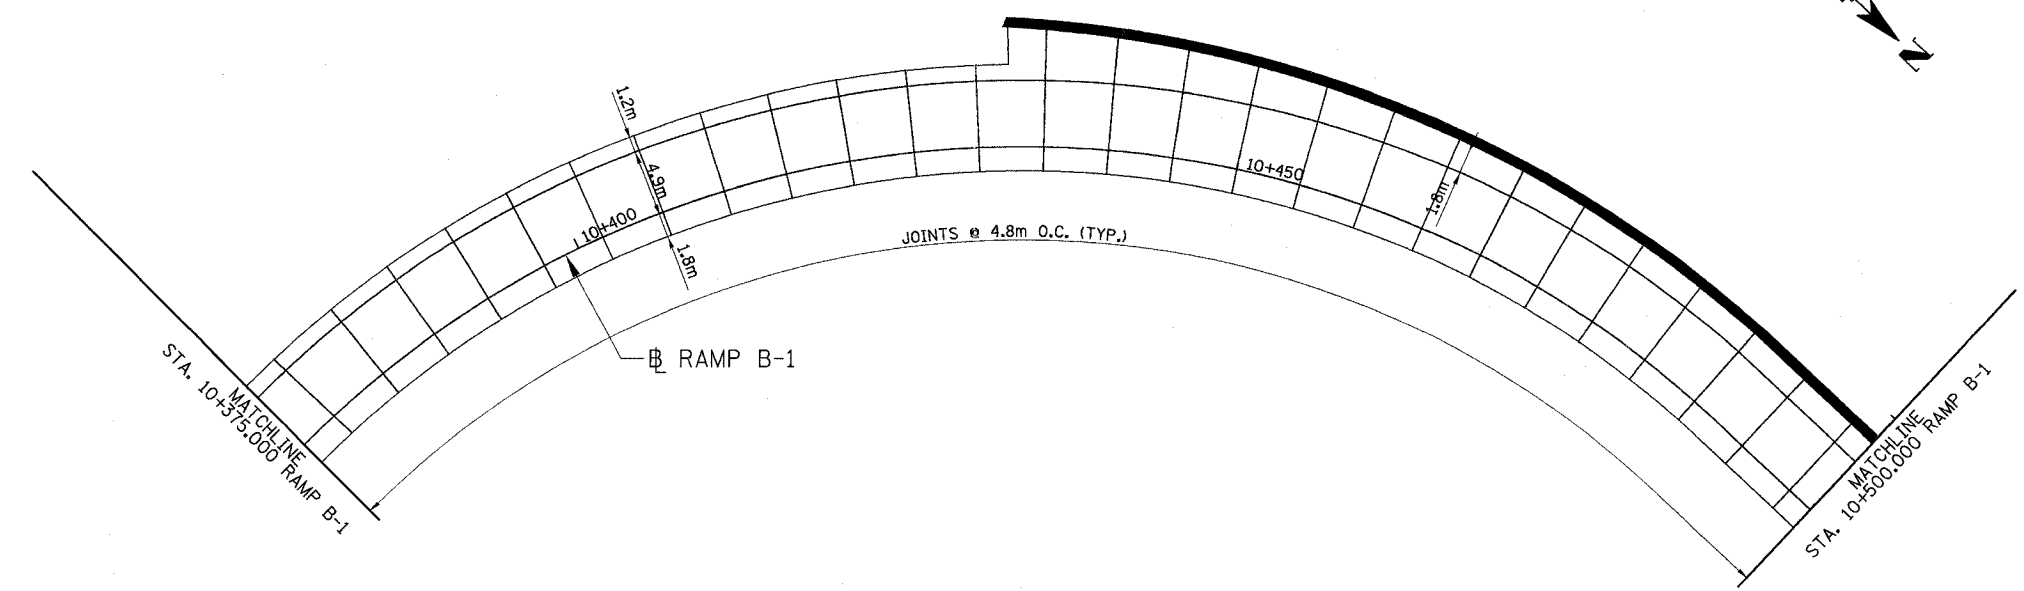