


F.A. RTE.	SECTION	COUNTY	TOTAL SHEETS	SHEET NO.
74	(72-71R-3)	PEORIA	1366	403
STA. 40+100.000		TO STA. 40+480.810		
FED. ROAD DIST. NO.		ILLINOIS	FED. AID PROJECT	

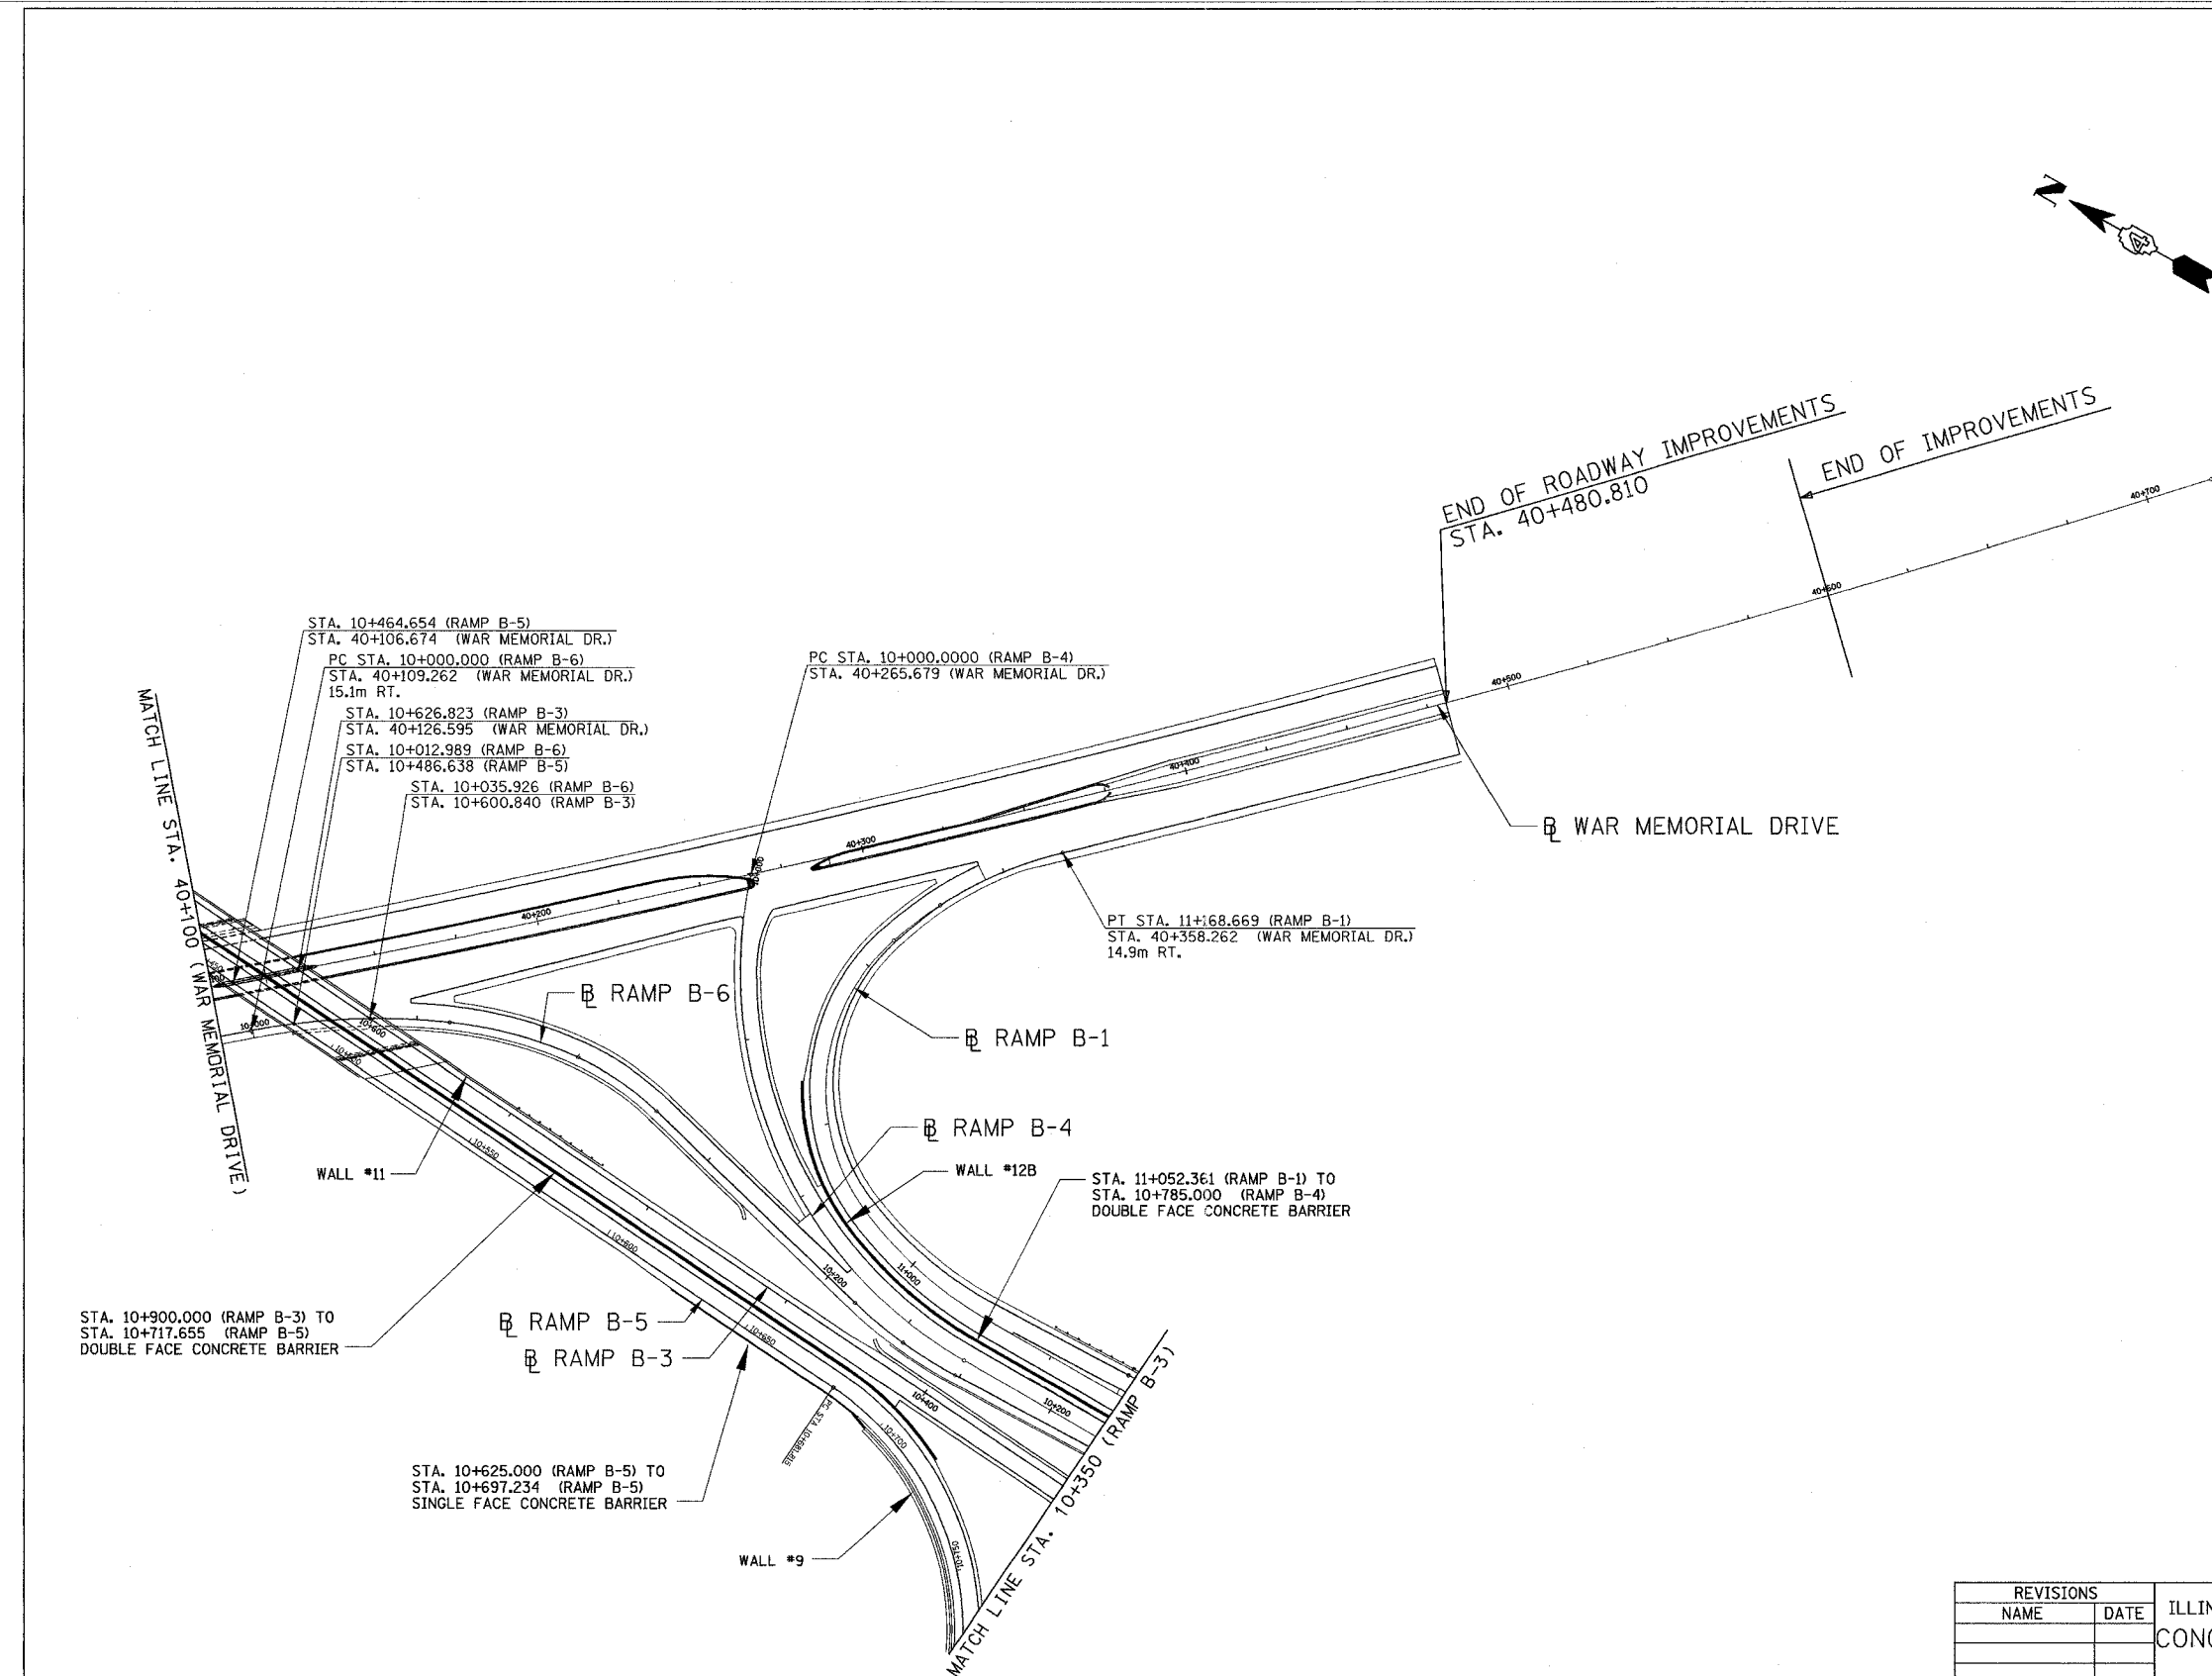

END OF ROADWAY IMPROVEMENTS  
STA. 40+480.810

END OF IMPROVEMENTS

WAR MEMORIAL DRIVE

STA. 10+900.000 (RAMP B-3) TO  
STA. 10+717.655 (RAMP B-5)  
DOUBLE FACE CONCRETE BARRIER

STA. 10+625.000 (RAMP B-5) TO  
STA. 10+697.234 (RAMP B-5)  
SINGLE FACE CONCRETE BARRIER

STA. 11+052.361 (RAMP B-1) TO  
STA. 10+785.000 (RAMP B-4)  
DOUBLE FACE CONCRETE BARRIER

REVISIONS	
NAME	DATE

ILLINOIS DEPARTMENT OF TRANSPORTATION  
CONCRETE BARRIER SCHEMATIC

FAI ROUTE 74 (I-74) (WB)  
STA. 40+100 TO STA. 40+481

DATE 11/12/04

DRAWN BY CADD  
CHECKED BY MWP

