



F.A. RTE.	SECTION	COUNTY	TOTAL SHEETS	SHEET NO.
74	(72-71R-3)	PEORIA	1360	404
STA. 39+450.000		TO STA. 40+100.000		
FED. ROAD DIST. NO.	ILLINOIS		FED. AID PROJECT	

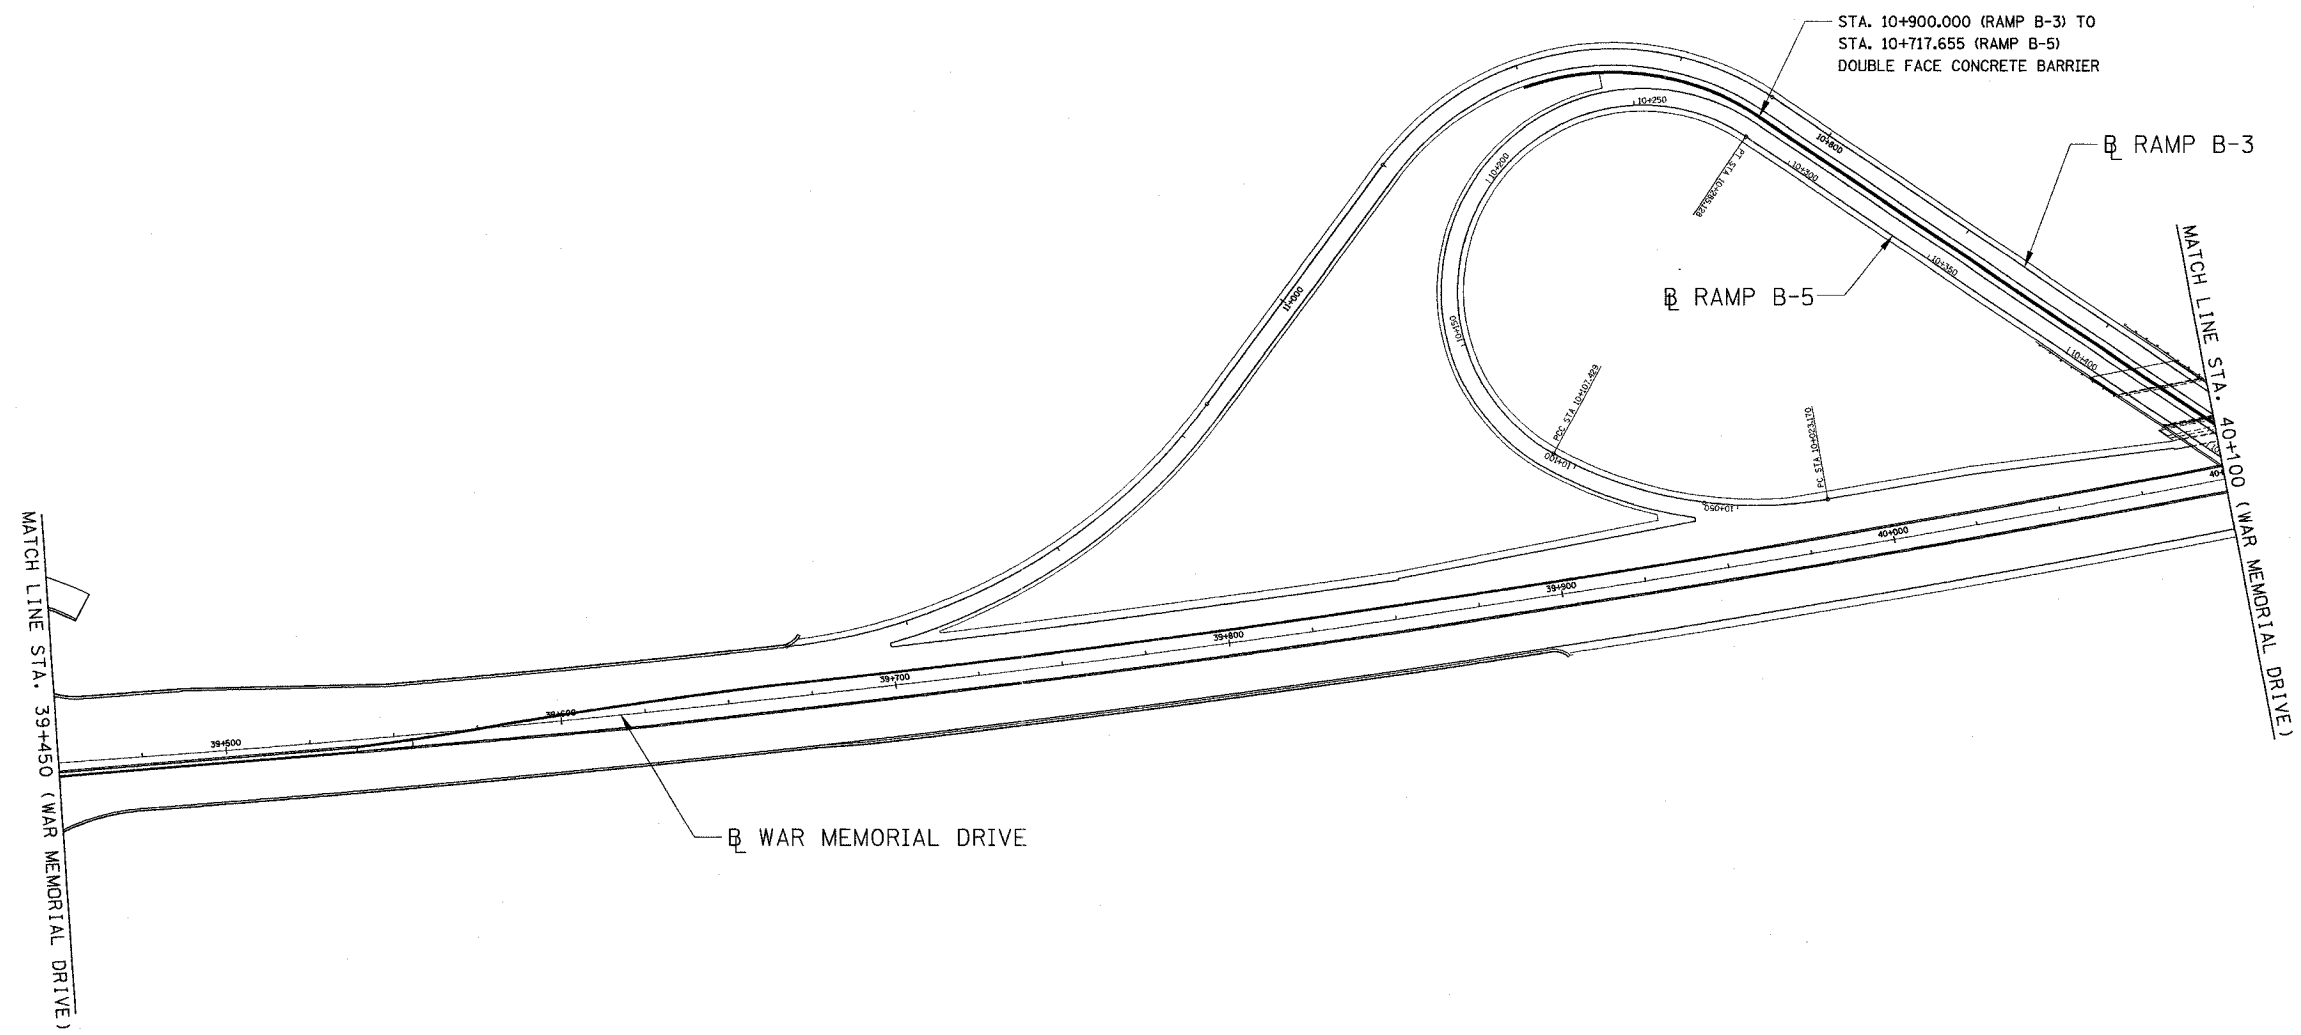

REVISIONS	
NAME	DATE

ILLINOIS DEPARTMENT OF TRANSPORTATION
CONCRETE BARRIER SCHEMATIC
 FAI ROUTE 74 (I-74) (WB)
 STA. 39+450 TO STA. 40+100
 DRAWN BY CADD
 CHECKED BY MWP
 DATE 11/12/04

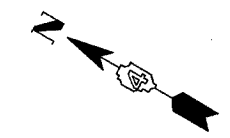