


ROUTE NO.	SECT.	COUNTY	SHEET NO.	TOTAL SHEETS
F.A.I. 74	(72-7) R-3	PEORIA	422	1360
FED. ROAD DIST. NO. 7	ILLINOIS	FED. AID PROJECT		

CONTRACT NO. 68200

Time: 09:00:09 AM

Date: 11/19/2004

Filename: P:\649996\Structure\A3\072-0172\Sheet\Tracings\FLO001-IA0720172.dgn

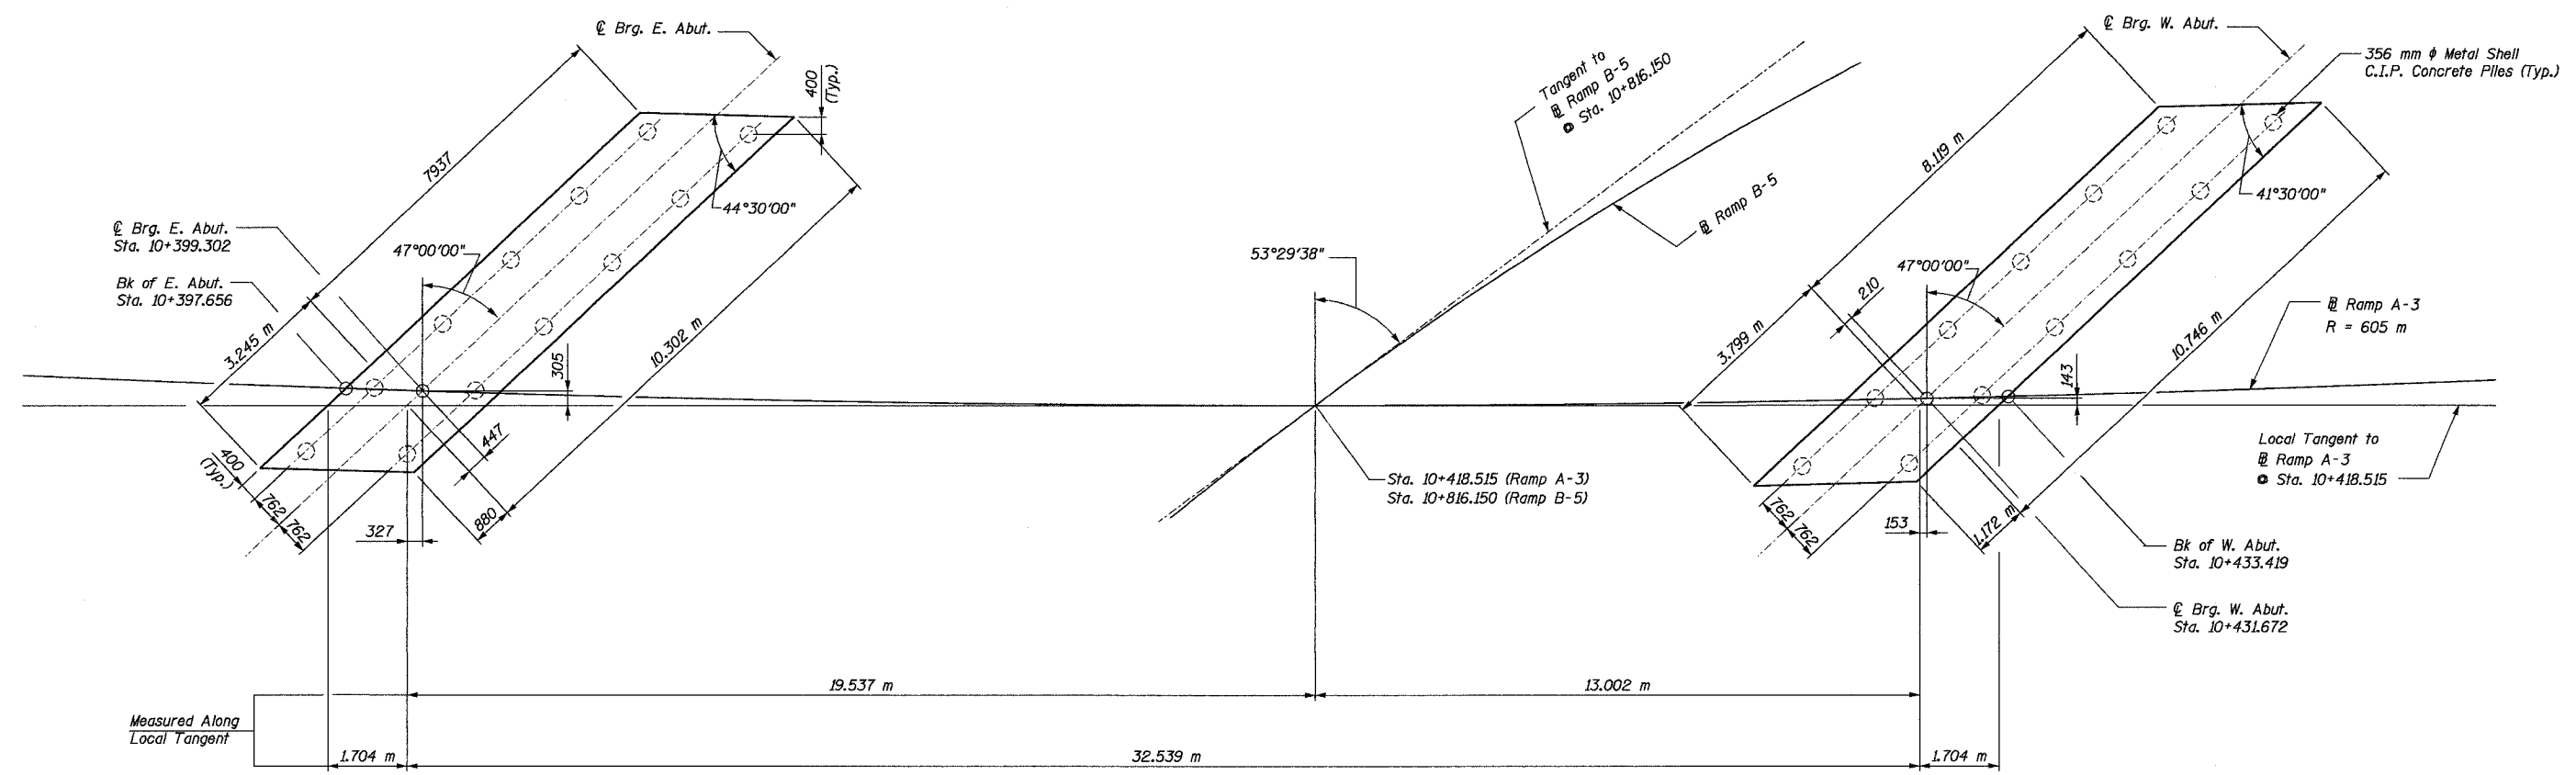

FOUNDATION LAYOUT

Note:
 Footing dimensioned to local tangent along centerline of bridge.
 All dimensions are in millimeters (mm) unless noted otherwise

Designed by:	AK
Checked by:	WEE
Drafted by:	RKS
Checked by:	WEE

REVISION	DATE	DESCRIPTION
STATE OF ILLINOIS DEPARTMENT OF TRANSPORTATION		
FOUNDATION LAYOUT		
RAMP A-3 OVER RAMP B-5 F.A.I. ROUTE 74 (SECTION 72-7)R-3 PEORIA COUNTY STA. 10+418.515 (RAMP A-3) STRUCTURE NUMBER 072-0172		
PARSONS TRANSPORTATION GROUP CHICAGO, ILLINOIS		
DRAWING NO. F-1	SCALE N.T.S.	DATE 11/16/04
		SHEET NO. 3