



ROUTE NO.	SECT.	COUNTY	SHEET NO.	TOTAL SHEETS
F.A.I. 74	(72-7) R-3	PEORIA	482	1360
FED. ROAD DIST. NO. 7	ILLINOIS	FED. AID PROJECT		

CONTRACT NO. 68200

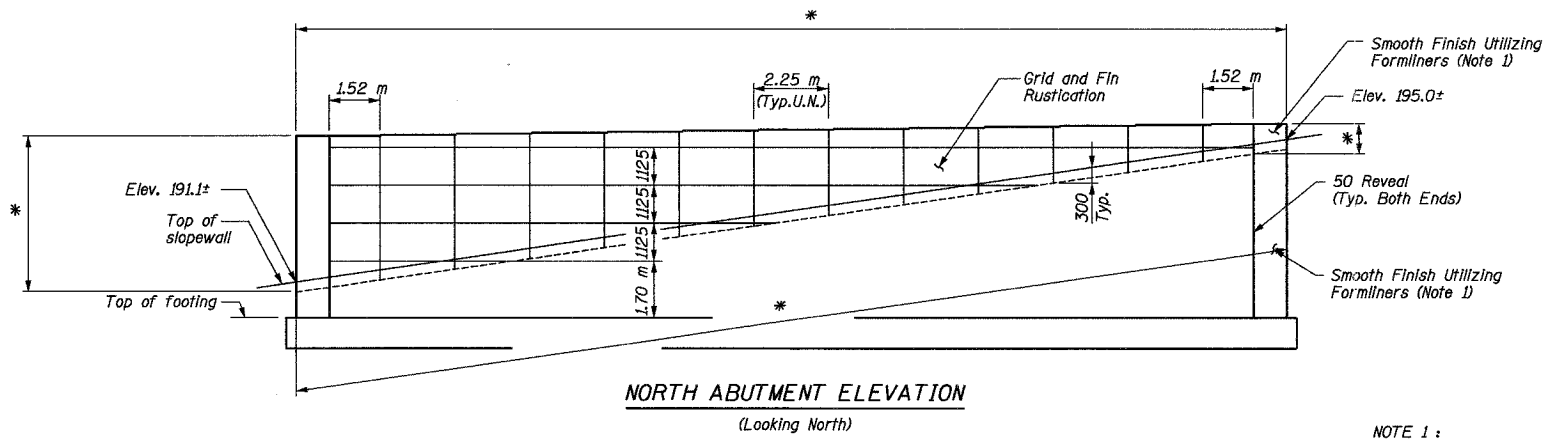


**NORTH ABUTMENT ELEVATION**  
(Looking North)

NOTE 1:  
Cost of Smooth Finish Formliners is Included  
in the Cost of Form Liner Grid and Fin Surfaces

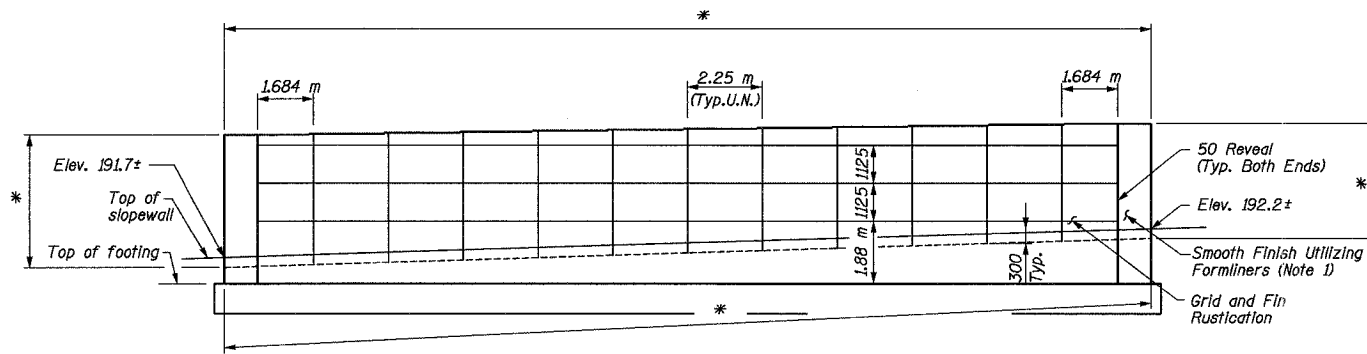


**SOUTH ABUTMENT ELEVATION**  
(Looking South)

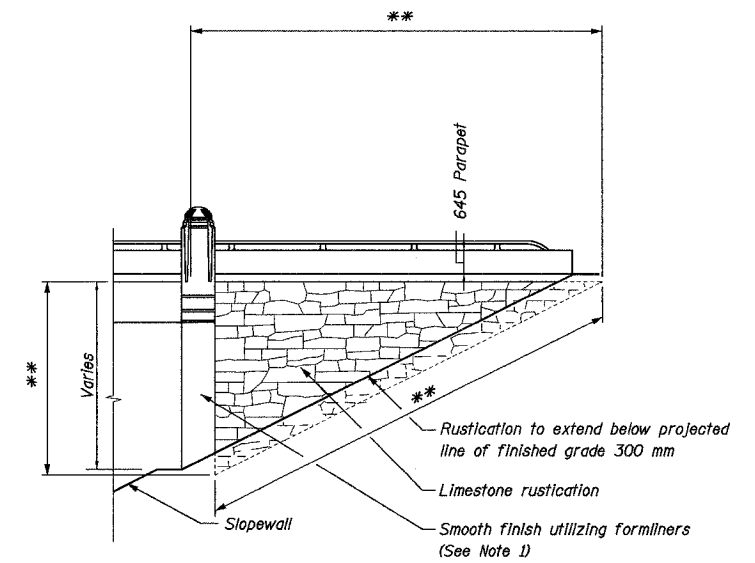


**ELEVATION**  
(Wingwall with single tube rail)  
(Curtain Wall Similar)

\* Pay limits for Form Liner Grid & Fin Surface  
\*\* Pay limits for Form Liner Limestone Surface

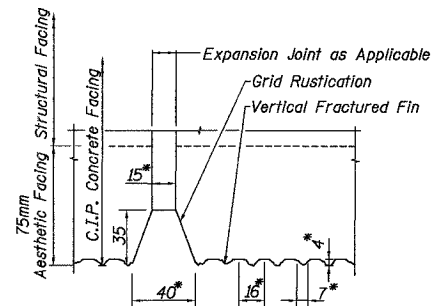


**GRID AND FIN RUSTICATION DETAIL**  
NTS

\* Dimensions subject to minor variations within the group of approved formliners.

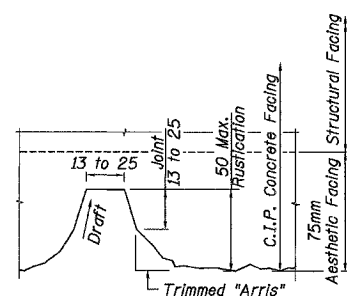

**LIMESTONE RUSTICATION DETAIL**  
NTS

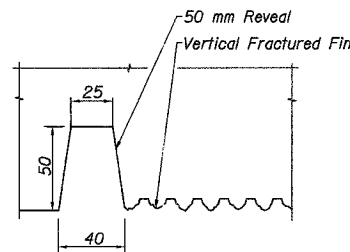

**50mm REVEAL DETAIL**  
NTS

NOTE: All dimensions are in millimeters (mm) except as noted.

**BILL OF MATERIAL**

Item	Unit	Quantity
Form Liner Limestone Surface	m <sup>2</sup>	150
Form Liner Grid and Fin Surface	m <sup>2</sup>	194

REVISION	DATE	DESCRIPTION
STATE OF ILLINOIS DEPARTMENT OF TRANSPORTATION		
NORTH & SOUTH ABUTMENT ARCHITECTURAL DETAILS		
RAMPS B-1 AND B-4 OVER F.A.I. ROUTE 74 (I-74) RAMPS A-3 AND B-3 F.A.I. ROUTE 74 SECTION (72-7) R-3 PEORIA COUNTY STATION 10+779.03 STRUCTURE NUMBER 072-0183		
PARSONS TRANSPORTATION GROUP CHICAGO, ILLINOIS		
DRAWING NO. 39	SCALE N.T.S.	DATE 2-18-03
		SHEET NO. 39

Time: 10:09:43 AM

Date: 1/19/2004

Filename: P:\643996\structural\072-0183\Sheet\Tracings\AB0005-10720183.dgn

Designed by: DL  
Checked by: AK  
Drafted by: JMG  
Checked by: AK