


ROUTE NO.	SECT.	COUNTY	SHEET NO.	TOTAL SHEETS
F.A.I. 74	(72-7) R-3	PEORIA	502	1360
FED. ROAD DIST. NO. 7	ILLINOIS	FED. AID PROJECT		

CONTRACT NO. 68200

Date: 11/22/2004 Time: 09:07:19 AM

Filename: P:\643996\structural\072-0190\sheet\Tracings\SH000-HA0720190.dgn

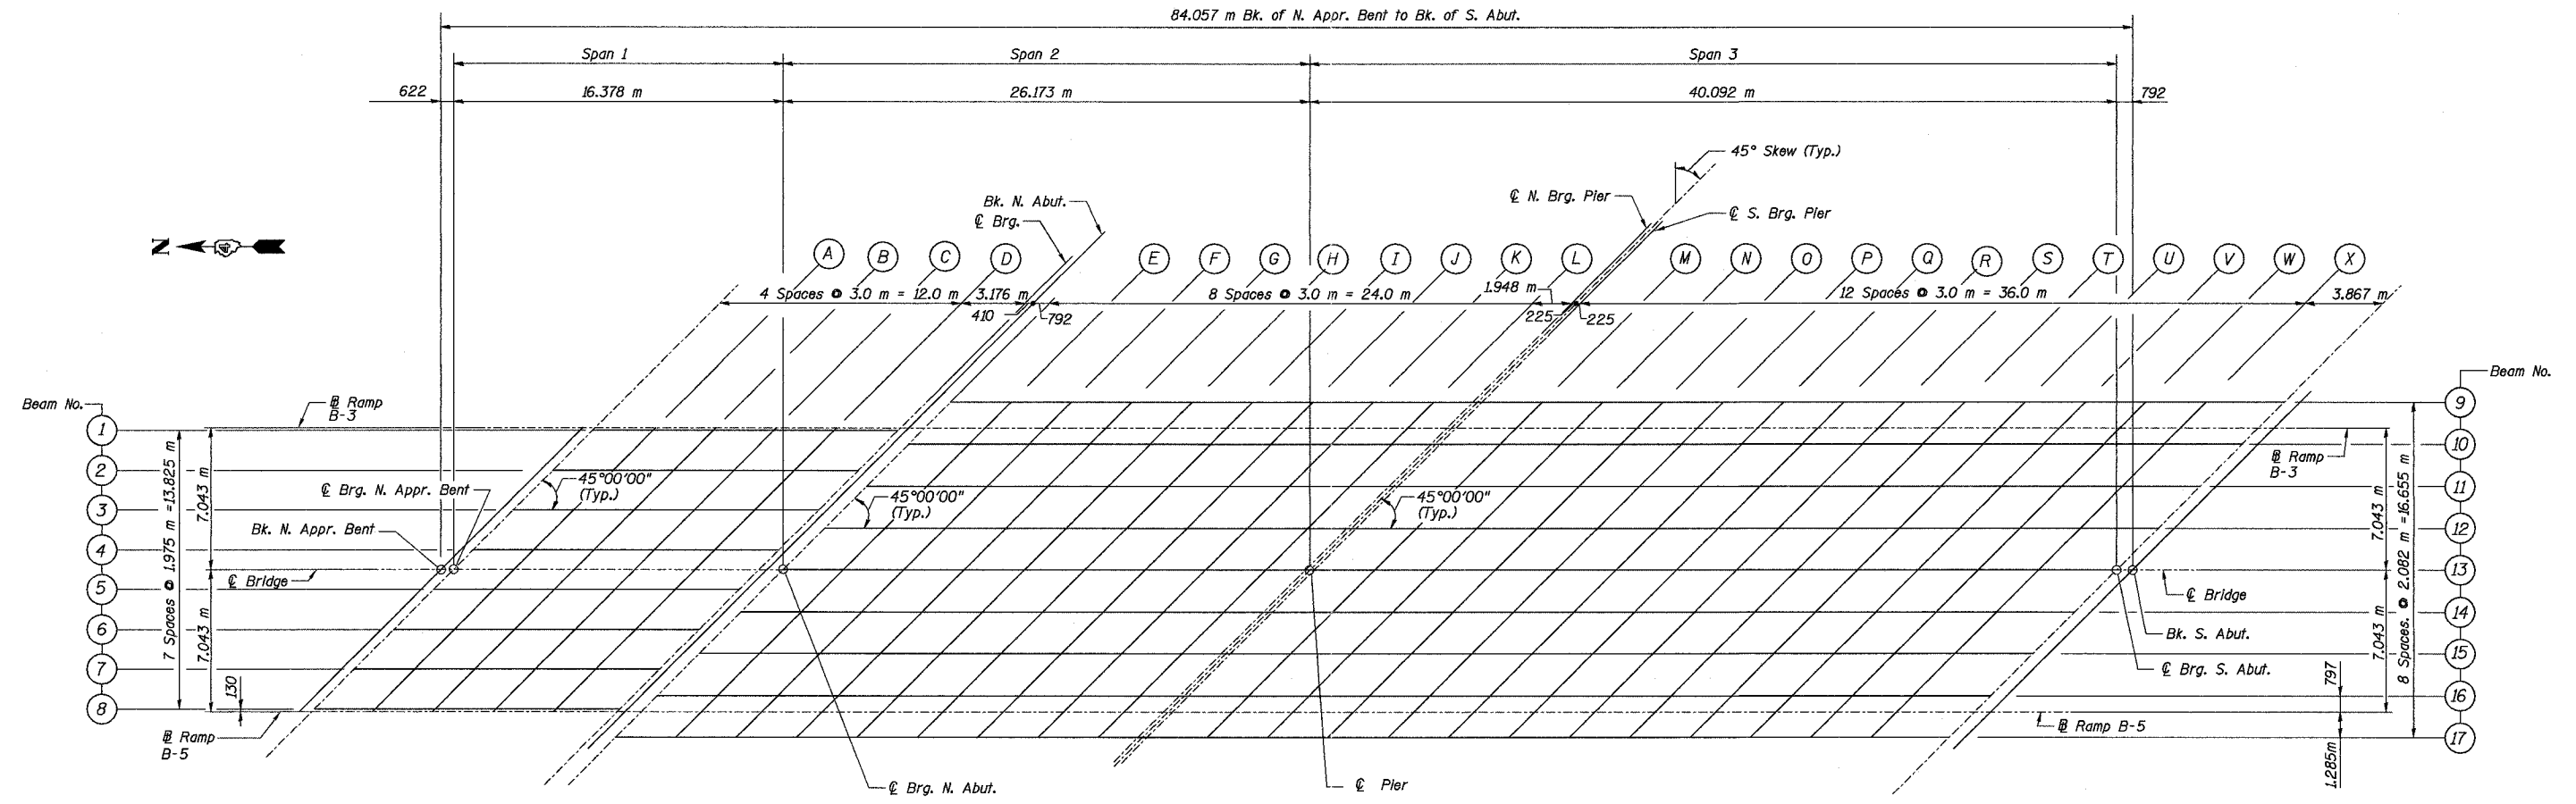

PLAN

Notes:
Work this sheet with sheets 4, 5 and 6.
All dimensions are in millimeters (mm) except as noted.

Designed by:	MBQ
Checked by:	WEE
Drafted by:	FTE
Checked by:	WEE

REVISION	DATE	DESCRIPTION
STATE OF ILLINOIS DEPARTMENT OF TRANSPORTATION		
PLAN FOR TOP OF SLAB ELEVATIONS		
RAMPS B-3 AND B-5 OVER WAR MEMORIAL DR. AND RAMP B-6 F.A.I. ROUTE 74 SECTION (72-7) R-3 PEORIA COUNTY STA. 10+618.61 (RAMP B-3) STA. 10+472.60 (RAMP B-5) STRUCTURE NUMBER 072-0190		
PARSONS TRANSPORTATION GROUP CHICAGO, ILLINOIS		
DRAWING NO. 3	SCALE N.T.S.	DATE 2-21-03
		SHEET NO. 3