


ROUTE NO.	SECT.	COUNTY	SHEET NO.	TOTAL SHEETS
F.A.I. 74	(72-7) R-3	PEORIA	555	1340
FED. ROAD DIST. NO. 7		ILLINOIS	FED. AID PROJECT	


CONTRACT NO. 68200

Date: 11/22/2004 Time: 11:50:36 AM


Filename: F:\643996\struc\plan\072-2032\sheet\Final Plans\Contract #10\CS0002-1A0722032.dgn

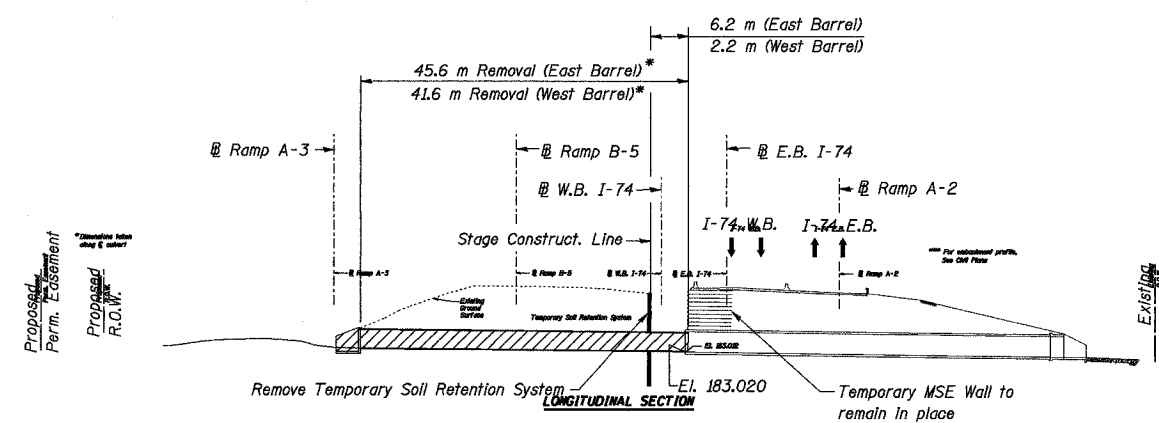


LONGITUDINAL SECTION
Dimensions taken along @ culvert

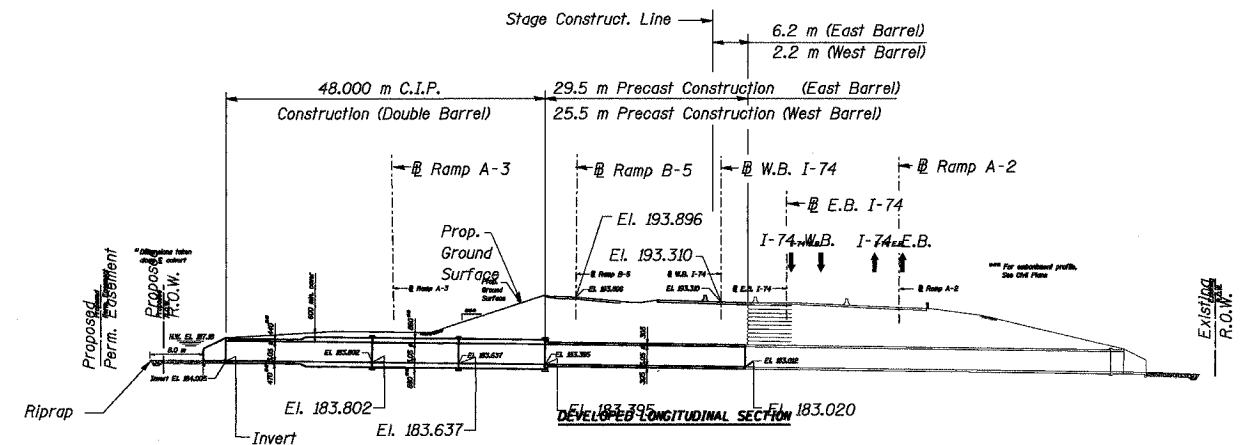

DEVELOPED LONGITUDINAL SECTION
Dimensions taken along @ culvert

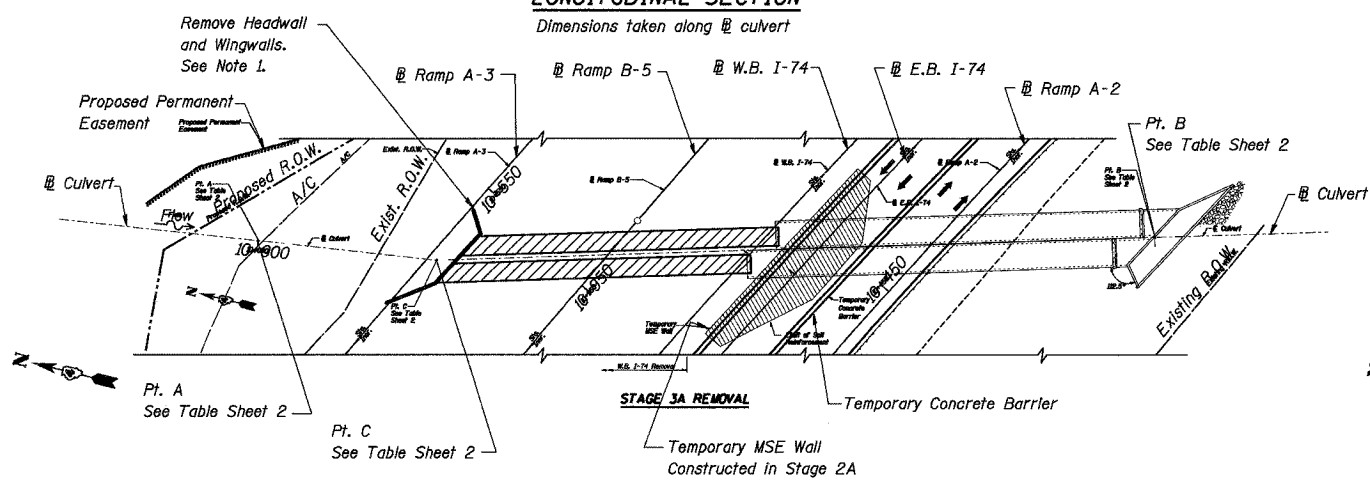

PLAN - STAGE 3A REMOVAL

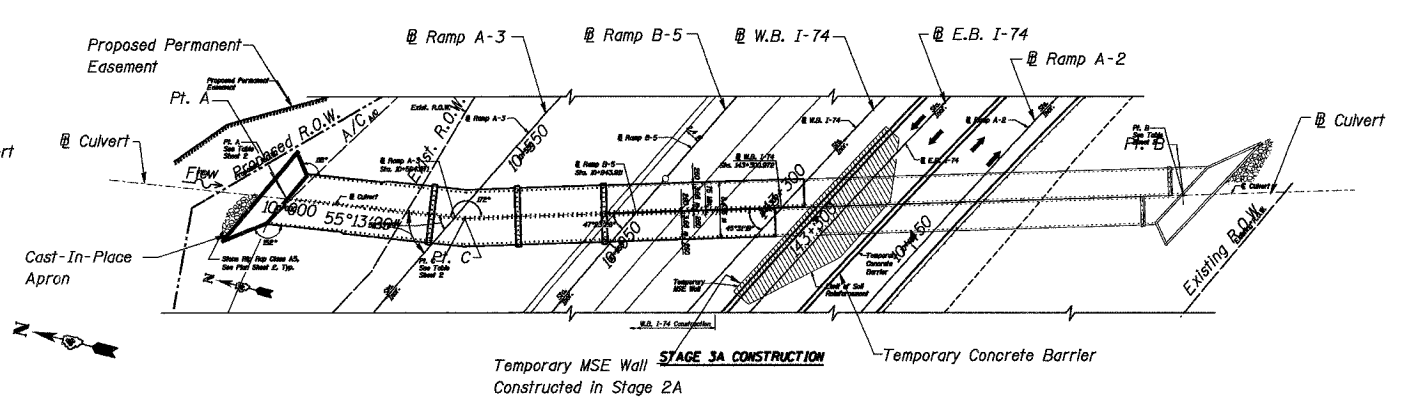

PLAN - STAGE 3A CONSTRUCTION

Removal of Existing Box Culvert

- Notes:
- Quantity of wingwall removal is included under Concrete Headwall Removal.
 - All Stations and Elevations are measured along @ Culvert

REVISION	DATE	DESCRIPTION
STATE OF ILLINOIS DEPARTMENT OF TRANSPORTATION		
CONSTRUCTION STAGING 3A		
F.A.I. ROUTE 74 (I-74) OVER DRY RUN CREEK F.A.I. ROUTE 74 SEC. (72-7)R-3 PEORIA COUNTY STA. 143+305.339 (E.B. I-74) STRUCTURE NUMBER 072-2032		
PARSONS TRANSPORTATION GROUP CHICAGO, ILLINOIS		
DRAWING NO. 4	SCALE N.T.S.	DATE 6/30/03
		SHEET NO. 4

Designed by: WEE
Checked by: AK
Drafted by: JMG
Checked by: AK