



ROUTE NO.	SECT.	COUNTY	SHEET NO.	TOTAL SHEETS
F.A.I. 74	(72-7) R-3	PEORIA	604	1360
FED. ROAD DIST. NO. 7	ILLINOIS	FED. AID PROJECT		


CONTRACT NO. 68200

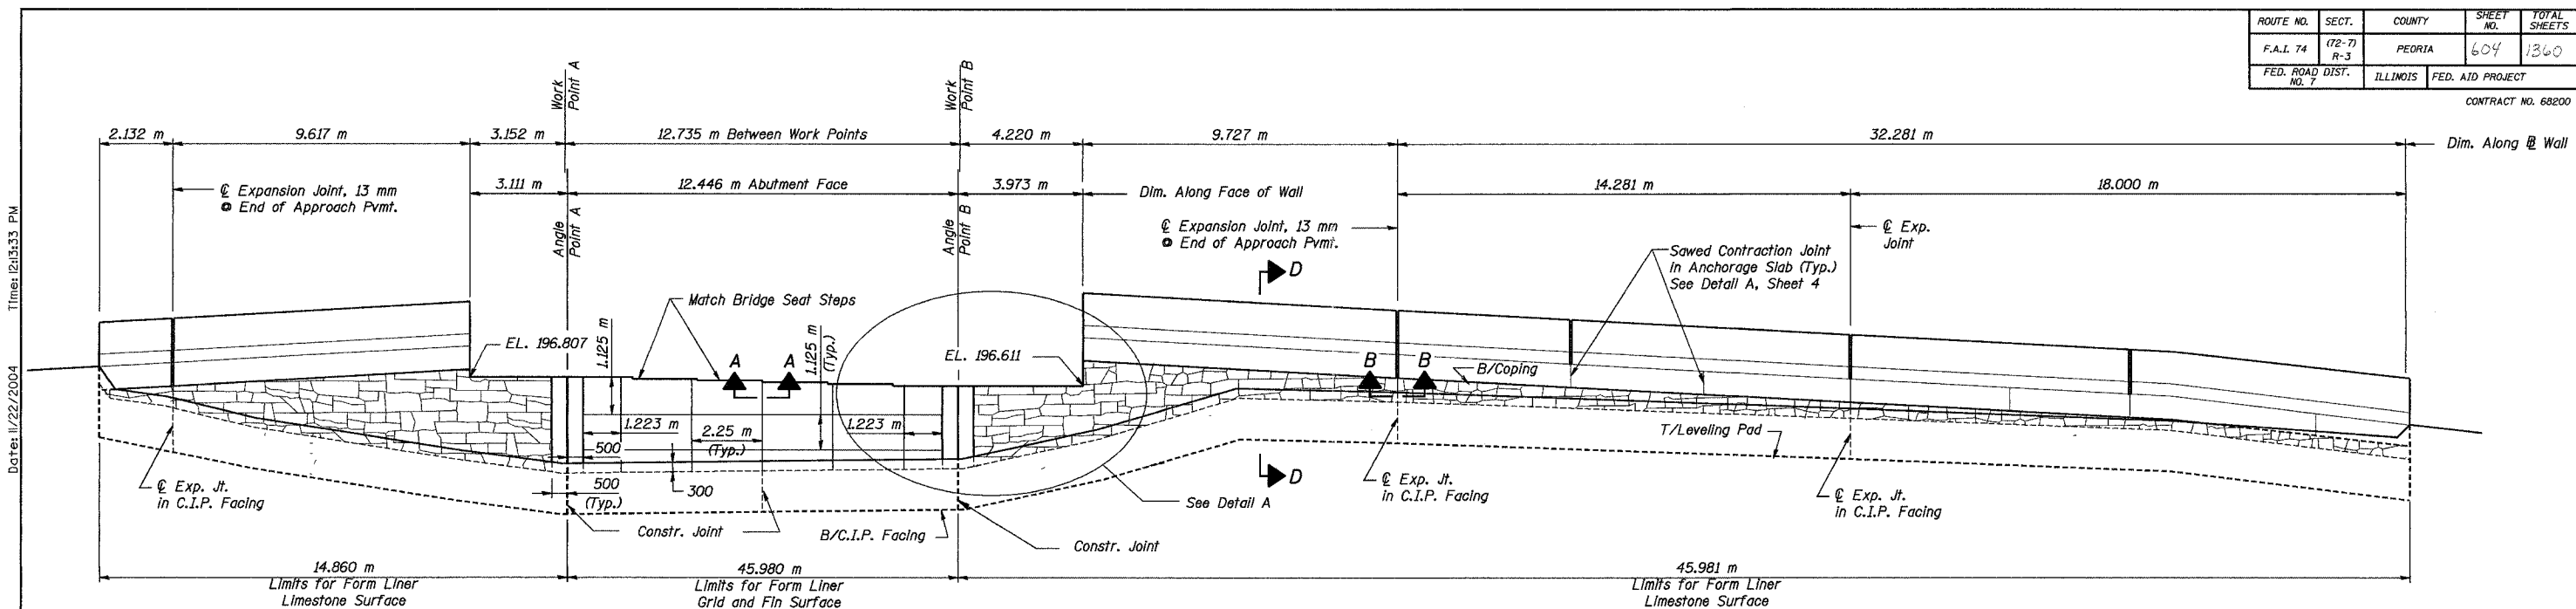


RUSTICATION AT ABUTMENT

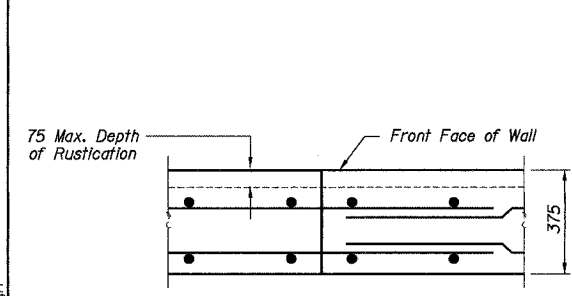


SECTION A-A
Typical Construction Joint

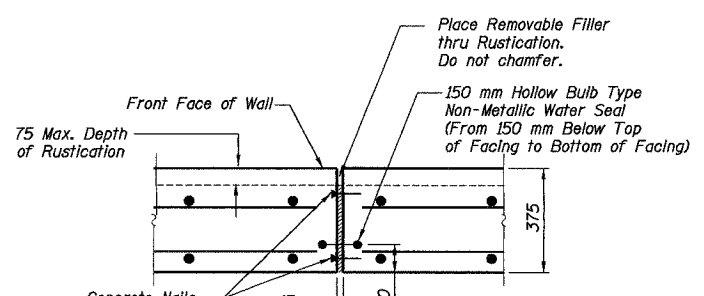


SECTION B-B
Typical Expansion Joint

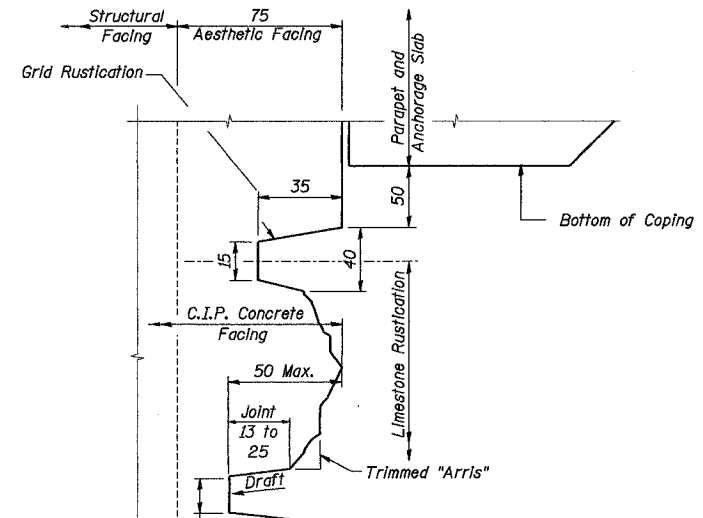

SECTION D-D

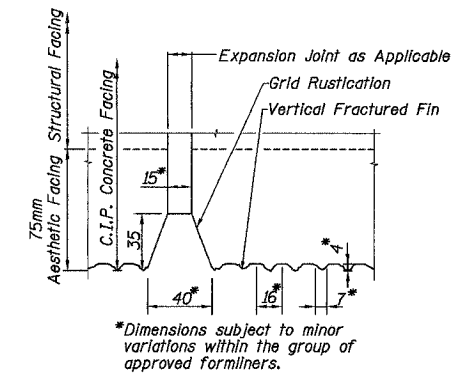

SECTION C-C

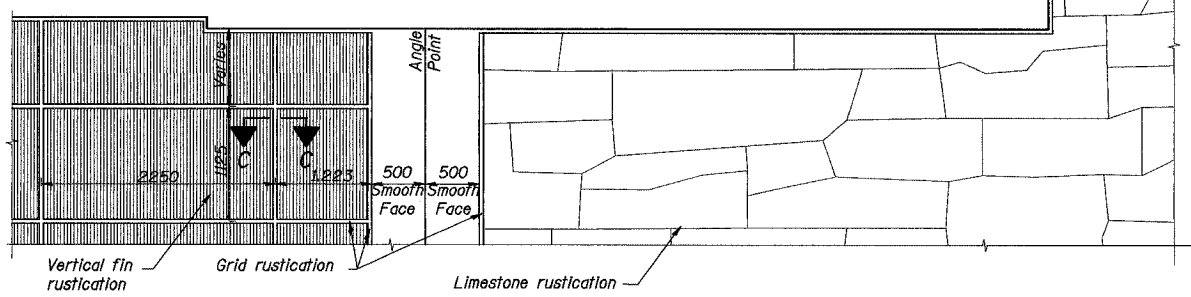

DETAIL A

REVISION	DATE	DESCRIPTION
STATE OF ILLINOIS DEPARTMENT OF TRANSPORTATION		
AESTHETIC DETAILS		
MSE WALL NO. 8A - RAMP A-3 F.A.I. ROUTE 74 SECTION (72-7)R-3 PEORIA COUNTY STA. 10+362.421 TO STA 10+408.988 (RAMP A-3) STRUCTURE NUMBER 072-8557		
PARSONS TRANSPORTATION GROUP CHICAGO, ILLINOIS		
DRAWING NO. 6	SCALE N.T.S.	DATE 6/25/04
		SHEET NO. 6

Designed by: WEE
Checked by: AK/CTJ
Drafted by: RKS
Checked by: AK/CTJ

Date: 11/22/2004 Time: 12:13:33 PM File: P:\643996\structural\072-8557-Wall\BA\sheet\Tracings\AE000-1A0728557.dgn