
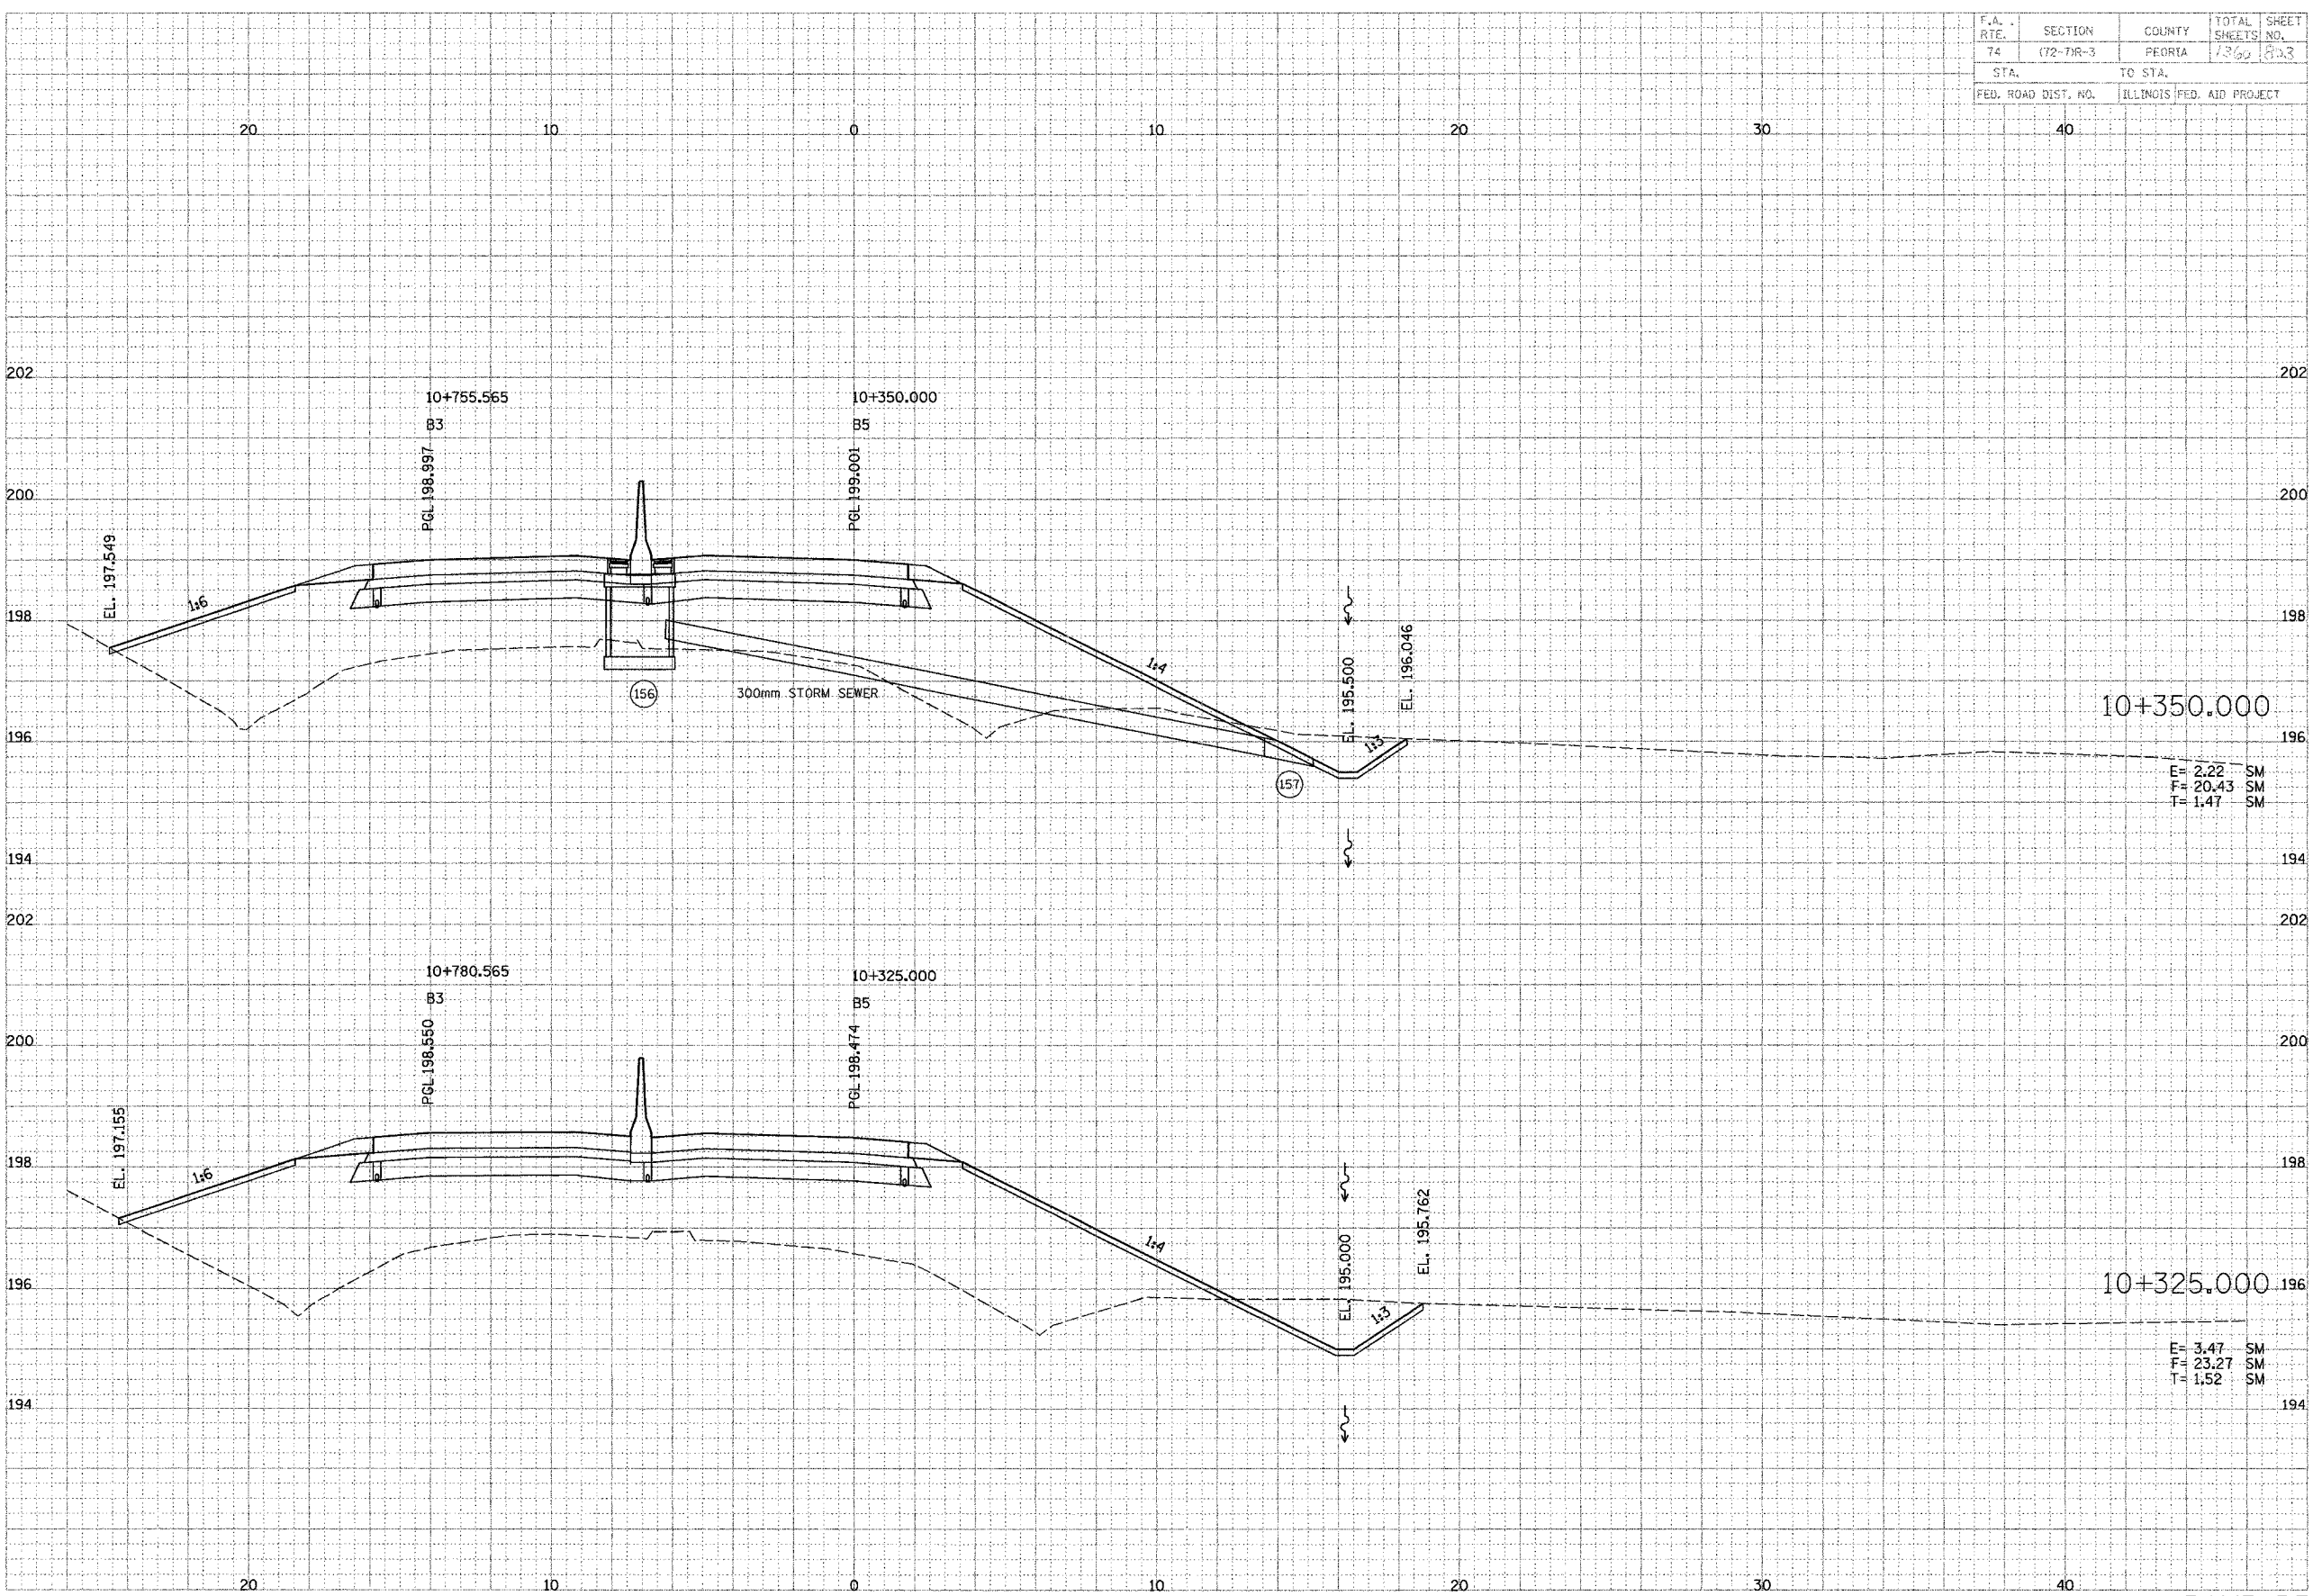


F.A. RTE.	SECTION	COUNTY	TOTAL SHEETS	SHEET NO.
74	(72-7)R-3	PEORIA	136	833
STA.		TO STA.		
FED. ROAD DIST. NO.		ILLINOIS FED. AID PROJECT		

DATE	BY	REVISION


PARSONS
 TRANSPORTATION GROUP
 Engineers and Planners

DATE	BY	REVISION



RAMP-B5