


F.A. RTE.	SECTION	COUNTY	TOTAL SHEETS	SHEET NO.
74	(72-74R-3)	PEORIA	1360	842
STA. TO STA.		ILLINOIS FED. AID PROJECT		
FED. ROAD DIST. NO.				

DRAWN: _____ DATE: _____
 CHECKED: _____
 DESIGNED: _____
 IN CHARGE: _____
 APPROVED: _____
 DATE: _____

PARSONS
TRANSPORTATION GROUP
 Engineers and Planners

DRAWN: _____ DATE: _____
 CHECKED: _____
 DESIGNED: _____
 IN CHARGE: _____
 APPROVED: _____
 DATE: _____

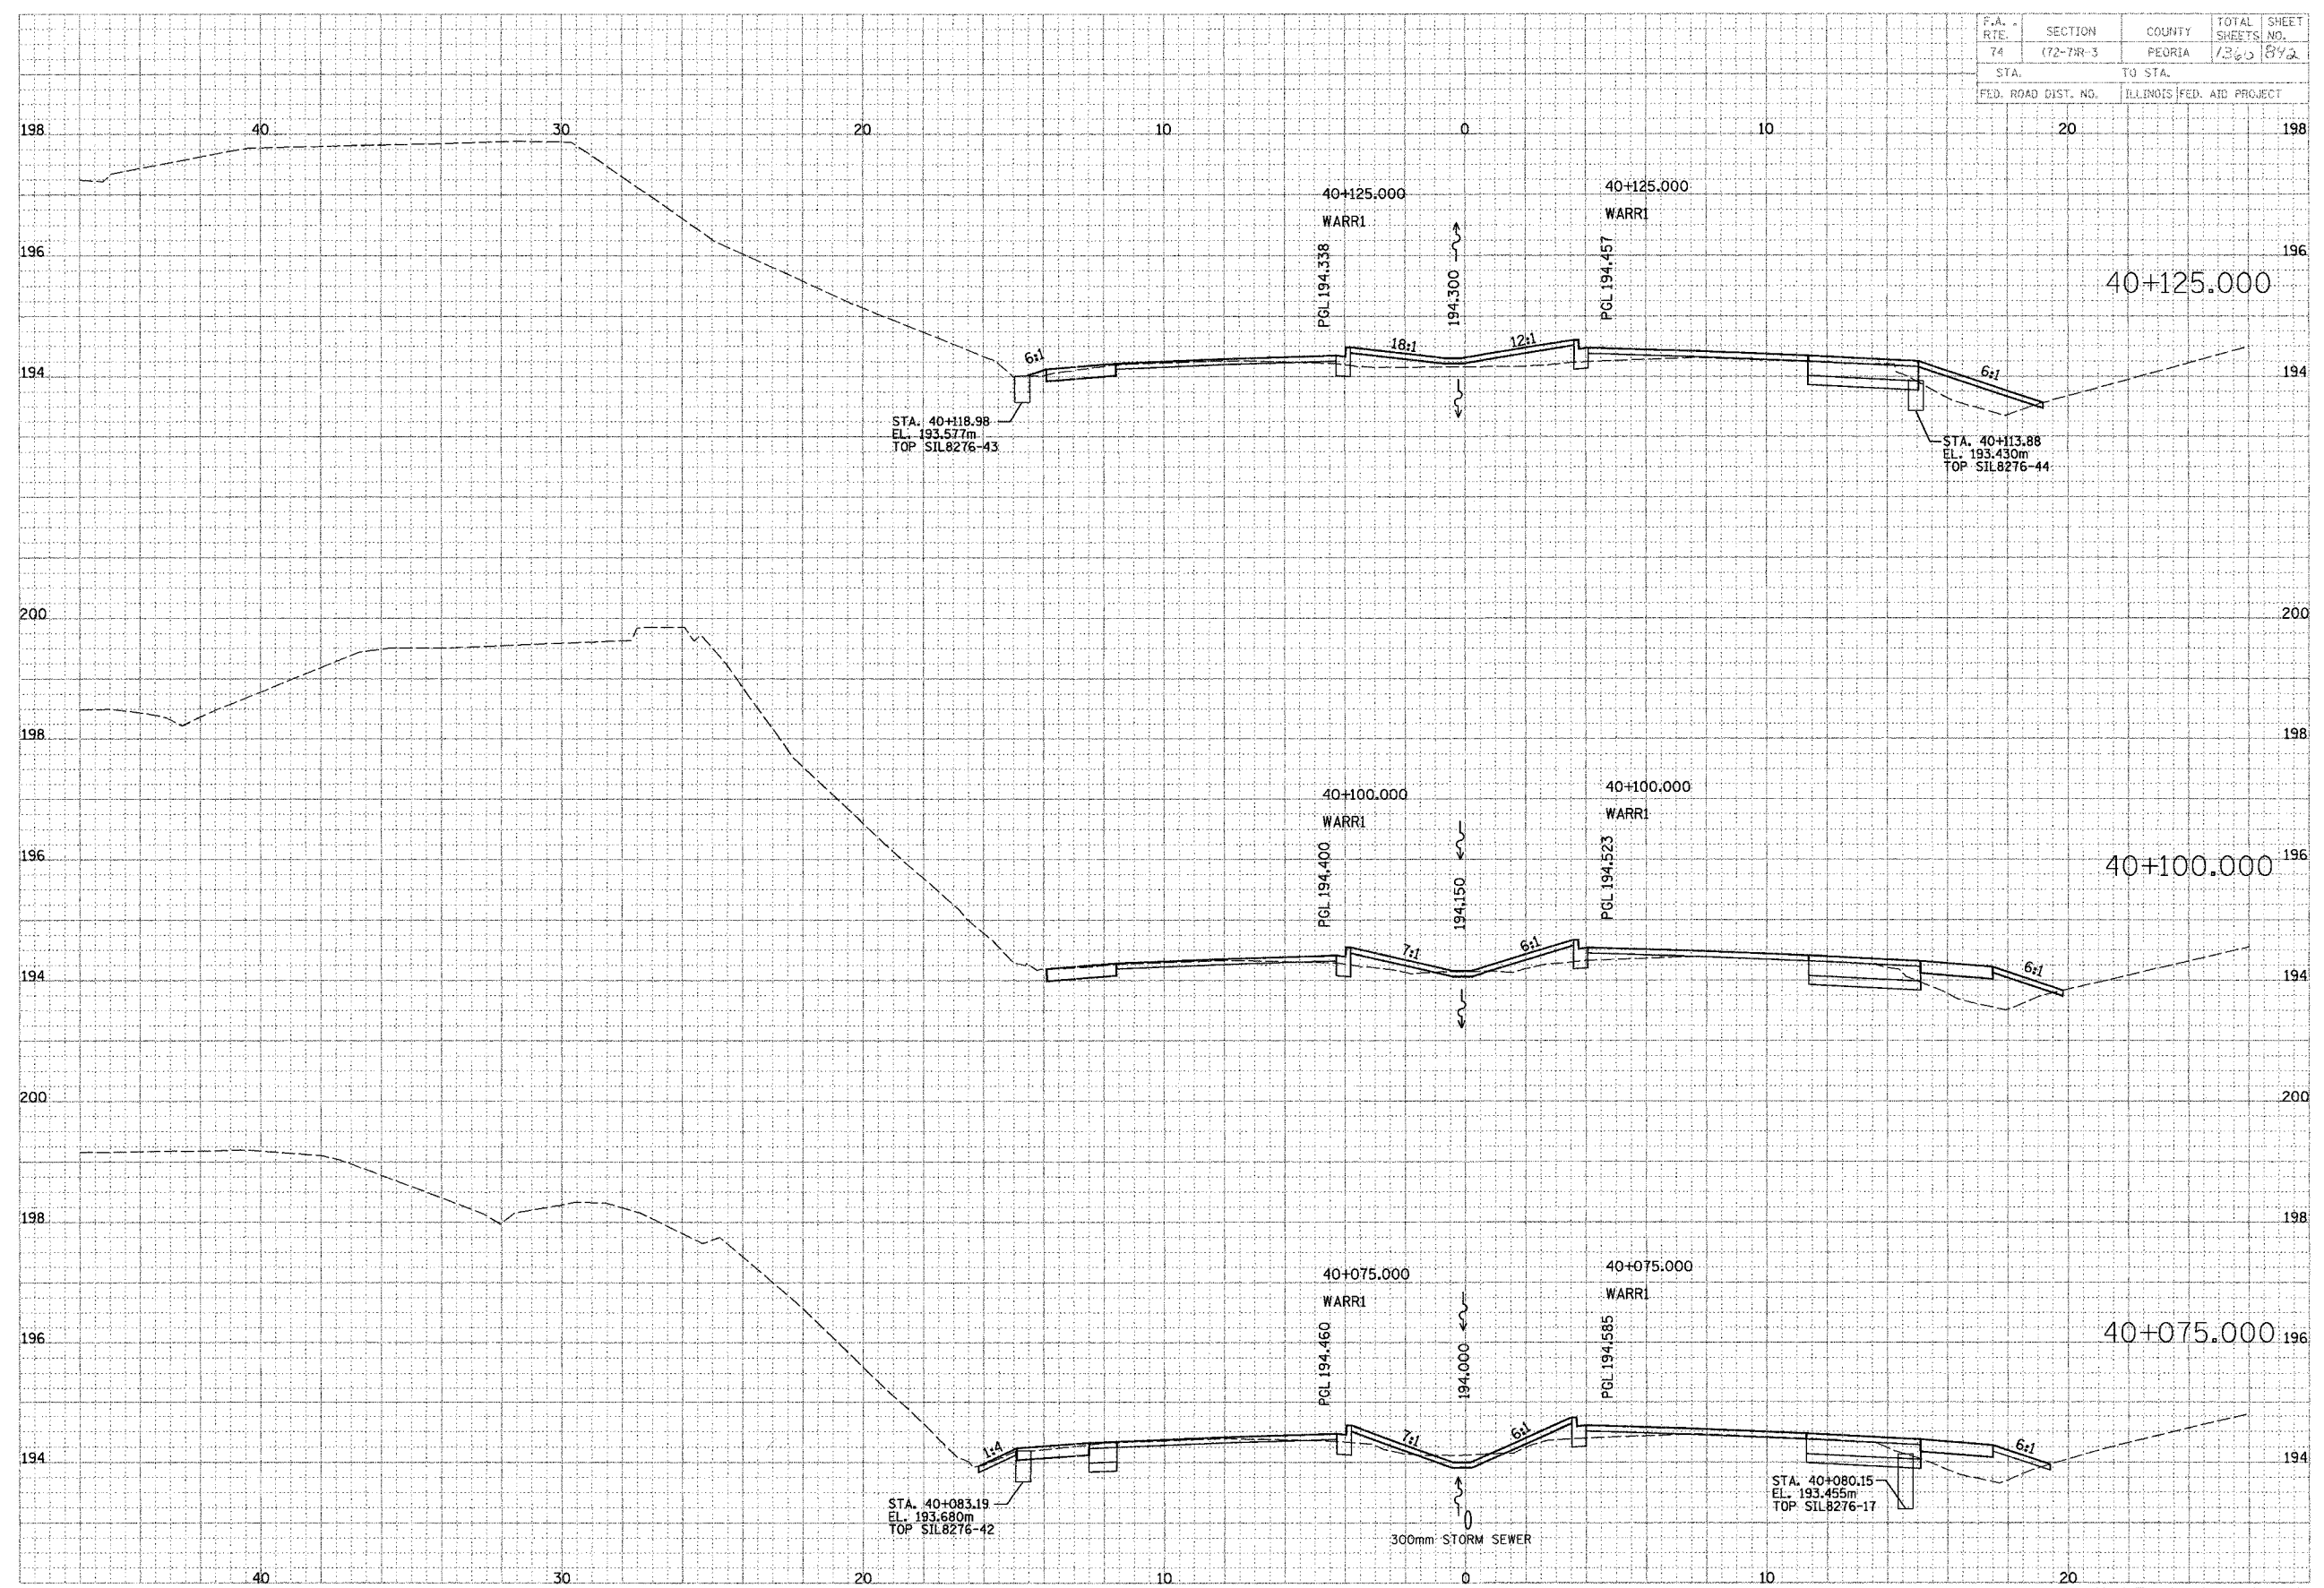

WAR MEMORIAL