


F.A. RTE.	SECTION	COUNTY	TOTAL SHEETS	SHEET NO.
74	(72-7)R-3	PEORIA	7360	893
STA. TO STA.		ILLINOIS FED. AID PROJECT		

DATE	BY	REVISION

**PARSONS TRANSPORTATION GROUP**  
 Engineers and Planners

DATE	BY	REVISION

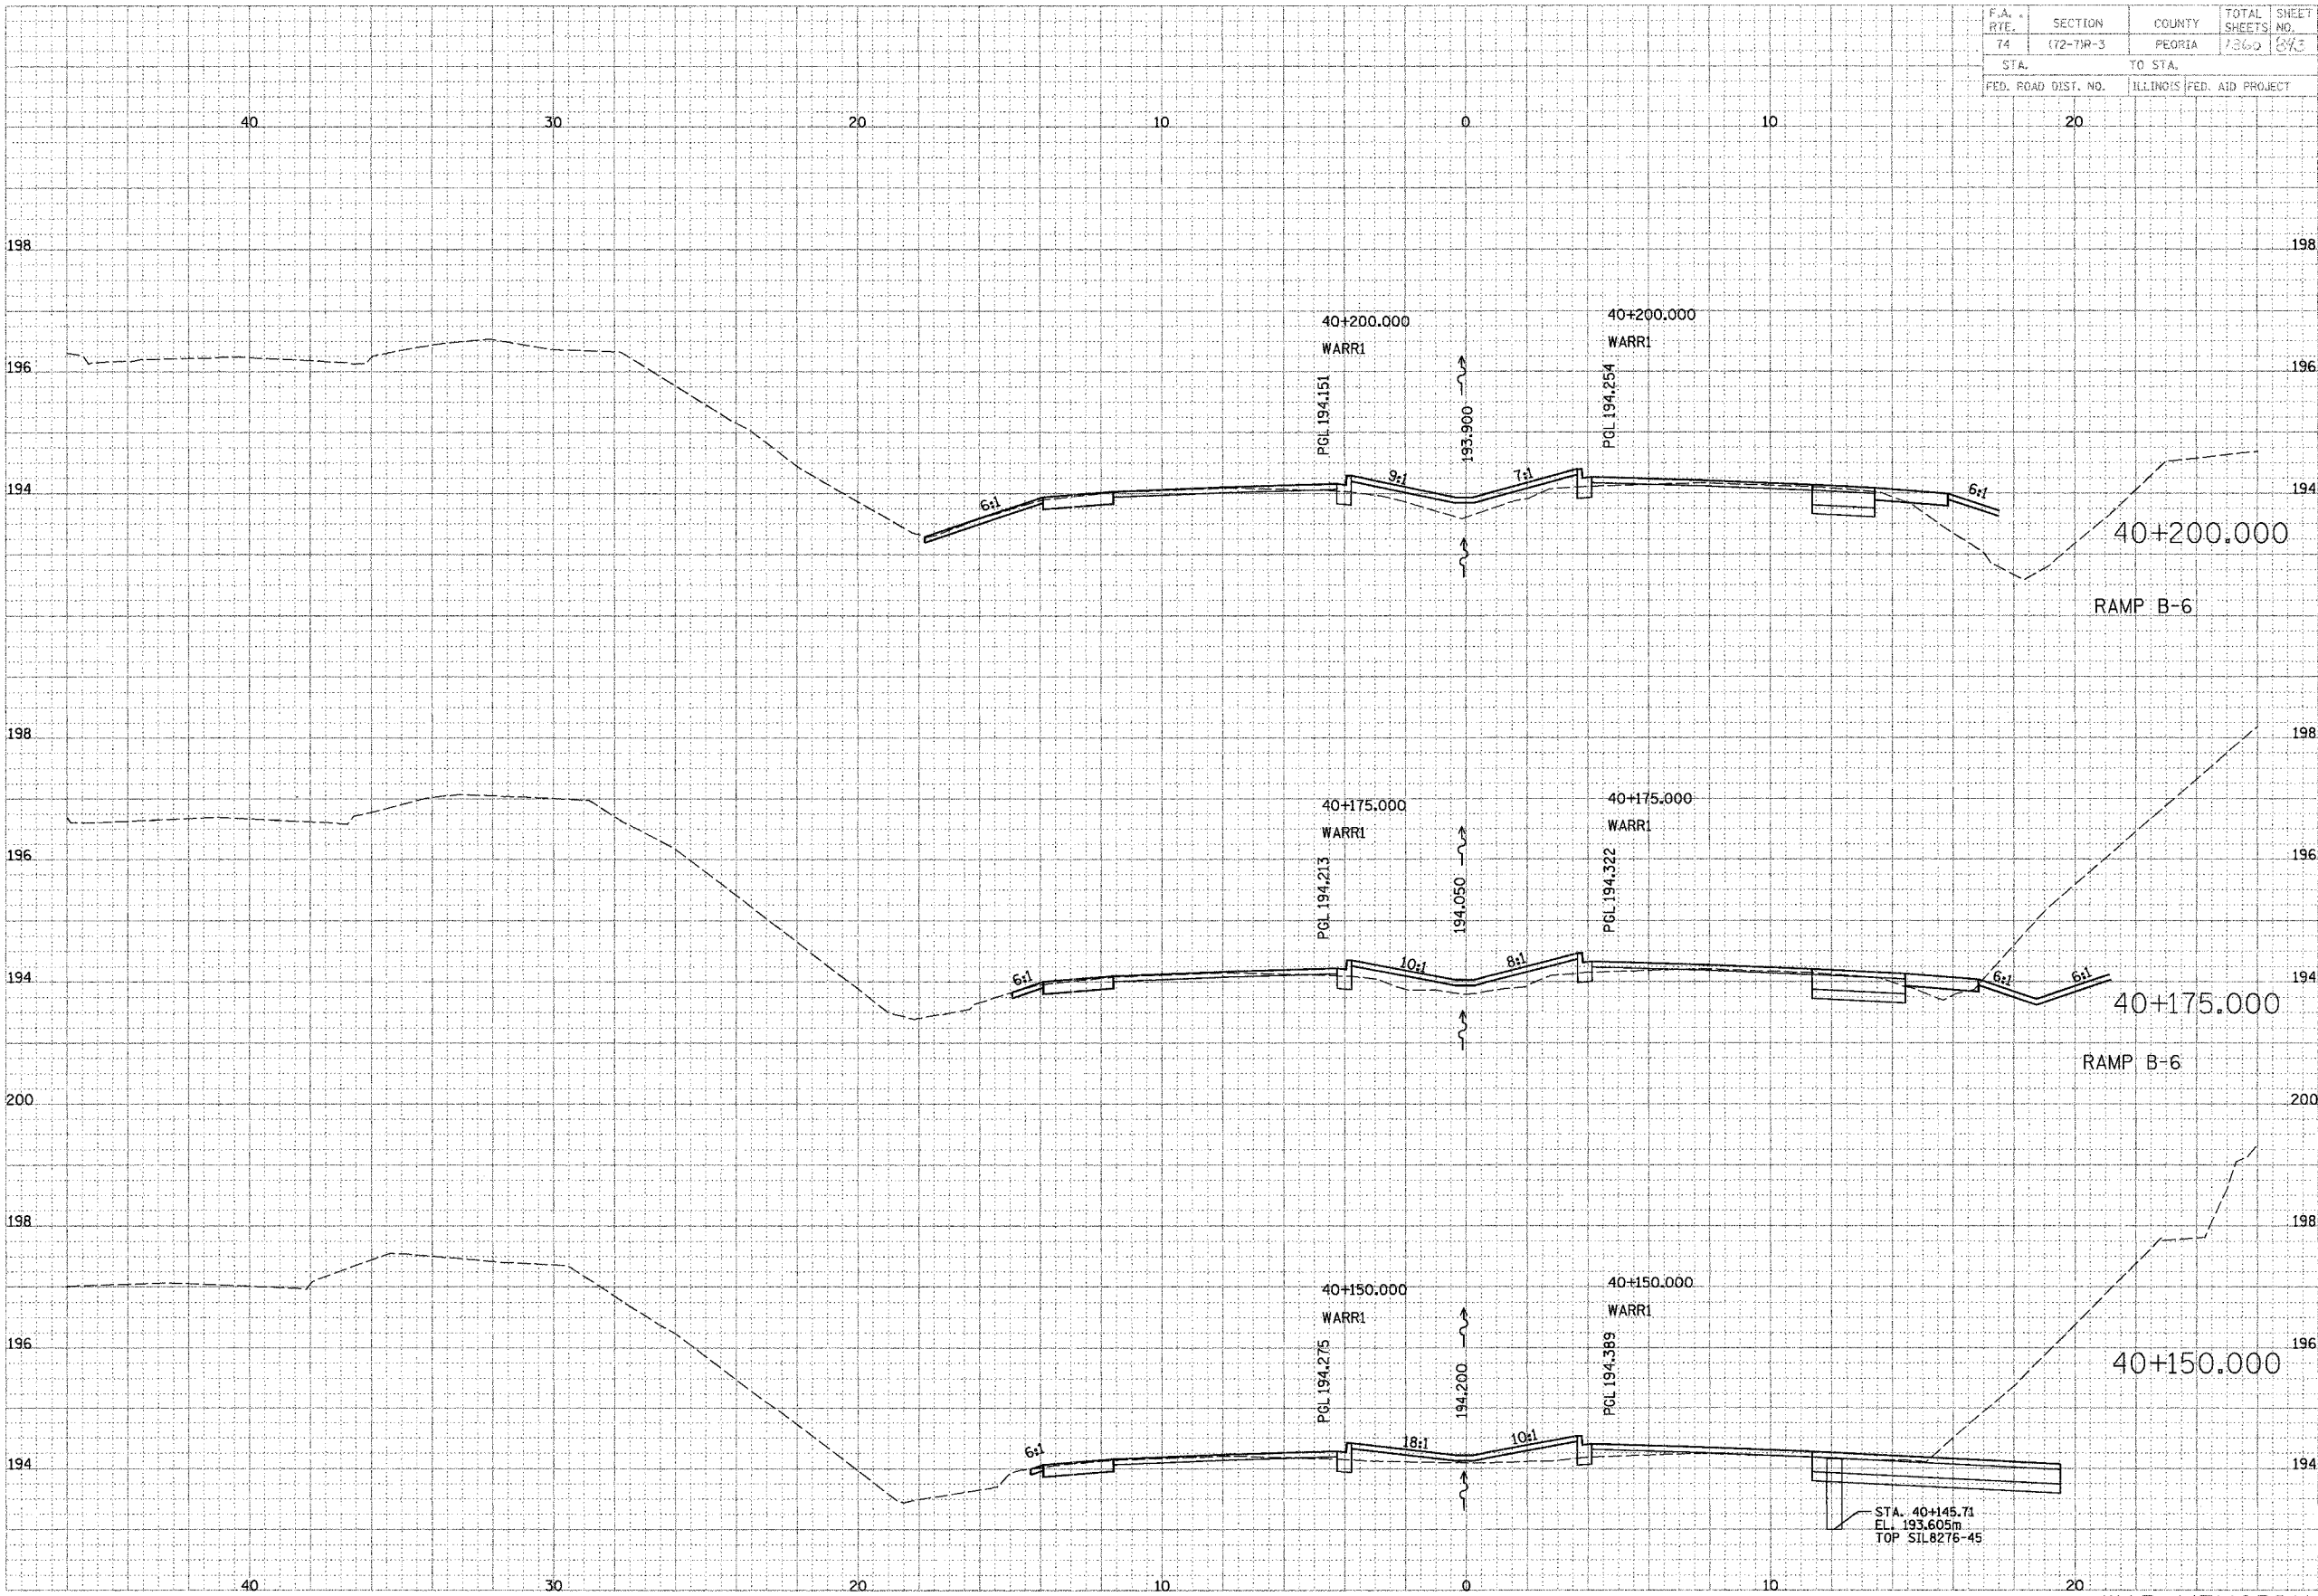

WAR MEMORIAL