


F.A. RILEY	SECTION	COUNTY	TOTAL SHEETS	SHEET NO.
74	(72-7R-3)	PEORIA	136	89
STA. TO STA.		ILLINOIS FED. AID PROJECT		

DATE	BY	REVISION

PARSONS  
 TRANSPORTATION GROUP  
 Engineers and Planners

DATE	BY	REVISION

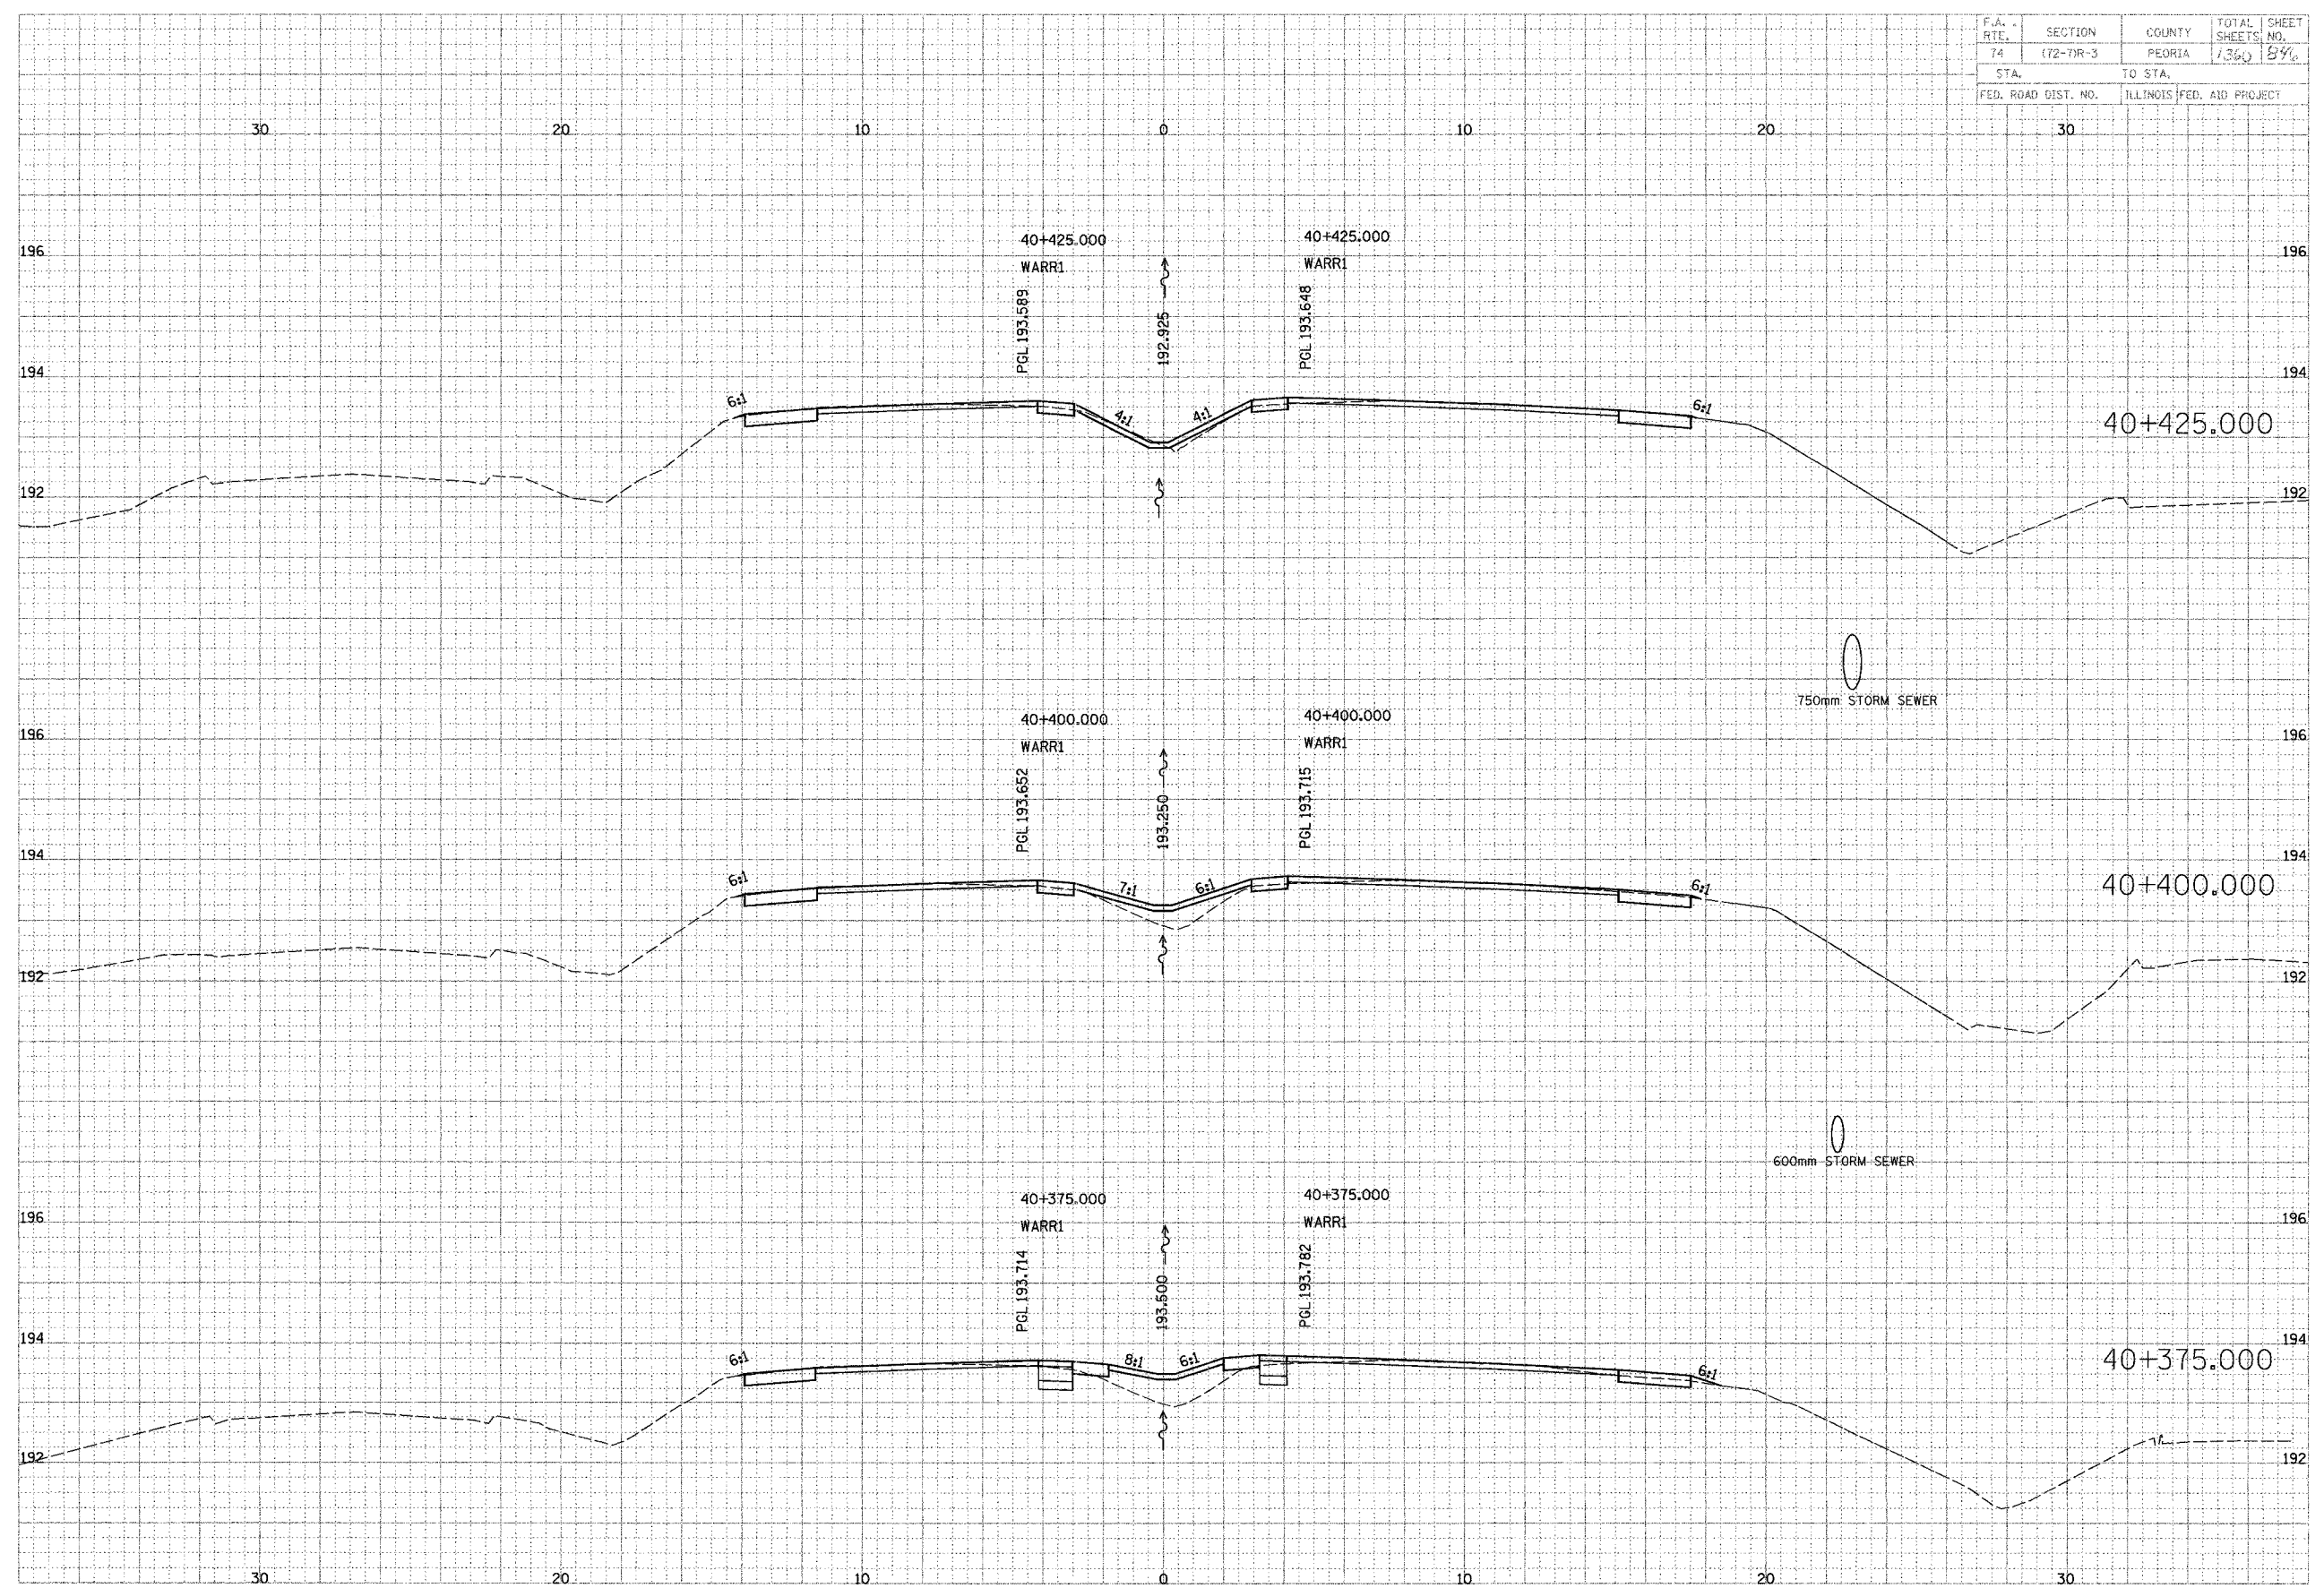

WAR MEMORIAL