


| F.A.I. RTE. | SECTION | COUNTY | TOTAL SHEETS | SHEET NO. |
|---------------------|-----------|---------------------------|--------------|-----------|
| 74 | (72-7)R-3 | PEORIA | 1360 | 125 |
| STA. 144+718.000 | | TO STA. 146+410.000 | | |
| FED. ROAD DIST. NO. | | ILLINOIS FED. AID PROJECT | | |

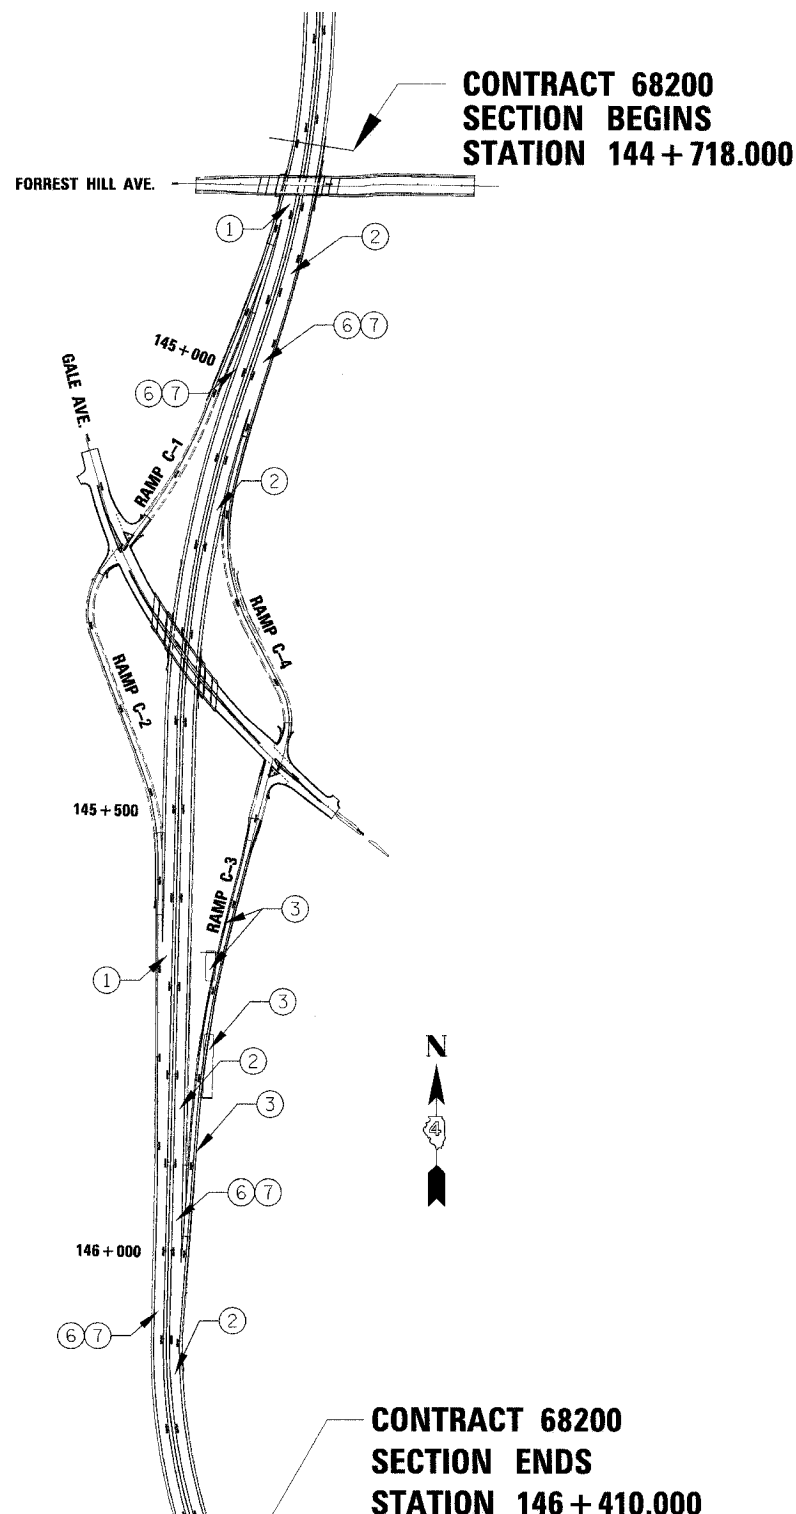

**CONTRACT 68200
SECTION BEGINS
STATION 144 + 718.000**

**CONTRACT 68200
SECTION ENDS
STATION 146 + 410.000**

**CONTRACT 68198
BY OTHERS**

TRAFFIC

MAINTAIN TWO (2) LANES OF TRAFFIC IN EACH DIRECTION KEEPING RAMPS OPEN, EXCEPT AS DESCRIBED BELOW.

TRAFFIC CONTROL WILL NEED TO BE COORDINATED WITH CONTRACT 68198, EAST OF NEBRASKA.

STAGE 3-1

EASTBOUND AND WESTBOUND TRAFFIC (2 LANES EACH DIRECTION) UTILIZE THE EASTBOUND LANES.

RAMPS C-1 AND C-2 ARE OPEN.

RAMPS C-3 AND C-4 ARE CLOSED, USE PROJECT STANDARD 701411-I74. SEE TEMPORARY INFORMATION SIGNING FOR ADDITIONAL INFORMATION.

TRAFFIC CONTROL STANDARDS 701400, 701401, 701406, 701411, 701426, 701446, 702001, 704001, 701403-I74 & 701411-I74 AS REQUIRED.

STAGE 3-2

EASTBOUND AND WESTBOUND TRAFFIC (2 LANES EACH DIRECTION) UTILIZE THE EASTBOUND LANES.

RAMPS C-1 AND C-2 ARE OPEN.

RAMPS C-3 AND C-4 ARE CLOSED, USE PROJECT STANDARD 701411-I74. SEE TEMPORARY INFORMATION SIGNING FOR ADDITIONAL INFORMATION.

TRAFFIC CONTROL STANDARD 701411-I74 AS REQUIRED.

STAGE 3-3

EASTBOUND AND WESTBOUND TRAFFIC (2 LANES EACH DIRECTION) UTILIZE THE EASTBOUND LANES.

RAMPS C-1 AND C-2 ARE OPEN.

RAMPS C-3 AND C-4 ARE CLOSED, USE PROJECT STANDARD 701411-I74. SEE TEMPORARY INFORMATION SIGNING FOR ADDITIONAL INFORMATION.

TRAFFIC CONTROL STANDARD 701411-I74 AS REQUIRED.

STAGE 3-4

EASTBOUND TRAFFIC UTILIZES THE EASTBOUND LANES OF I-74 AND THE WESTBOUND TRAFFIC UTILIZES THE WESTBOUND LANES OF I-74.

RAMPS C-1, C-2, C-3 AND C-4 ARE OPEN.

TRAFFIC CONTROL STANDARDS 701400, 701401, 701406, 701411, 701426, 701446, 702001 & 701403-I74 AS REQUIRED.

CONSTRUCTION

STAGE 3-1

1. REMOVE CONFLICTING PAVEMENT MARKINGS FROM CONTRACT 68197 WINTER SHUTDOWN AND PLACE TEMPORARY PAVEMENT MARKINGS NECESSARY TO RELOCATE EASTBOUND TRAFFIC (2 LANES) TO THE OUTSIDE OF THE EASTBOUND LANES AND WESTBOUND TRAFFIC (2 LANES) TO THE INSIDE OF THE EASTBOUND LANES AS SHOWN UTILIZING CROSSOVERS CONSTRUCTED BY OTHERS.

2. PLACE TEMPORARY CONCRETE BARRIER IN EASTBOUND LANES AS SHOWN ON THE PLAN PRIOR TO SHIFTING WESTBOUND TRAFFIC TO THE EASTBOUND LANES.

STAGE 3-2

2. CONSTRUCT WESTBOUND & RAMP PAVEMENT AND SHOULDERS AS SHOWN.

3. CONSTRUCT STRUCTURES 072-2005, 072-8618, AND 072-8619

STAGE 3-3

4. WESTBOUND GAPS ARE BEING CONSTRUCTED IN OTHER AREAS OF THIS CONTRACT AND IN CONTRACT 68198.

STAGE 3-4


5. MEDIAN GAPS ARE BEING CONSTRUCTED IN OTHER AREAS OF THIS CONTRACT AND IN CONTRACT 69198.

6. INSTALL PERMANENT PAVEMENT MARKINGS AND SEEDING. PERMANENT PAVEMENT MARKINGS TO BE COORDINATED WITH CONTRACT 68198.

7. CONSTRUCT MILLED-IN SHOULDER RUMBLE STRIPS AS OUTLINED IN THE SCHEDULE OF QUANTITIES.

| REVISIONS | |
|-----------|------|
| NAME | DATE |
| | |
| | |
| | |
| | |
| | |
| | |
| | |
| | |
| | |
| | |

ILLINOIS DEPARTMENT OF TRANSPORTATION
MAINTENANCE OF TRAFFIC
SCHEMATIC STAGE 3

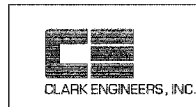

CLARK ENGINEERS, INC.

DATE 11/23/04
DRAWN BY RDY
CHECKED BY LSA