


F.A.I. RTE.	SECTION	COUNTY	TOTAL SHEETS	SHEET NO.
74	(72-7)R-3	PEORIA	1360	729
STA. 145+050		TO STA. 145+390		
FED. ROAD DIST. NO.		ILLINOIS FED. AID PROJECT		

TRAFFIC CONTROL		
HIGHWAY STANDARD	701400	
HIGHWAY STANDARD	701401	
HIGHWAY STANDARD	701406	
HIGHWAY STANDARD	701411	
HIGHWAY STANDARD	701426	
HIGHWAY STANDARD	701446	
HIGHWAY STANDARD	702001	
HIGHWAY STANDARD	704001	
PROJECT STANDARD	701403-I74	
PROJECT STANDARD	701411-I74	

MAINTENANCE OF TRAFFIC LEGEND			
	WORK ZONE		EX TEMPORARY CONCRETE BARRIER OR TEMPORARY CONCRETE BARRIER
	TRAFFIC FLOW DIRECTION		VERTICAL PANEL
	LANE(S) CLOSED		BARRICADE TYPE I OR TYPE II OR DRUM
	ARROW BOARD		SIGN
	DRUM WITH STEADY BURNING MONODIRECTIONAL LIGHT		CONSTRUCTION SPEED LIMIT SIGN
	TYPE III BARRICADE WITH FLASHING LIGHT		FLAGGER WITH TRAFFIC CONTROL SIGN
	TYPE III BARRICADE		BARRICADE OR DRUM WITH STEADY BURNING MONODIRECTIONAL LIGHT
			BARRICADE OR DRUM WITH FLASHING LIGHT

NOTES:  
1. ALL REQUIRED PAVEMENT MARKINGS MUST BE IN PLACE PRIOR TO SHIFTING TRAFFIC.

PROJECT STANDARD 701411-I74 SHALL BE USED TO CLOSE RAMP C-3 AND RAMP C-4. IN ADDITION TYPE III BARRICADES, PER PROJECT STANDARD 701411-I74, SHALL BE INSTALLED AT THE TOP OF RAMP C-3

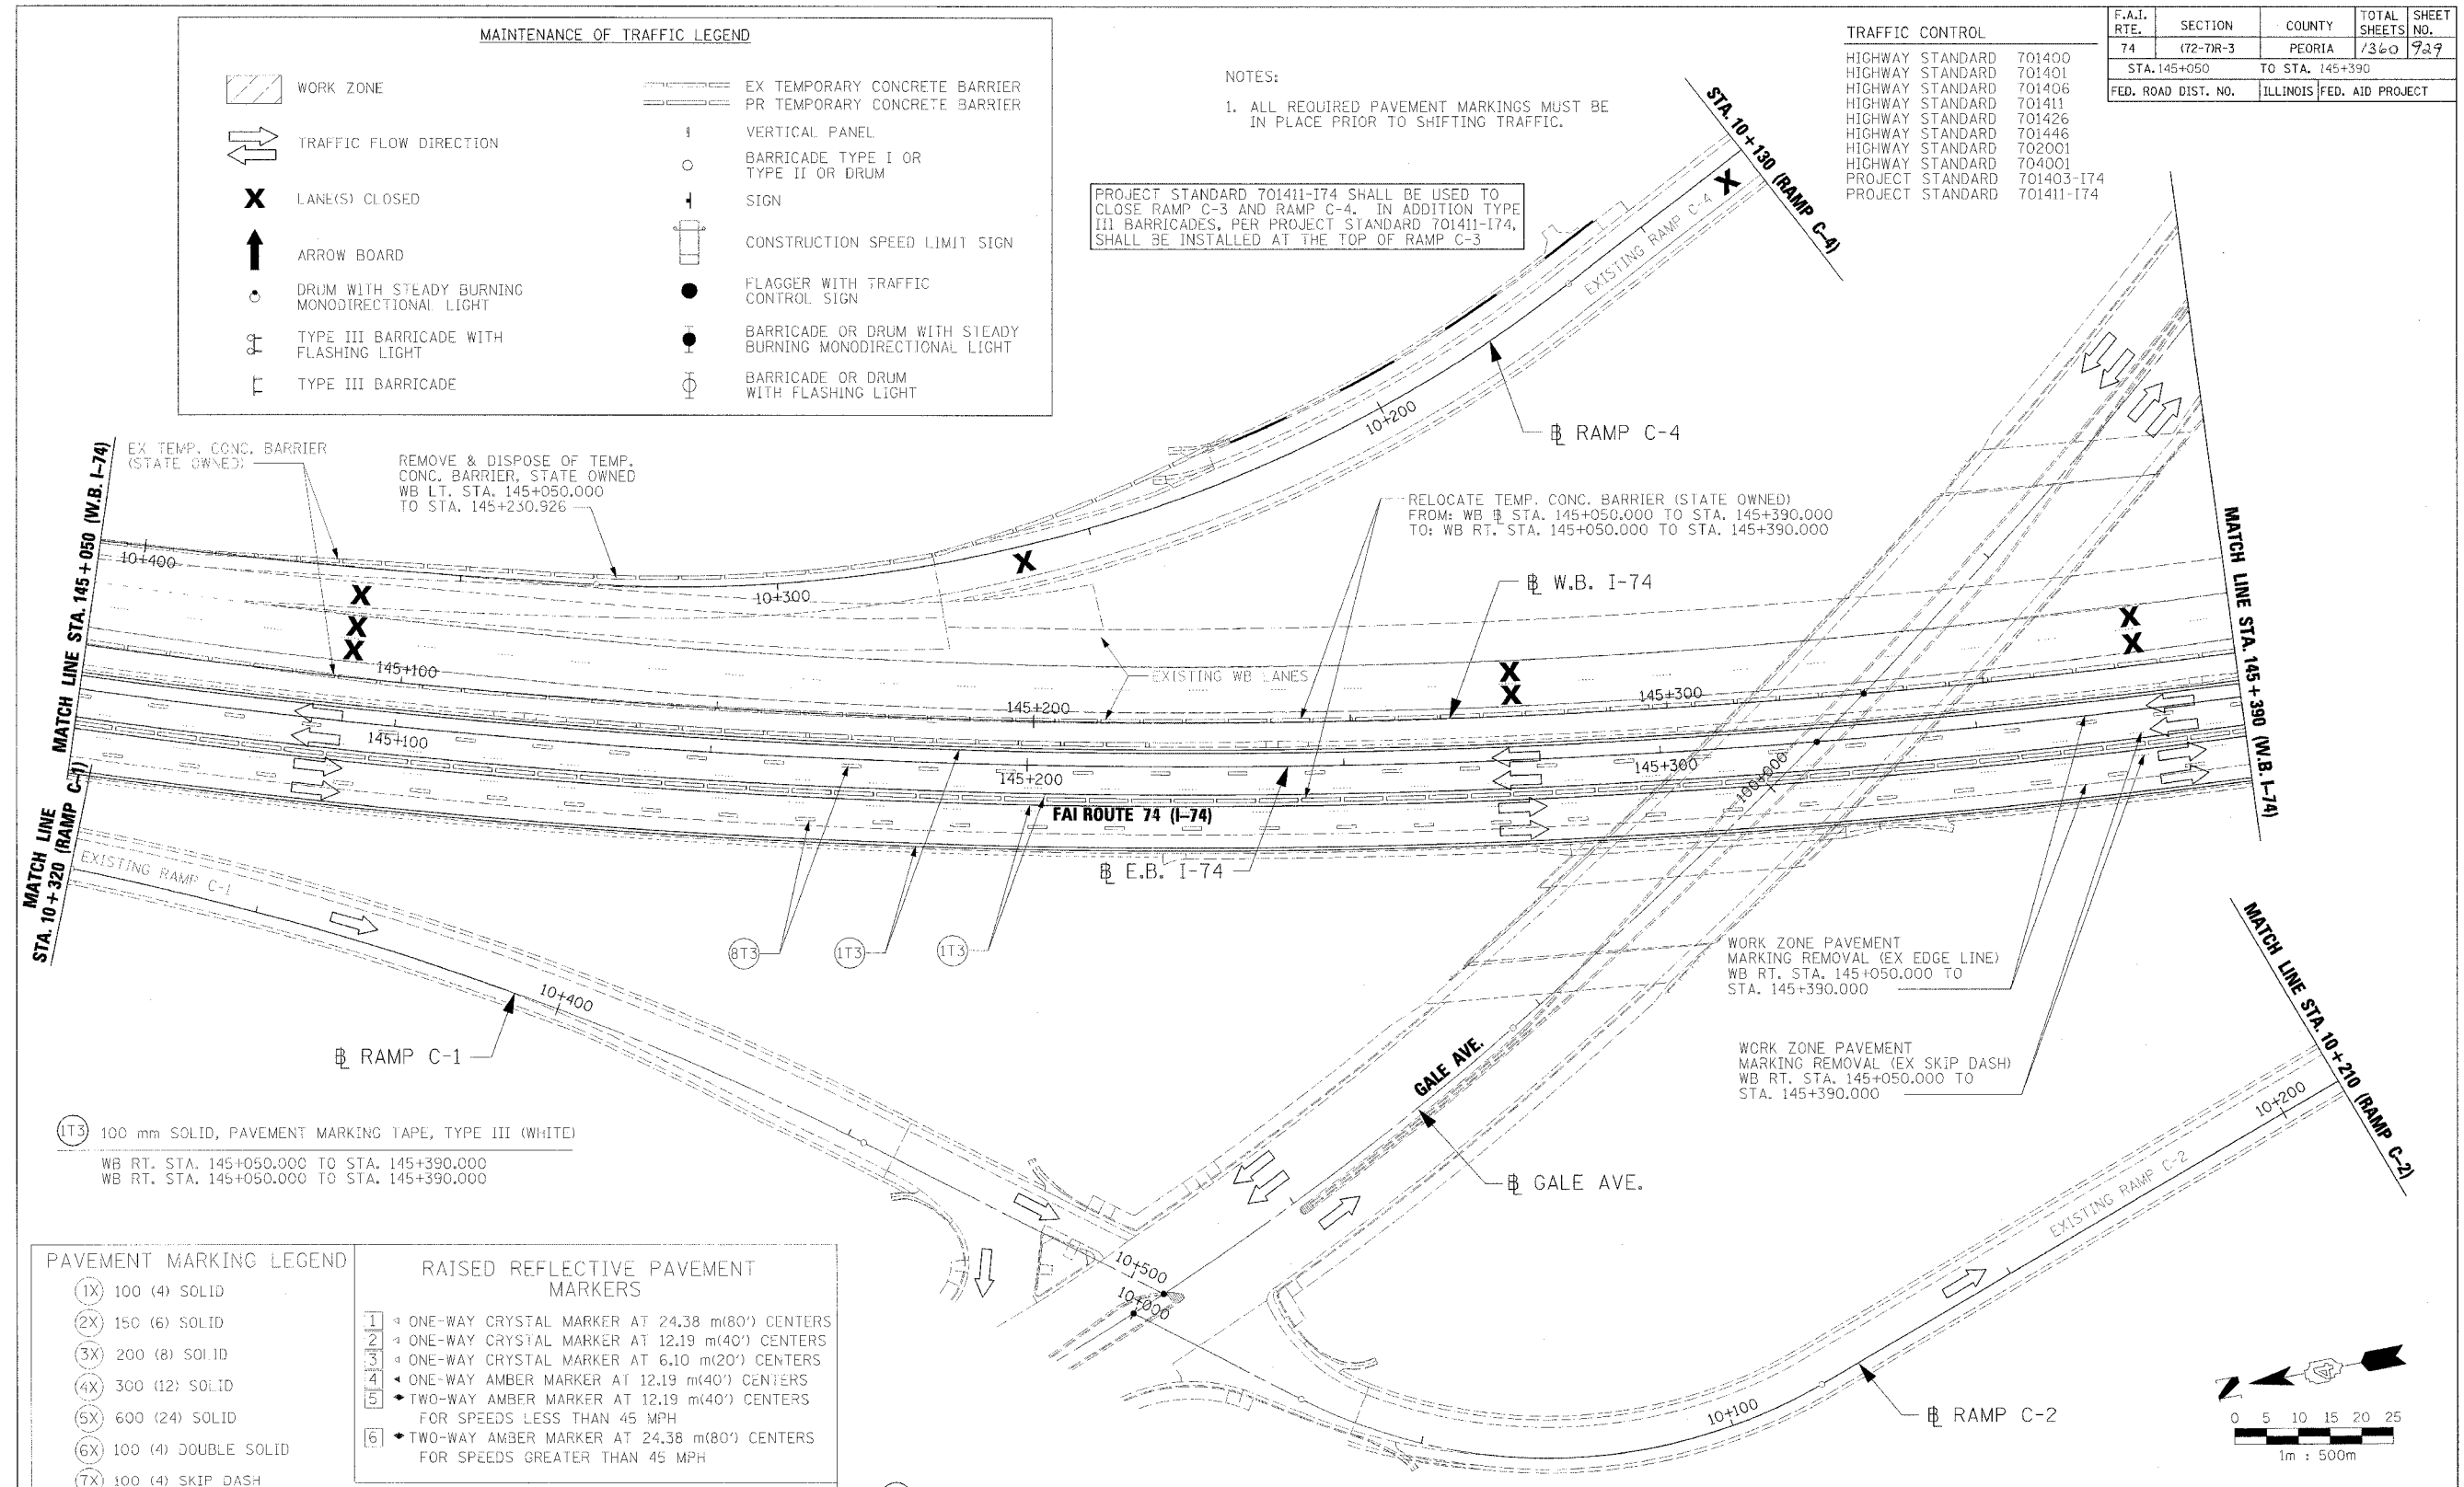

(IT3) 100 mm SOLID, PAVEMENT MARKING TAPE, TYPE III (WHITE)  
WB RT. STA. 145+050.000 TO STA. 145+390.000  
WB RT. STA. 145+050.000 TO STA. 145+390.000

PAVEMENT MARKING LEGEND		RAISED REFLECTIVE PAVEMENT MARKERS	
(1X)	100 (4) SOLID	1	ONE-WAY CRYSTAL MARKER AT 24.38 m(80') CENTERS
(2X)	150 (6) SOLID	2	ONE-WAY CRYSTAL MARKER AT 12.19 m(40') CENTERS
(3X)	200 (8) SOLID	3	ONE-WAY CRYSTAL MARKER AT 6.10 m(20') CENTERS
(4X)	300 (12) SOLID	4	ONE-WAY AMBER MARKER AT 12.19 m(40') CENTERS
(5X)	600 (24) SOLID	5	TWO-WAY AMBER MARKER AT 12.19 m(40') CENTERS FOR SPEEDS LESS THAN 45 MPH
(6X)	100 (4) DOUBLE SOLID	6	TWO-WAY AMBER MARKER AT 24.38 m(80') CENTERS FOR SPEEDS GREATER THAN 45 MPH
(7X)	100 (4) SKIP DASH		
(8X)	150 (6) SKIP DASH		
(9X)	200 (8) SKIP DASH		
(10X)	200 (8) DOTTED		
(11X)	LETTERS AND ARROWS		

WHERE "X" DESIGNATES:		WHITE	YELLOW
E	= EPOXY	—	—
P	= PAINT	—	—
T	= THERMOPLASTIC	—	—
U	= POLYUREA	—	—
TP	= TEMPORARY PAVEMENT MARKING		
T3	= PAVEMENT MARKING TAPE, TYPE III		
W3	= WET TEMPORARY PAVEMENT MARKING TAPE, TYPE III		

All dimensions are in millimeters (inches) unless otherwise shown.

(IT3) 100 mm SOLID, PAVEMENT MARKING TAPE, TYPE III (YELLOW)  
WB RT. STA. 145+050.000 TO STA. 145+390.000  
WB RT. STA. 145+050.000 TO STA. 145+390.000

(BT3) 150 mm SKIP DASH, PAVEMENT MARKING TAPE, TYPE III (WHITE)  
WB RT. STA. 145+050.000 TO STA. 145+390.000  
WB RT. STA. 145+050.000 TO STA. 145+390.000

REVISIONS		ILLINOIS DEPARTMENT OF TRANSPORTATION
NAME	DATE	
		<b>MAINTENANCE OF TRAFFIC STAGE 3-1</b> WB STA. 145+050 - STA. 145+390  DRAWN BY RDY CHECKED BY LSA  DATE 11/23/04

