
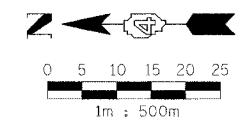


F.A.I. RTE.	SECTION	COUNTY	TOTAL SHEETS	SHEET NO.
74	02-DR-3	PEORIA	1360	957
STA. 145+730		TO STA. 146+070		
FED. ROAD DIST. NO.		ILLINOIS FED. AID PROJECT		

NOTES:

1. SEE PERMANENT SIGNING PLANS FOR ADDITIONAL INFORMATION.
2. SEE APPLICABLE MAINTENANCE OF TRAFFIC STANDARDS FOR ADDITIONAL SIGNING REQUIREMENTS.

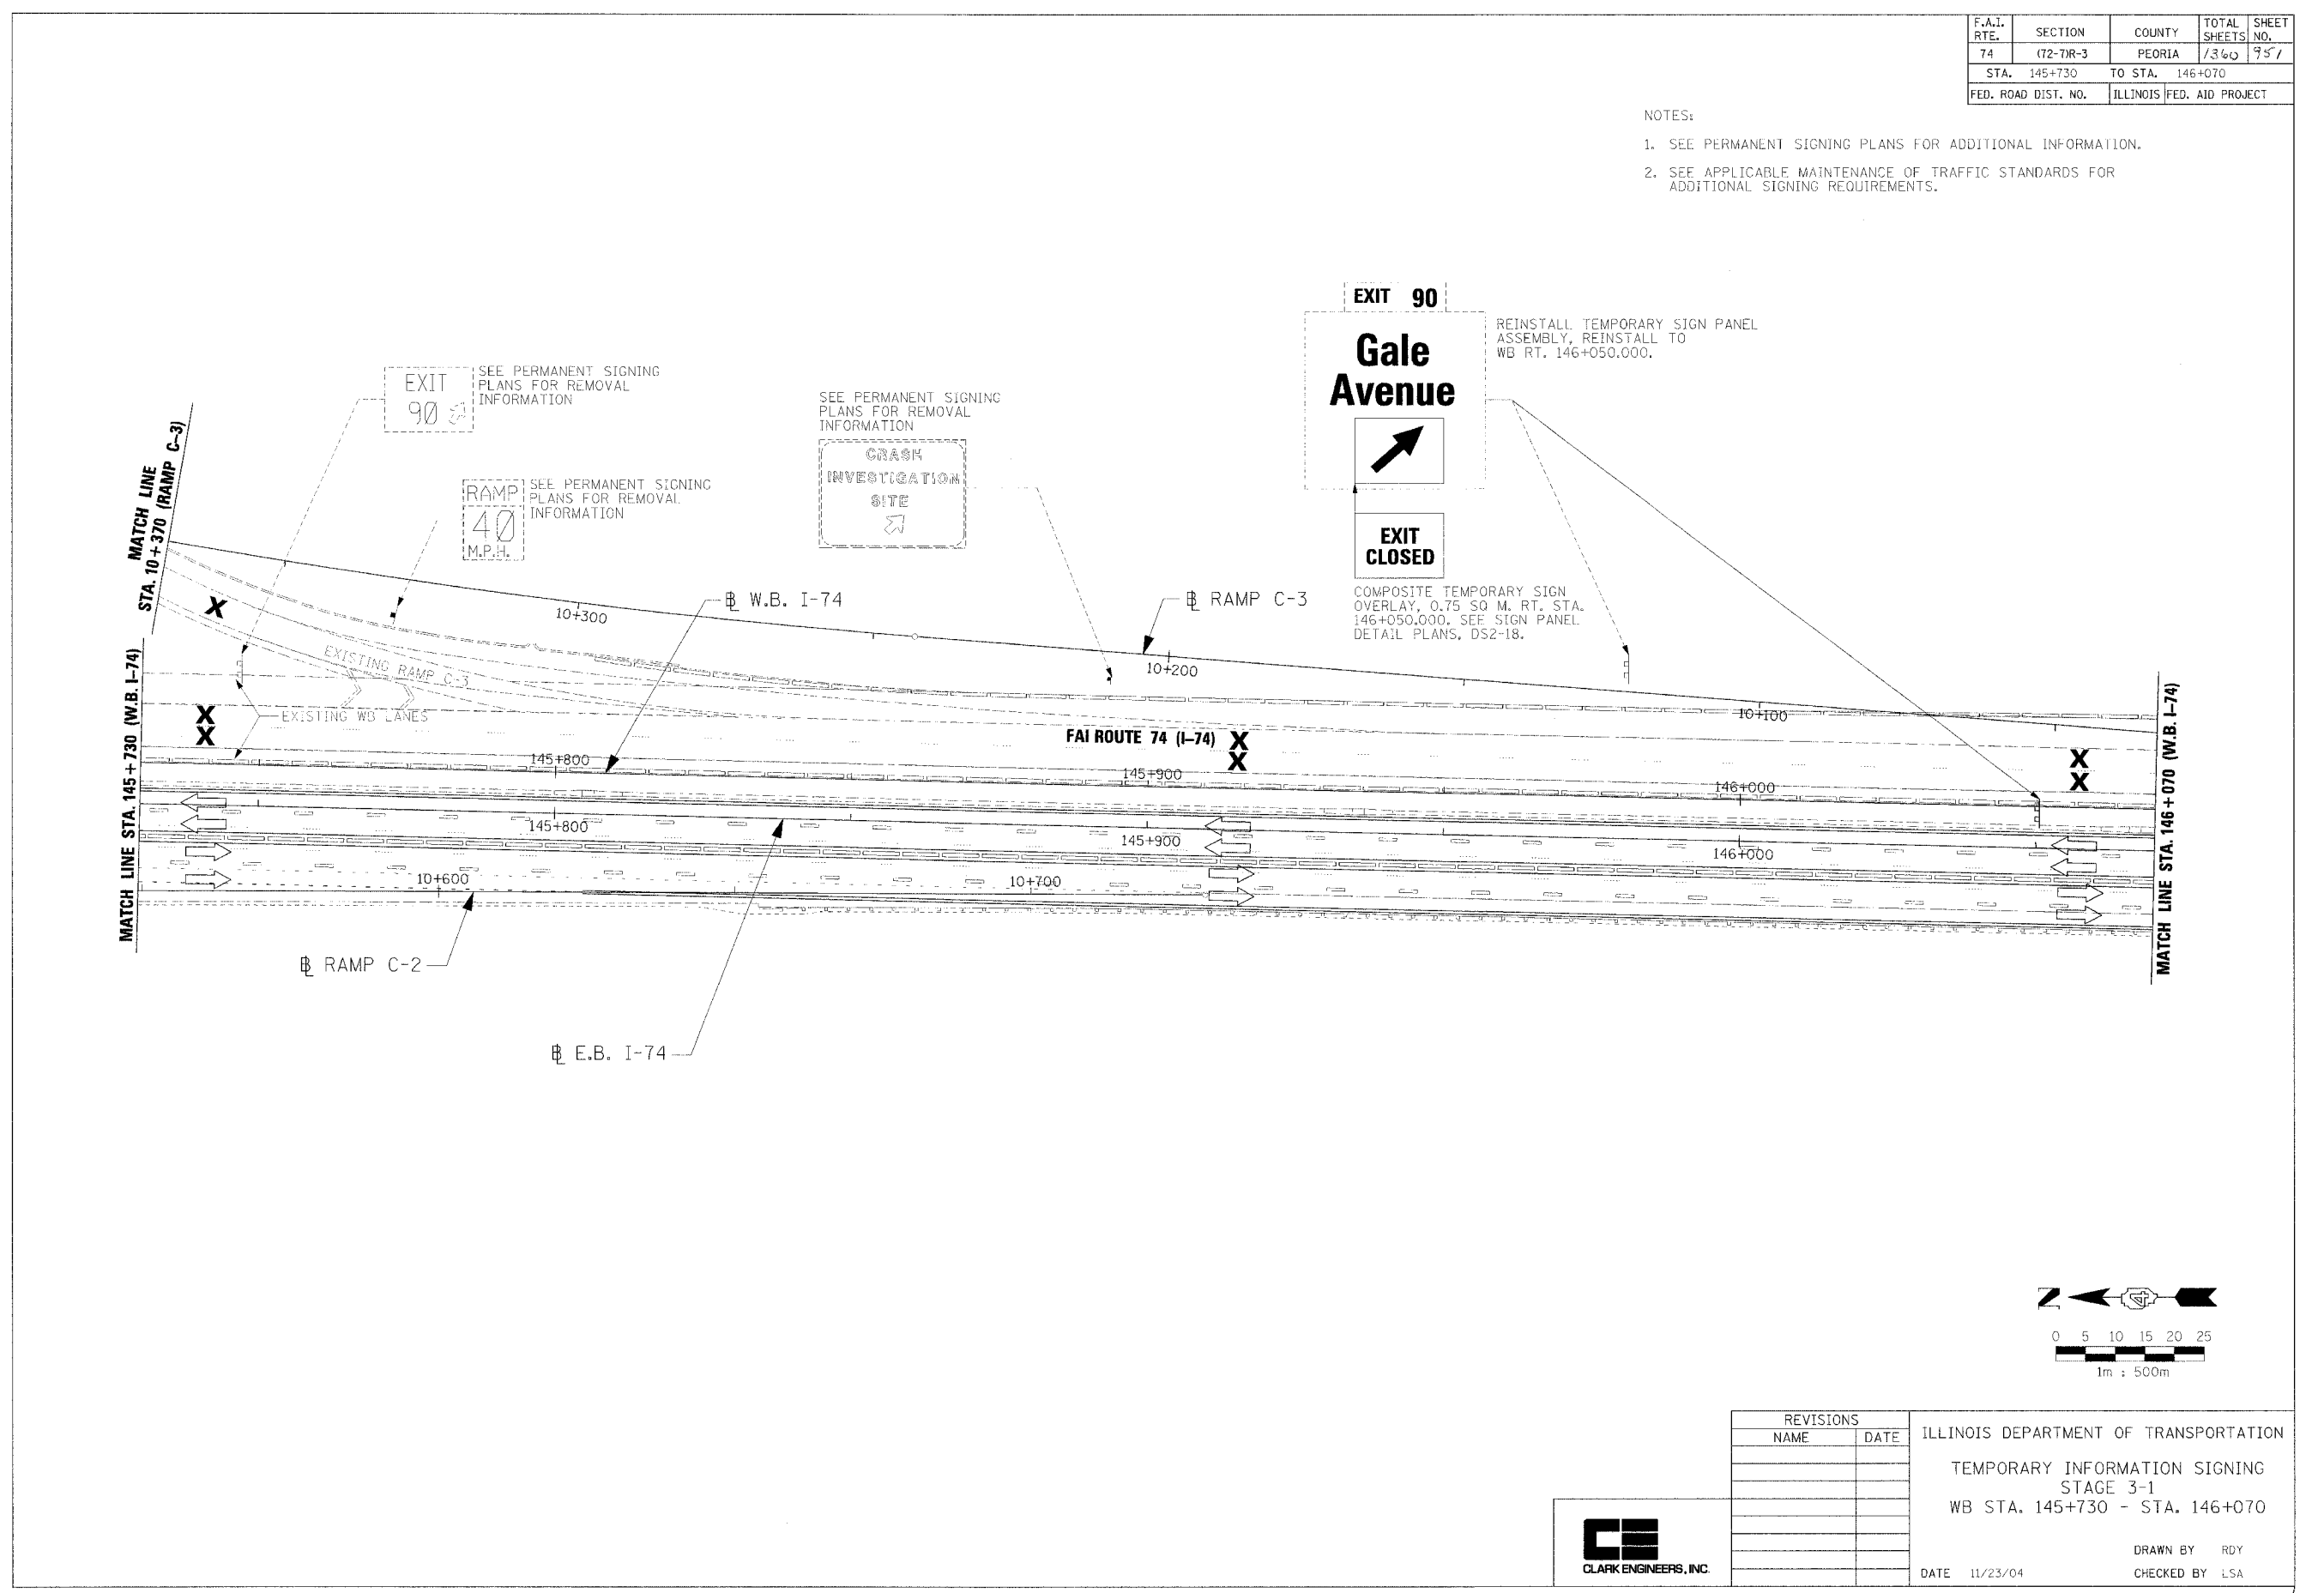

REVISIONS	
NAME	DATE

ILLINOIS DEPARTMENT OF TRANSPORTATION  
 TEMPORARY INFORMATION SIGNING  
 STAGE 3-1  
 WB STA. 145+730 - STA. 146+070

DRAWN BY RDY  
 CHECKED BY LSA

DATE 11/23/04

