
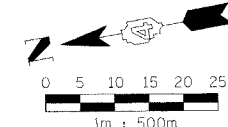


- NOTES:
1. SEE PERMANENT SIGNING PLANS FOR ADDITIONAL INFORMATION.
  2. SEE APPLICABLE MAINTENANCE OF TRAFFIC STANDARDS FOR ADDITIONAL SIGNING REQUIREMENTS.

F.A.I. RTE.	SECTION	COUNTY	TOTAL SHEETS	SHEET NO.
74	(72-70R-3)	PEORIA	1360	954
STA. 145+050		TO STA. 145+390		
FED. ROAD DIST. NO.	ILLINOIS		FED. AID PROJECT	

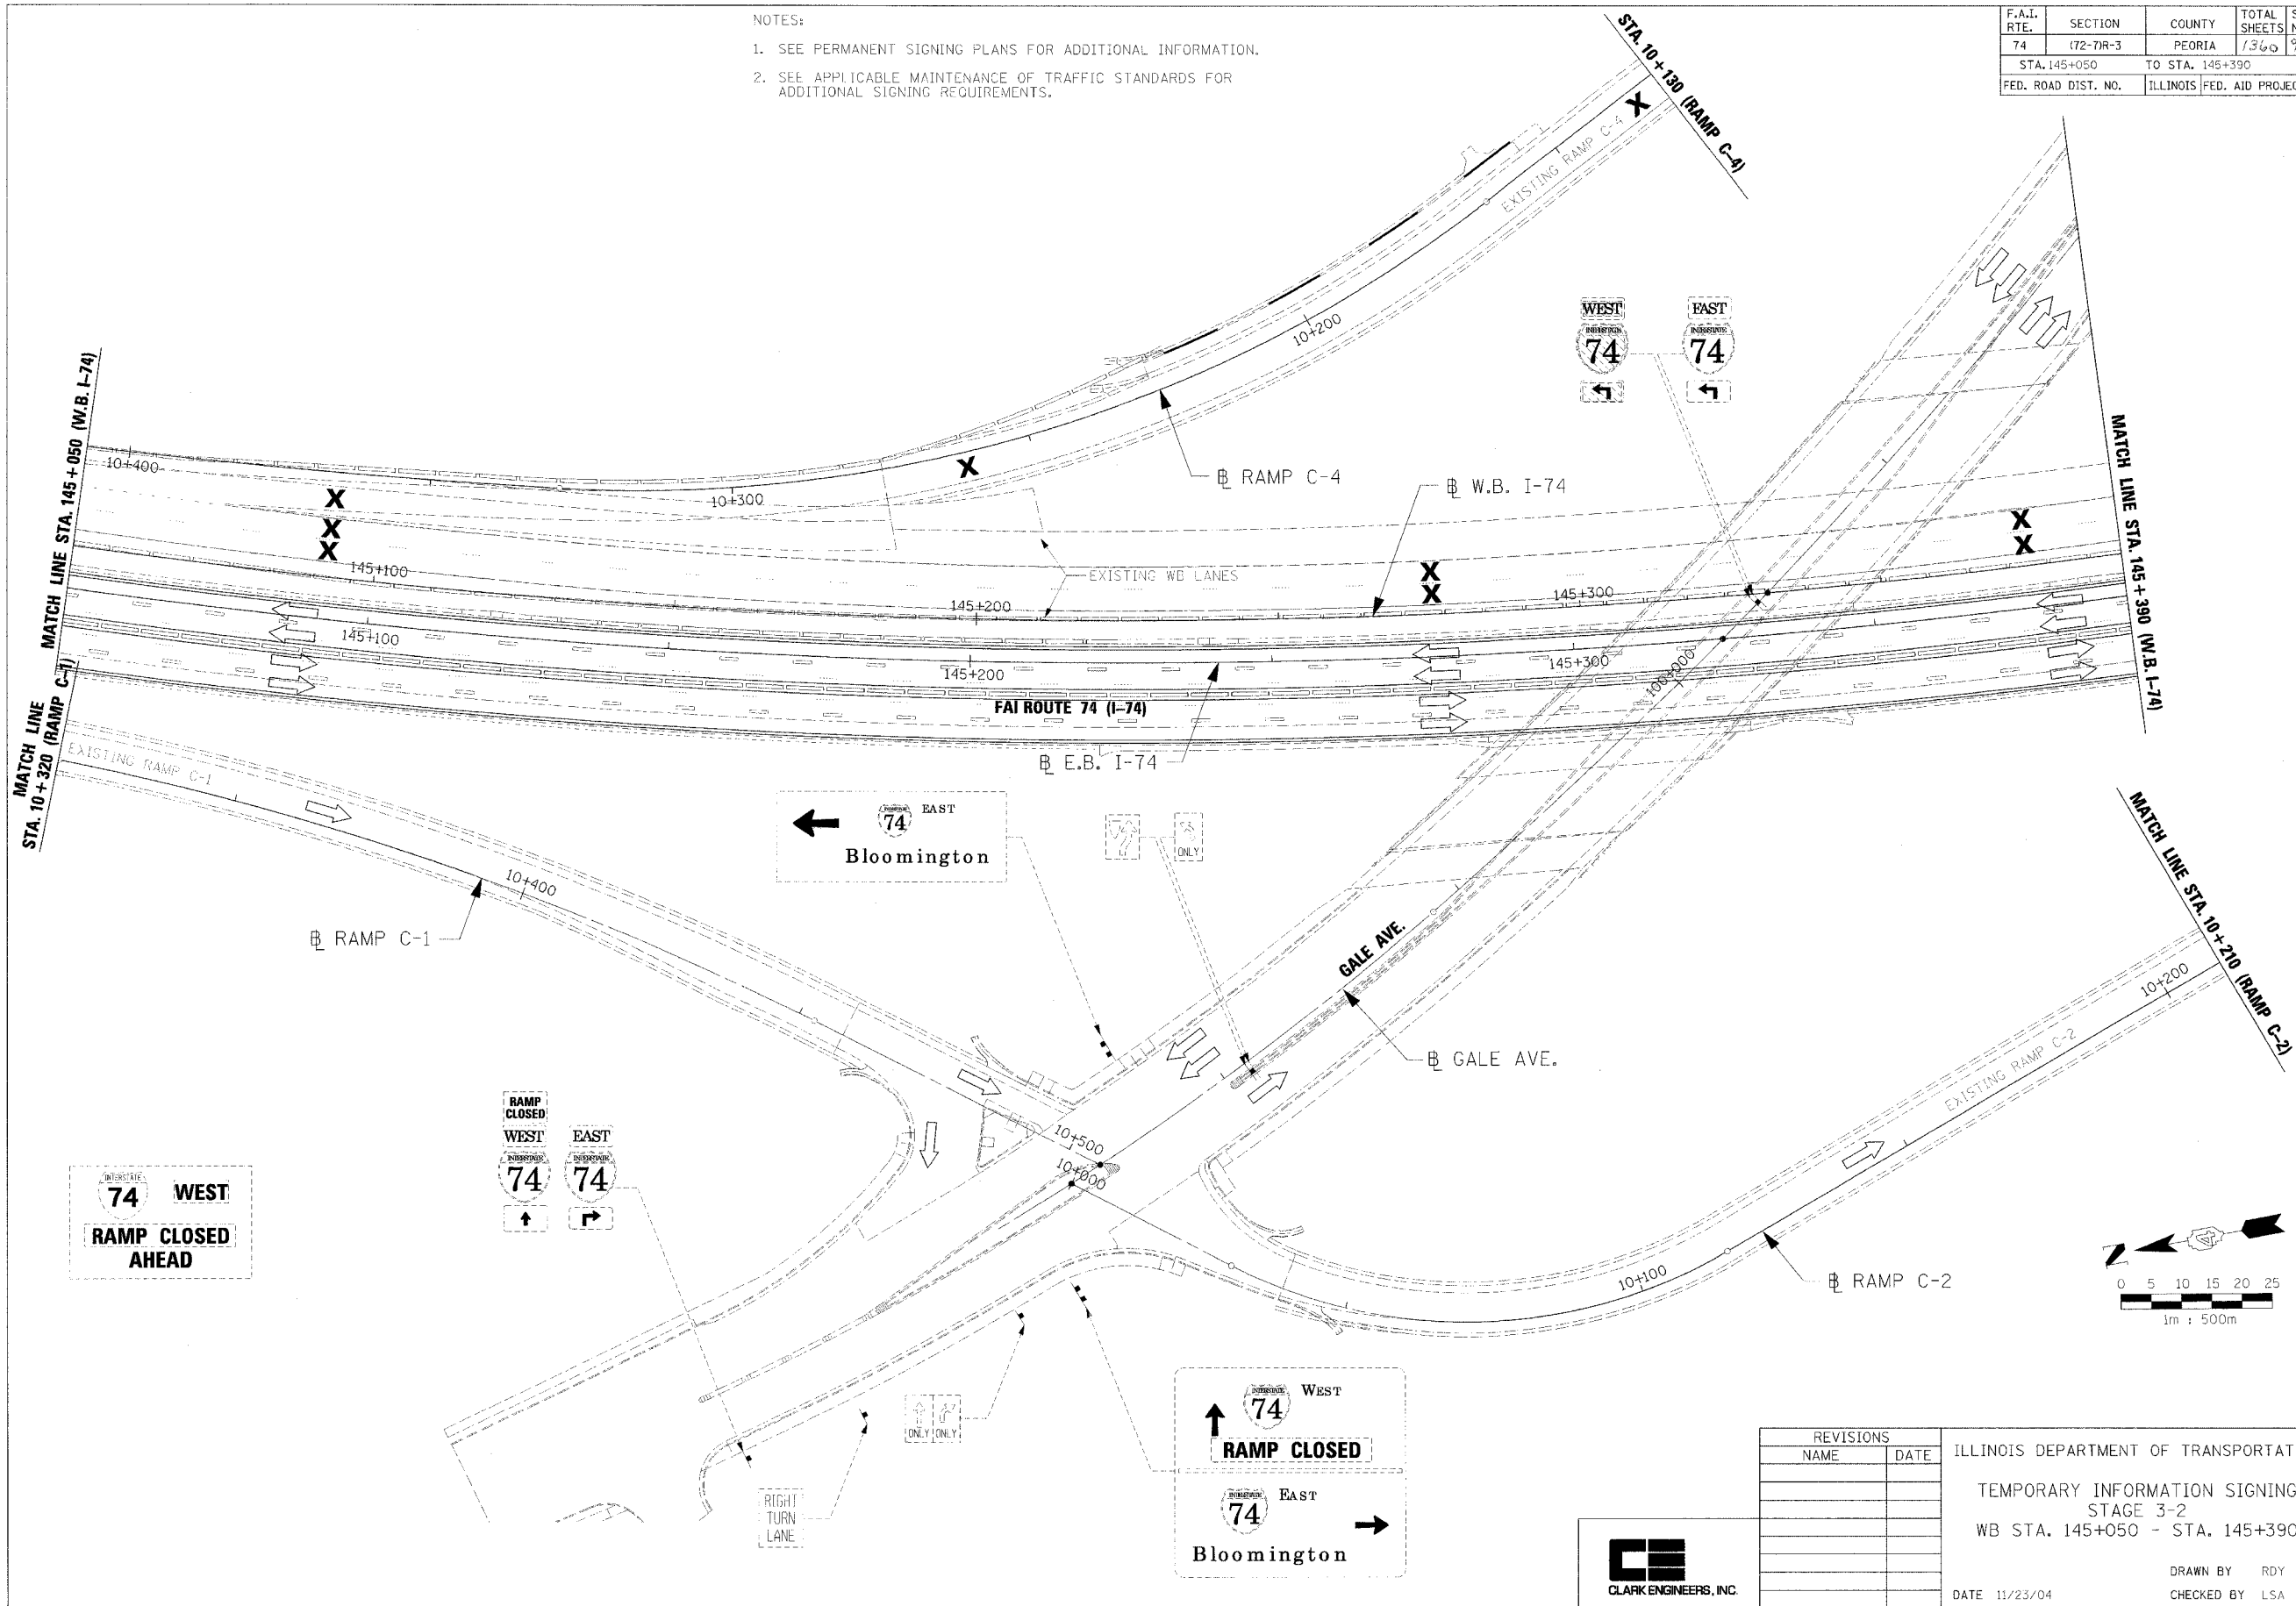

REVISIONS	
NAME	DATE

ILLINOIS DEPARTMENT OF TRANSPORTATION  
 TEMPORARY INFORMATION SIGNING  
 STAGE 3-2  
 WB STA. 145+050 - STA. 145+390

DATE 11/23/04

DRAWN BY RDY  
 CHECKED BY LSA



12/7/04 10:35:44 AM