
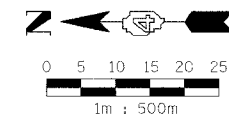


F.A.I. RTE.	SECTION	COUNTY	TOTAL SHEETS	SHEET NO.
74	(72-71R-3)	PEORIA	1360	961
STA. 145+730	TO STA. 146+070			
FED. ROAD DIST. NO.	ILLINOIS	FED. AID PROJECT		

NOTES:

1. SEE PERMANENT SIGNING PLANS FOR ADDITIONAL INFORMATION.
2. SEE APPLICABLE MAINTENANCE OF TRAFFIC STANDARDS FOR ADDITIONAL SIGNING REQUIREMENTS.

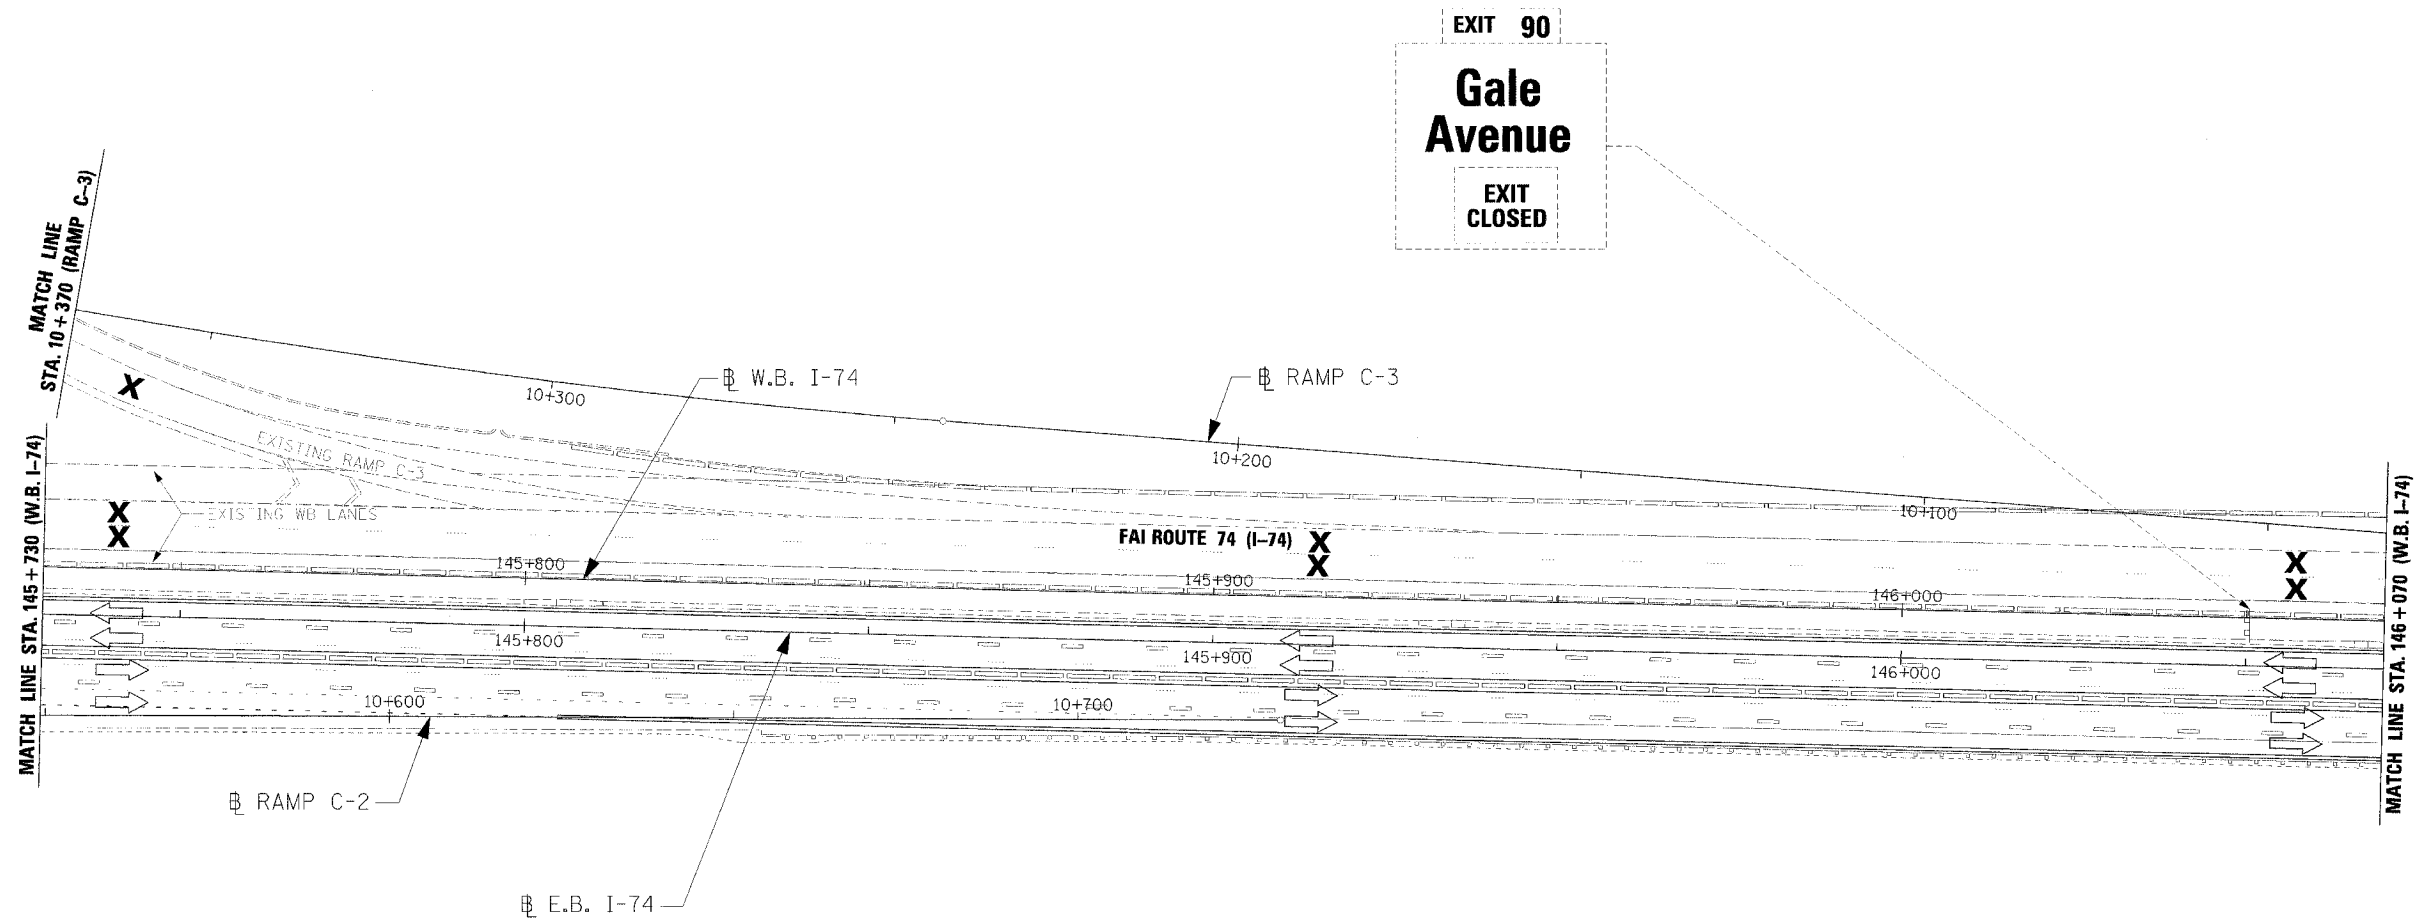

REVISIONS	
NAME	DATE

ILLINOIS DEPARTMENT OF TRANSPORTATION
 TEMPORARY INFORMATION SIGNING
 STAGE 3-3
 WB STA. 145+730 - STA. 146+070

DATE 11/23/04
 DRAWN BY RDY
 CHECKED BY LSA