


F.A.I. RTE.	SECTION	COUNTY	TOTAL SHEETS	SHEET NO.
74	(I2-7)R-3	PEORIA	1360	799
STA. 145+730		TO STA. 146+070		
FED. ROAD DIST. NO.		ILLINOIS		FED. AID PROJECT

- 1U 100 mm (4) SOLID, POLYUREA (WHITE)  
EB RT. STA. 145+910.086 TO 146+070.000  
WB LT. STA. 145+730.000 TO 145+902.535  
RAMP C-2 STA. 10+549.337 TO 10+729.386  
RAMP C-3 STA. 10+200.241 TO 10+370.000
- 1U\* 100 mm (4) SOLID, POLYUREA (YELLOW)  
EB STA. 145+730.000 TO 146+070.000  
WB STA. 145+730.000 TO 146+069.999  
RAMP C-3 LT. STA. 10+200.241 TO 10+370.000
- 3U 200 mm (8) SOLID, POLYUREA (WHITE)  
WB LT. STA. 145+902.535 TO 146+018.268  
RAMP C-3 LT. STA. 10+084.354 TO 10+200.099
- 4U 300 mm (12) SOLID, POLYUREA (WHITE)  
RAMP C-3 LT. STA. 10+084.354 TO 10+200.099
- 8U 150 mm (6) SKIP DASH, POLYUREA (WHITE)  
EB RT. STA. 145+730.000 TO 146+070.000  
WB LT. STA. 145+730.000 TO 146+069.999
- 10U 200 mm (8) DOTTED, POLYUREA (WHITE)  
RAMP C-2 LT. STA. 10+549.337 TO 10+729.386  
RAMP C-3 LT. STA. 10+032.399 TO 10+084.354

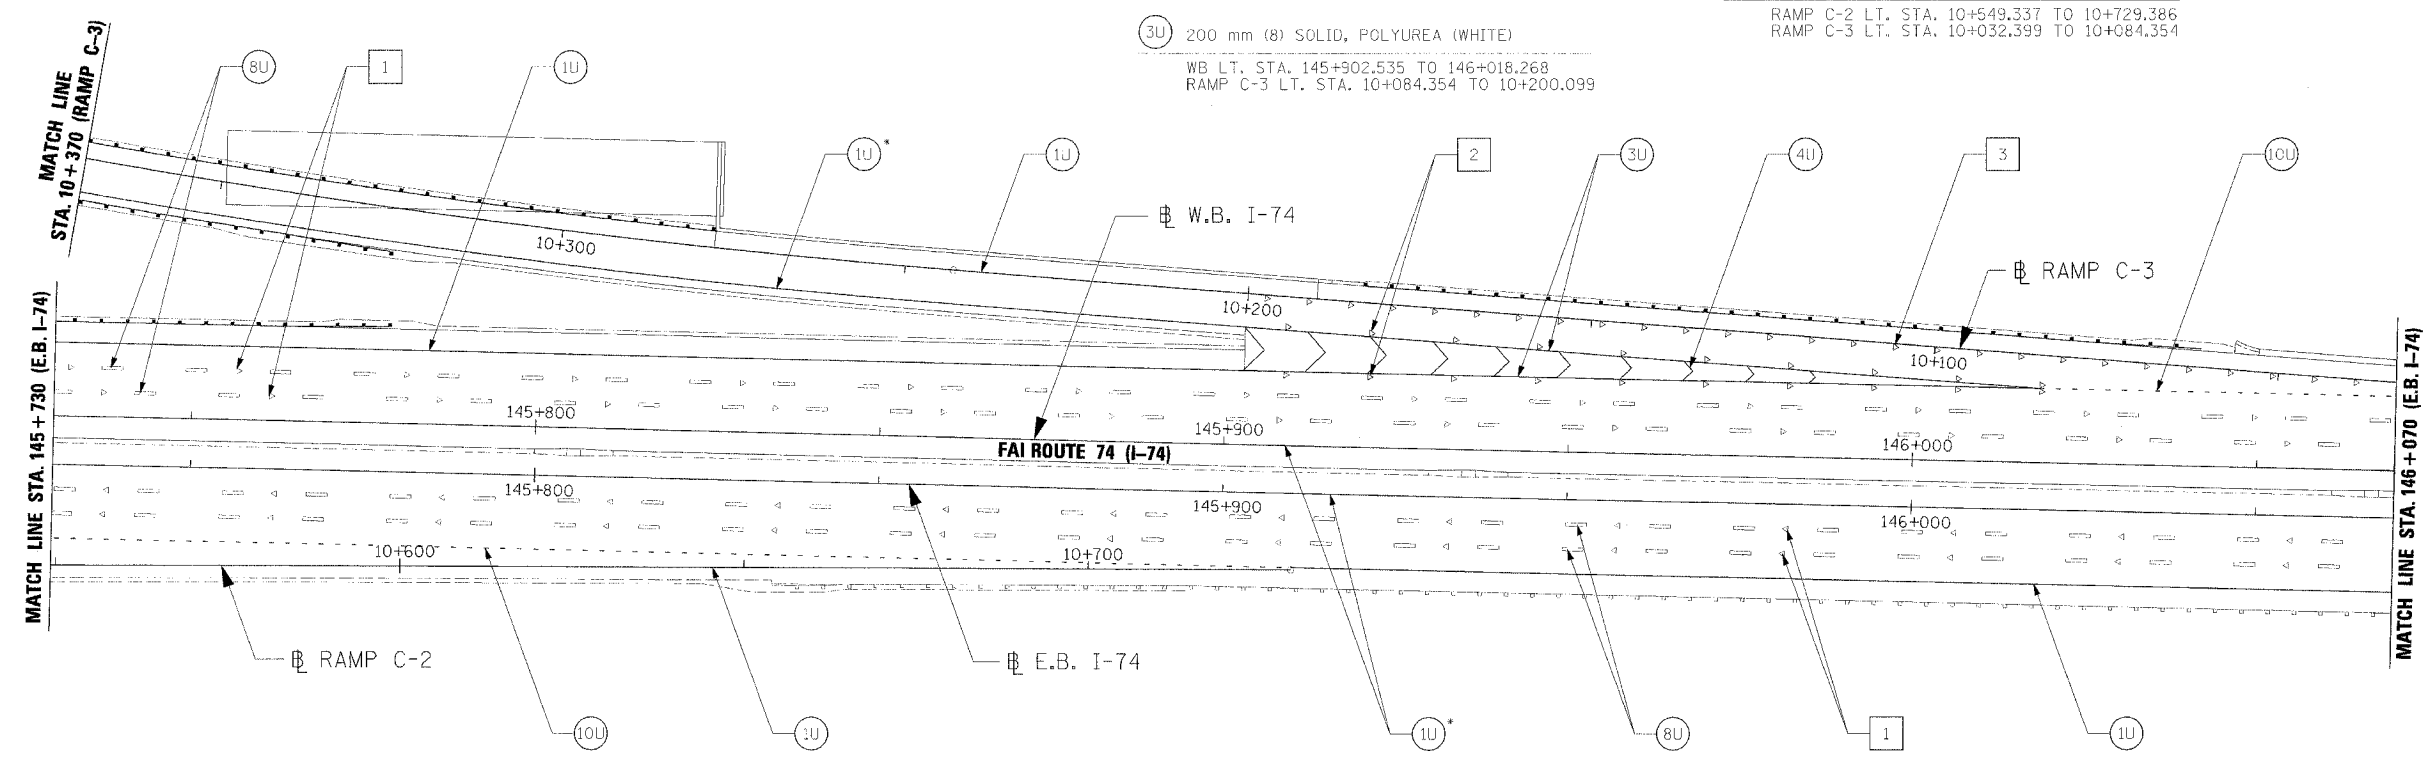

**PAVEMENT MARKING LEGEND**


1X	100 (4) SOLID
2X	150 (6) SOLID
3X	200 (8) SOLID
4X	300 (12) SOLID
5X	600 (24) SOLID
6X	100 (4) DOUBLE SOLID
7X	100 (4) SKIP DASH
8X	150 (6) SKIP DASH
9X	200 (8) SKIP DASH
10X	200 (8) DOTTED
11X	LETTERS AND ARROWS

**RAISED REFLECTIVE PAVEMENT MARKERS**

1	ONE-WAY CRYSTAL MARKER AT 24.38 m (80') CENTERS
2	ONE-WAY CRYSTAL MARKER AT 12.19 m (40') CENTERS
3	ONE-WAY CRYSTAL MARKER AT 6.10 m (20') CENTERS
4	ONE-WAY AMBER MARKER AT 12.19 m (40') CENTERS
5	TWO-WAY AMBER MARKER AT 12.19 m (40') CENTERS FOR SPEEDS LESS THAN 45 MPH
6	TWO-WAY AMBER MARKER AT 24.38 m (80') CENTERS FOR SPEEDS GREATER THAN 45 MPH

WHERE "X" DESIGNATES:  
 E = EPOXY  
 P = PAINT  
 T = THERMOPLASTIC  
 U = POLYUREA  
 TP = TEMPORARY PAVEMENT MARKING  
 T3 = PAVEMENT MARKING TAPE, TYPE III  
 W3 = WET TEMPORARY PAVEMENT MARKING TAPE, TYPE III  
 All dimensions are in millimeters (Inches) unless otherwise shown.

- 1 ONE-WAY CRYSTAL MARKER AT 24.38 m (80') CENTERS  
EB RT. STA. 145+730.000 TO 146+070.000  
WB LT. STA. 145+730.000 TO 146+069.999
- 2 ONE-WAY CRYSTAL MARKER AT 12.20 m (40') CENTERS  
WB LT. STA. 145+902.535 TO 146+018.268  
RAMP C-3 LT. STA. 10+084.354 TO 10+200.099
- 3 ONE-WAY CRYSTAL MARKER AT 6.10 m (20') CENTERS  
RAMP C-3 RT. STA. 10+084.354 TO 10+200.241

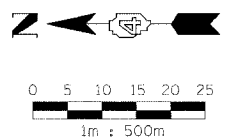

REVISIONS	
NAME	DATE

ILLINOIS DEPARTMENT OF TRANSPORTATION  
**PROPOSED PAVEMENT MARKING PLAN**  
**FAI ROUTE 74 (I-74)**  
**STA. 145+730 - STA. 146+070**

DATE 11/23/04  
 DRAWN BY MGM  
 CHECKED BY RDY