

All Dimensions are in millimeters (mm) unless noted otherwise.


See sheet 9 of 15 for Phoebe Nesting Site Detail at Center Wall.

STATE OF ILLINOIS  
DEPARTMENT OF TRANSPORTATION

ROUTE NO.	SECTION	COUNTY	TOTAL SHEETS	SHEET NO.
F.A.I. 74	*	PEORIA	1360	1033
F.A.I. ROAD DIST. NO. 7	ILLINOIS	FED. AID PROJECT-		

SHEET NO. 11  
of 15 SHEETS

\* 72-71R-3 Contract 68200

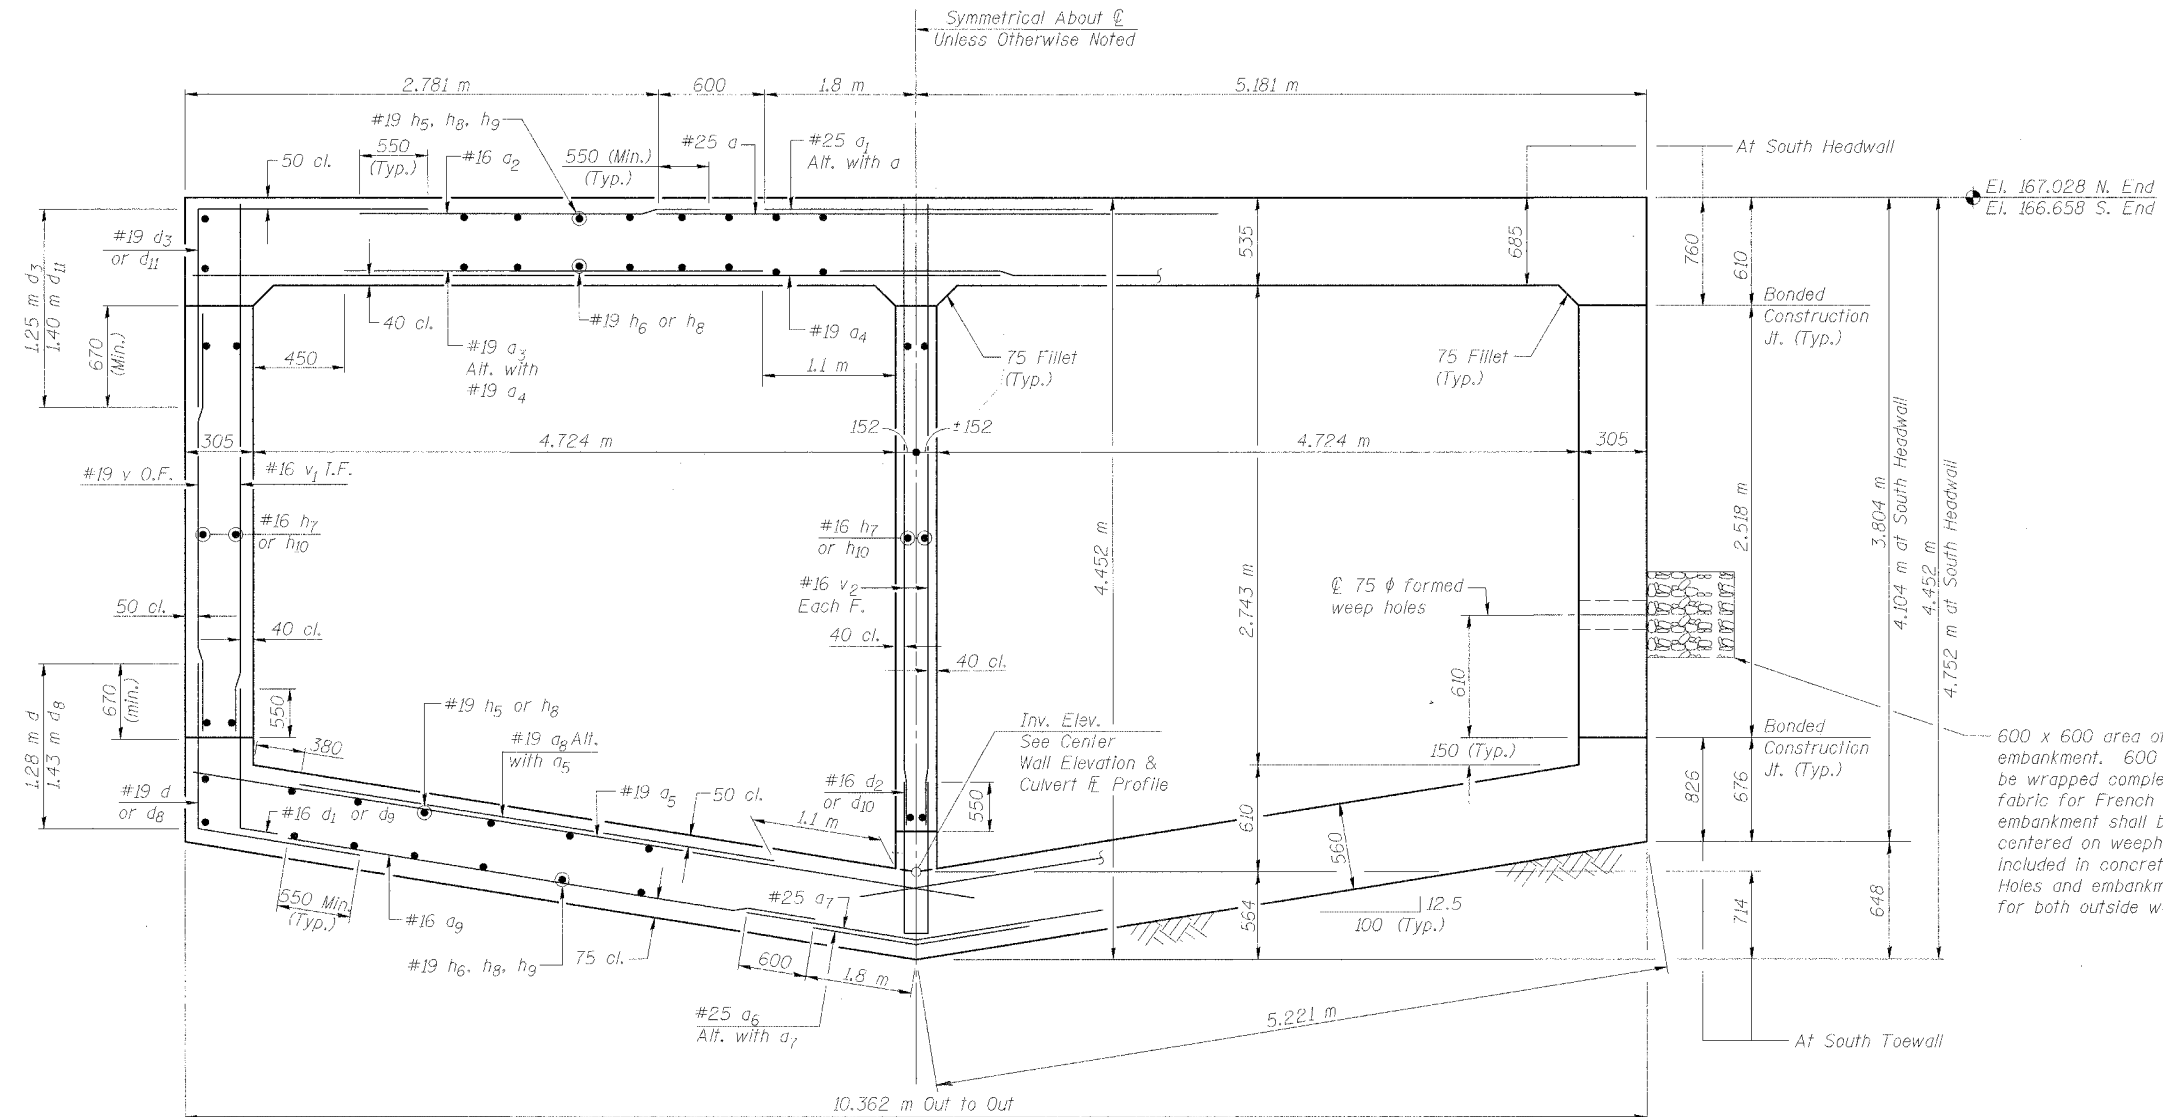

**SECTION C-C THRU SOUTH CULVERT EXTENSION**

(Looking North)

**SECTION C-C THRU  
SOUTH CULVERT EXTENSION  
RAMP C-3 OVER DRY RUN CREEK  
F.A.I. ROUTE 74(I-74) SECTION (72-71R-3  
PEORIA COUNTY  
STATION 10+277.51 TO  
STA. 10+441.66 (RAMP C-3)  
STRUCTURE NUMBER 072-2005**

DESIGNED	LLV
CHECKED	P.JL
DRAWN	MGM
CHECKED	LLV



111 NE Jefferson Ave.  
Peoria, Illinois 61602  
Ph(309)676-8464  
FAX(309)676-5445

13/07/11 2:40:28 PM 10:27:05 05:15:32 AM