


STATE OF ILLINOIS
DEPARTMENT OF TRANSPORTATION

ROUTE NO.	SECTION	COUNTY	TOTAL SHEETS	SHEET NO.
F.A.I. 74	(72-7)R-3	PEORIA	1360	1043
FED. ROAD DIST. NO. 7	ILLINOIS	FED. AID PROJECT		

SHEET NO. 5
OF 10 SHEETS

Contract No. 68200

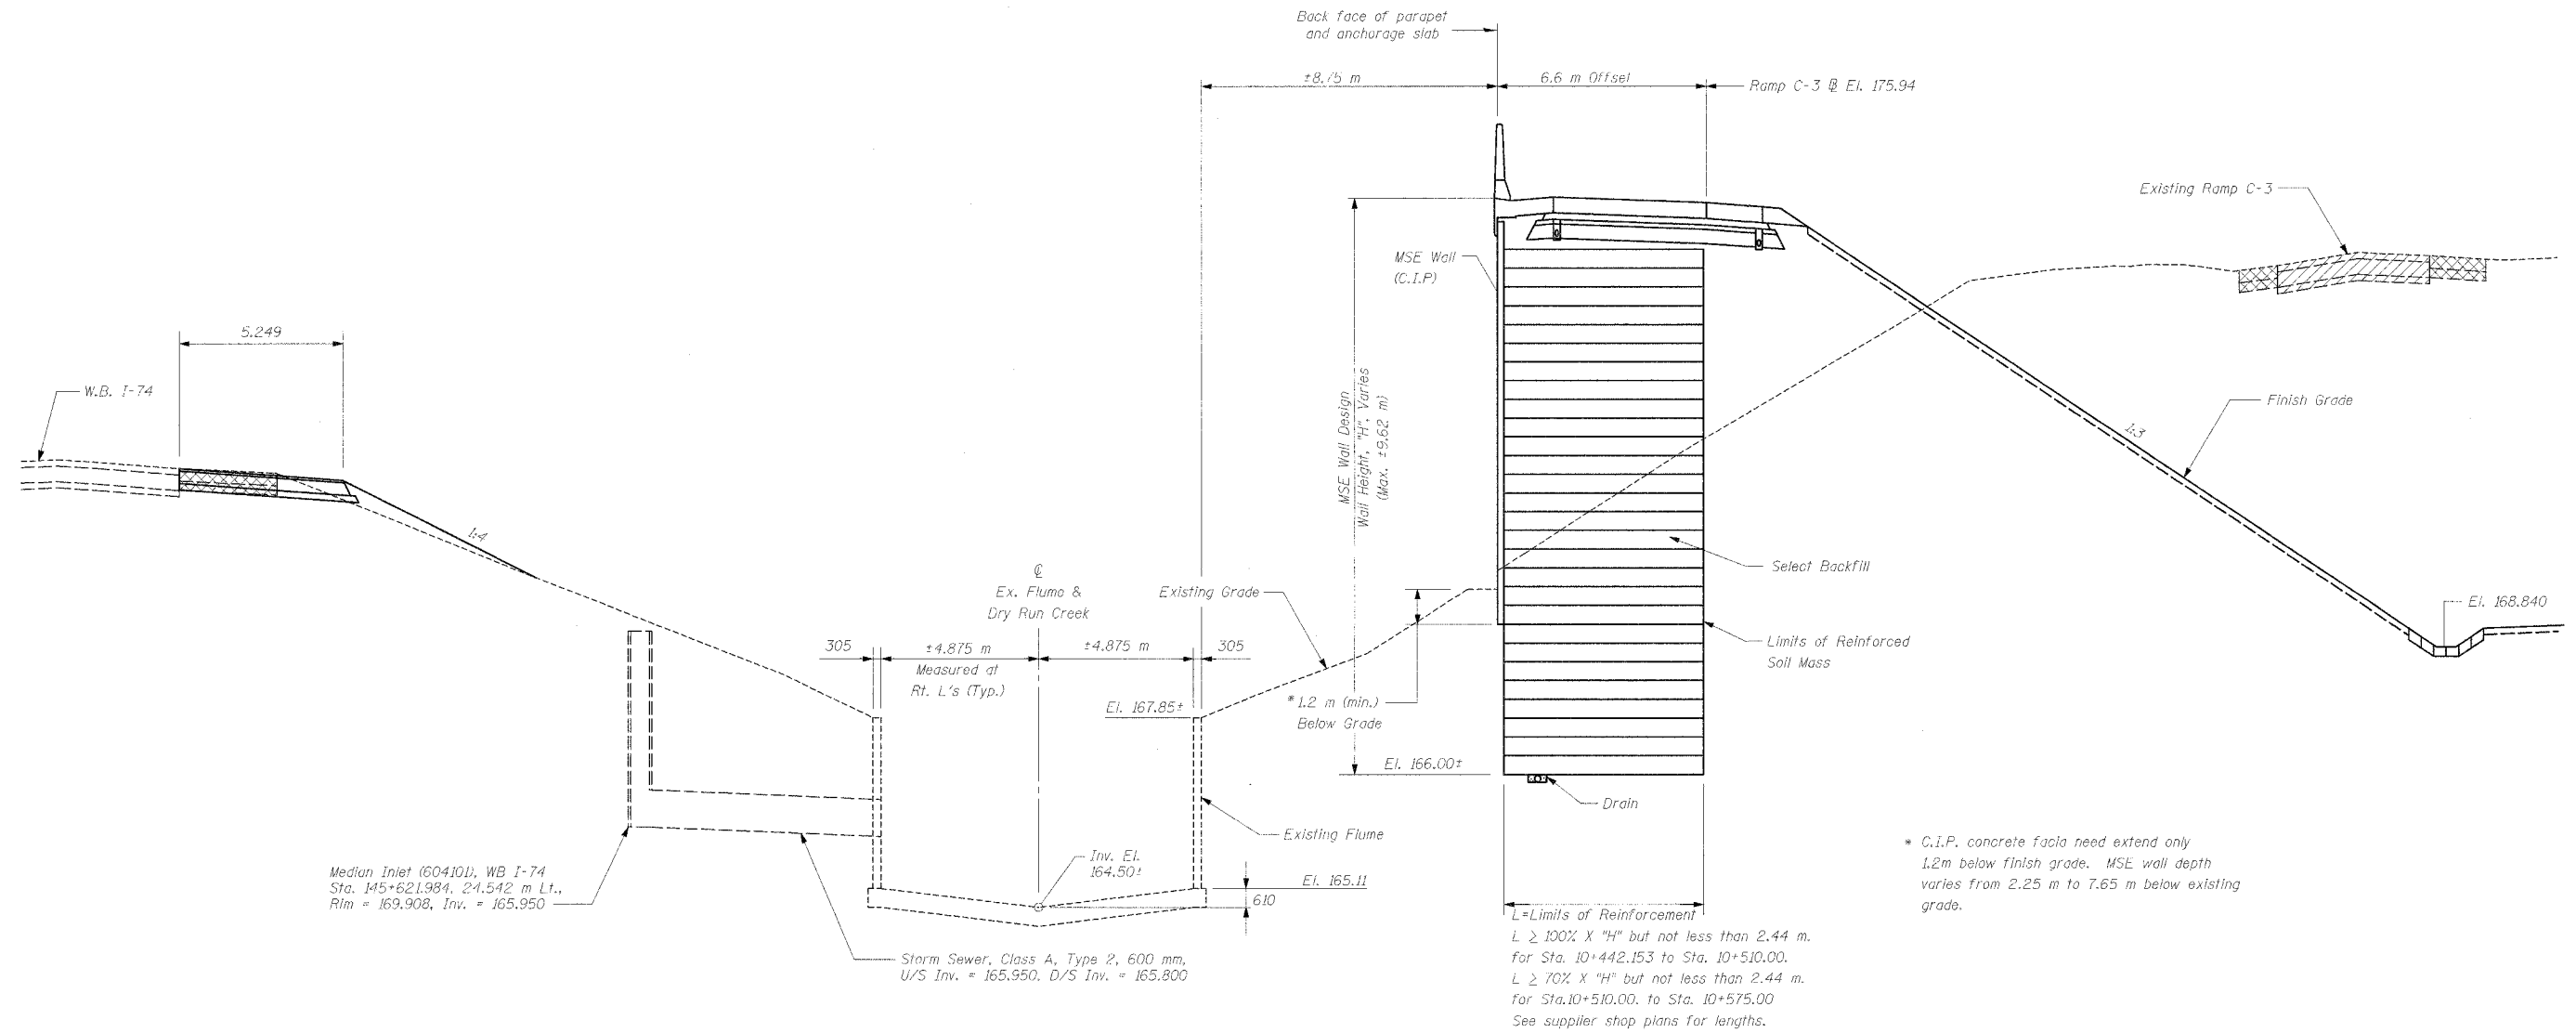

SECTION C-C AT STA. 10+475.000

(Looking North)

**NORTH MSE WALL CROSS SECTION
RAMP C-3 OVER DRY RUN CREEK
F.A.I. RTE 74(I-74) SECTION (72-7)R-3
PEORIA COUNTY
STA. 10+442.15 TO STA. 10+575 (RAMP C-3)
STRUCTURE NUMBER 072-8618 - WALL 18B**

DESIGNED	GEK
CHECKED	
DRAWN	GEK
CHECKED	



111 NE Jefferson Ave.
Peoria, Illinois 61602
Ph(309)676-8464
FAX(309)676-5445