


F.A.I. RTE.	SECTION	COUNTY	TOTAL SHEETS	SHEET NO.
74	(72-7)R-3	PEORIA	1360	1213
STA. 144+900		TO STA. 145+740		
FED. ROAD DIST. NO.	ILLINOIS	FED. AID PROJECT		


CONTRACT NO. 68200

STREET LIGHTING - BILL OF MATERIALS THIS SHEET

PAY ITEM	UNIT	QUANTITY
ELECTRIC CABLE IN CONDUIT, 600V (XLP-TYPE USE) 1/C NO. 4	METER	616.0
ELECTRIC CABLE IN CONDUIT, 600V (XLP-TYPE USE) 1/C NO. 2	METER	1848.0

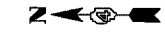

m:\proj\3573\lighting\74contract\1011003-74r4wiring.dgn 4/14/28 PM 11/12/2004

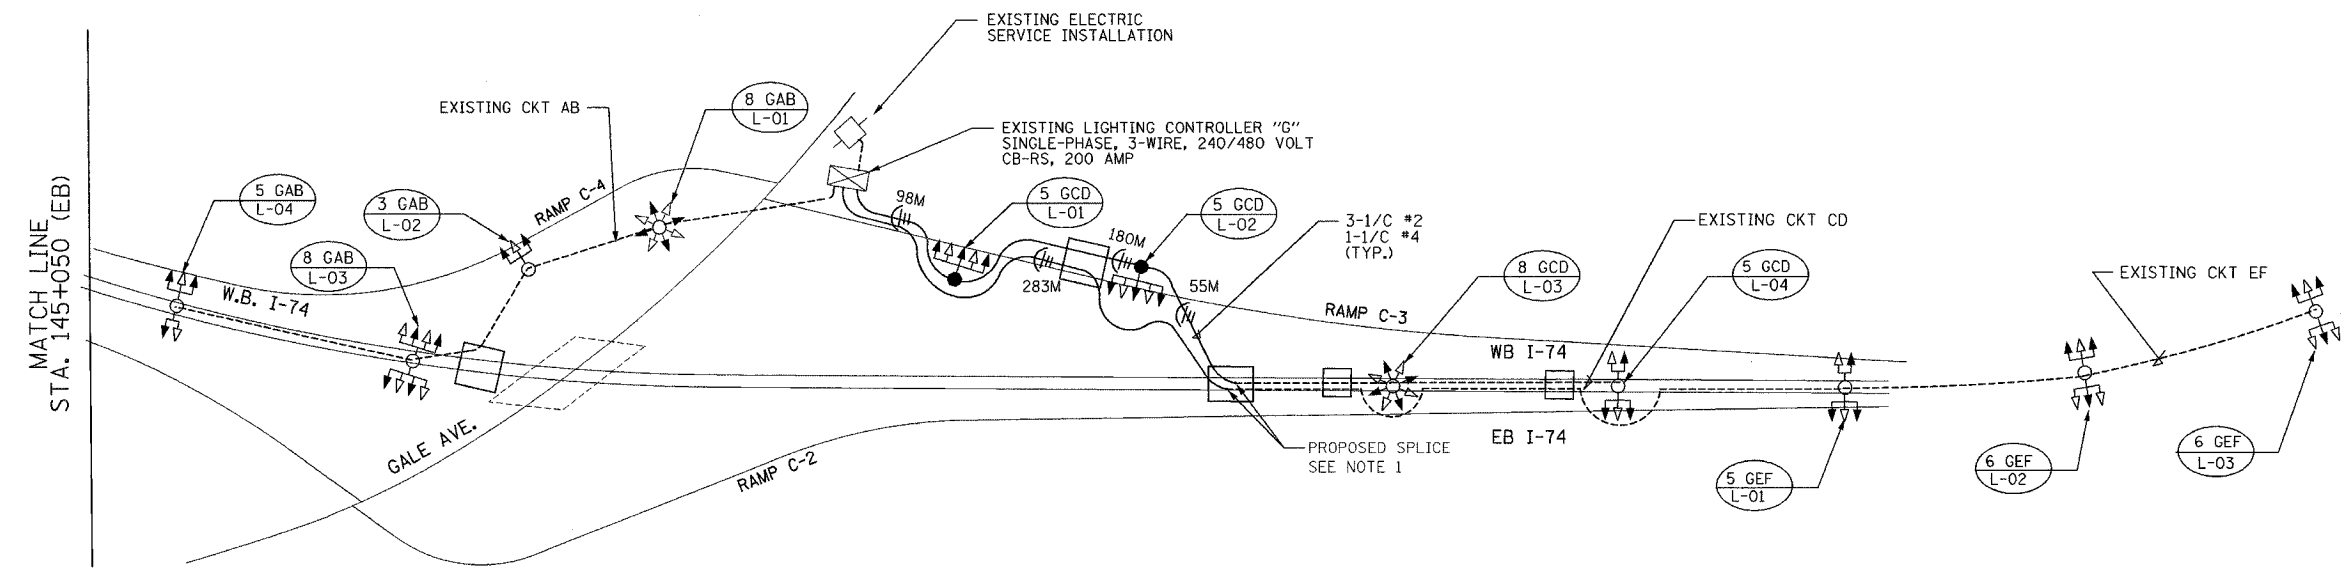

NOTE:
 1. THE COST OF THE PROPOSED SPLICE SHALL BE INCLUDED IN THE PAY ITEM "ELECTRIC CABLE IN CONDUIT, 600V (XLP-TYPE USE) 1/C NO. 2."

LIGHTING SHEET 29 OF 64

REVISIONS	
NAME	DATE

ILLINOIS DEPARTMENT OF TRANSPORTATION
 WIRING DIAGRAM
 I-74
 STA. 145+050 TO STA. 146+110
 DRAWN BY DJK
 CHECKED BY MKR
 DATE: 11/12/04

ab **alfred benesch & company**
 CONSULTING ENGINEERS
 205 NORTH MICHIGAN AVENUE, CHICAGO, ILLINOIS 60601