



F.A.I. RTE.	SECTION	COUNTY	TOTAL SHEETS	SHEET NO.
74	(72-71R-3)	PEORIA	1360	1921
STA.	TO STA.			
FED. ROAD DIST. NO.	ILLINOIS FED. AID PROJECT			

CONTRACT NO. 68200

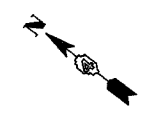

NOTE:  
CONDUIT AND CABLE TO BE ABANDONED FOLLOWING THE REMOVAL OF LIGHT POLES AND POLE FOUNDATIONS.

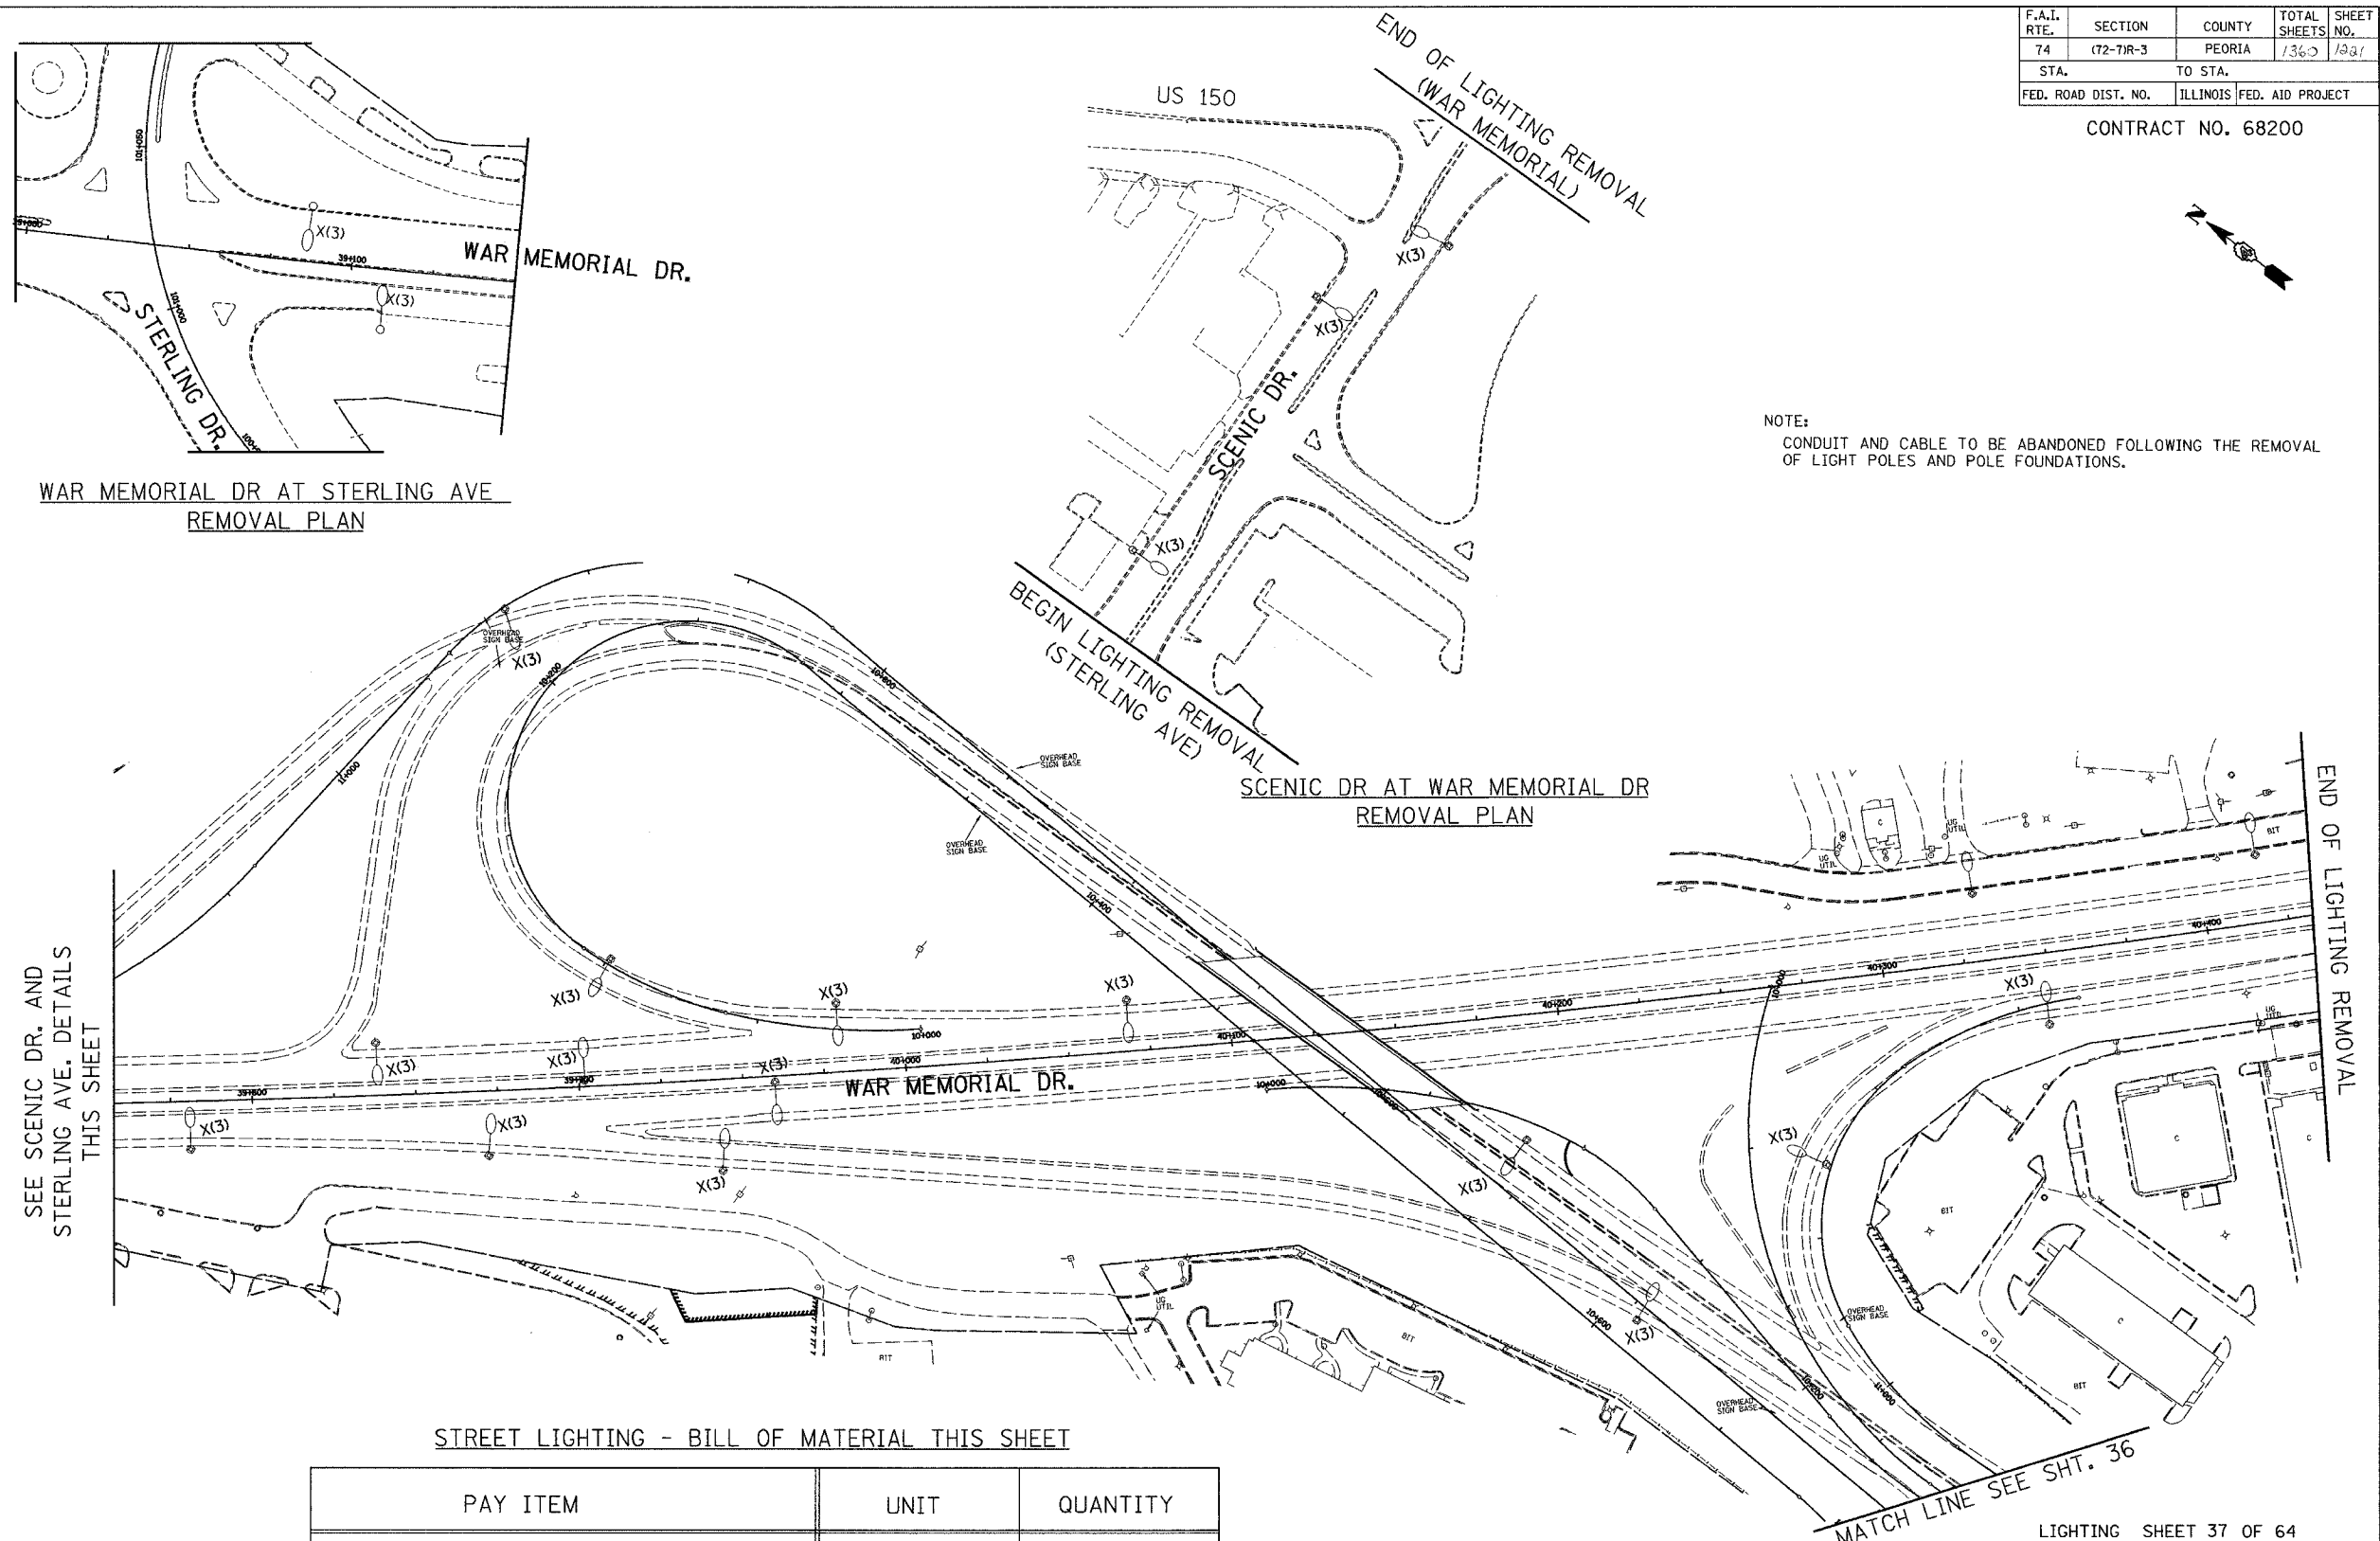


WAR MEMORIAL DR AT STERLING AVE  
REMOVAL PLAN

SCENIC DR AT WAR MEMORIAL DR  
REMOVAL PLAN

SEE SCENIC DR. AND  
STERLING AVE. DETAILS  
THIS SHEET

STREET LIGHTING - BILL OF MATERIAL THIS SHEET

PAY ITEM	UNIT	QUANTITY
REMOVAL OF LIGHTING UNIT, SALVAGE	EACH	5
REMOVAL OF LIGHTING UNIT, NO SALVAGE	EACH	14
POLE FOUNDATION, REMOVED	EACH	19

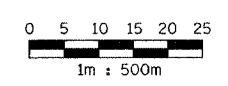

**ab** **alfred benesch & company**  
CONSULTING ENGINEERS  
205 NORTH MICHIGAN AVENUE, CHICAGO, ILLINOIS 60601

REVISIONS	
NAME	DATE

ILLINOIS DEPARTMENT OF TRANSPORTATION  
REMOVAL PLAN  
WAR MEMORIAL DR.  
STA. 39+640 TO STA. 40+000  
DRAWN BY DJK  
CHECKED BY MKR  
DATE: 11/12/04

m:\proj\3573\lighting\4\contract\ID1110002-7a74r.dgn

4/4/07 PM

11/12/2004