



F.A.I. RTE.	SECTION	COUNTY	TOTAL SHEETS	SHEET NO.
74	(72-7R-3)	PEORIA	1360	1269
STA. 142+300.000		TO STA. 142+650.000		
FED. ROAD DIST. NO.	ILLINOIS	FED. AID PROJECT		
CONTRACT NO. 68200				

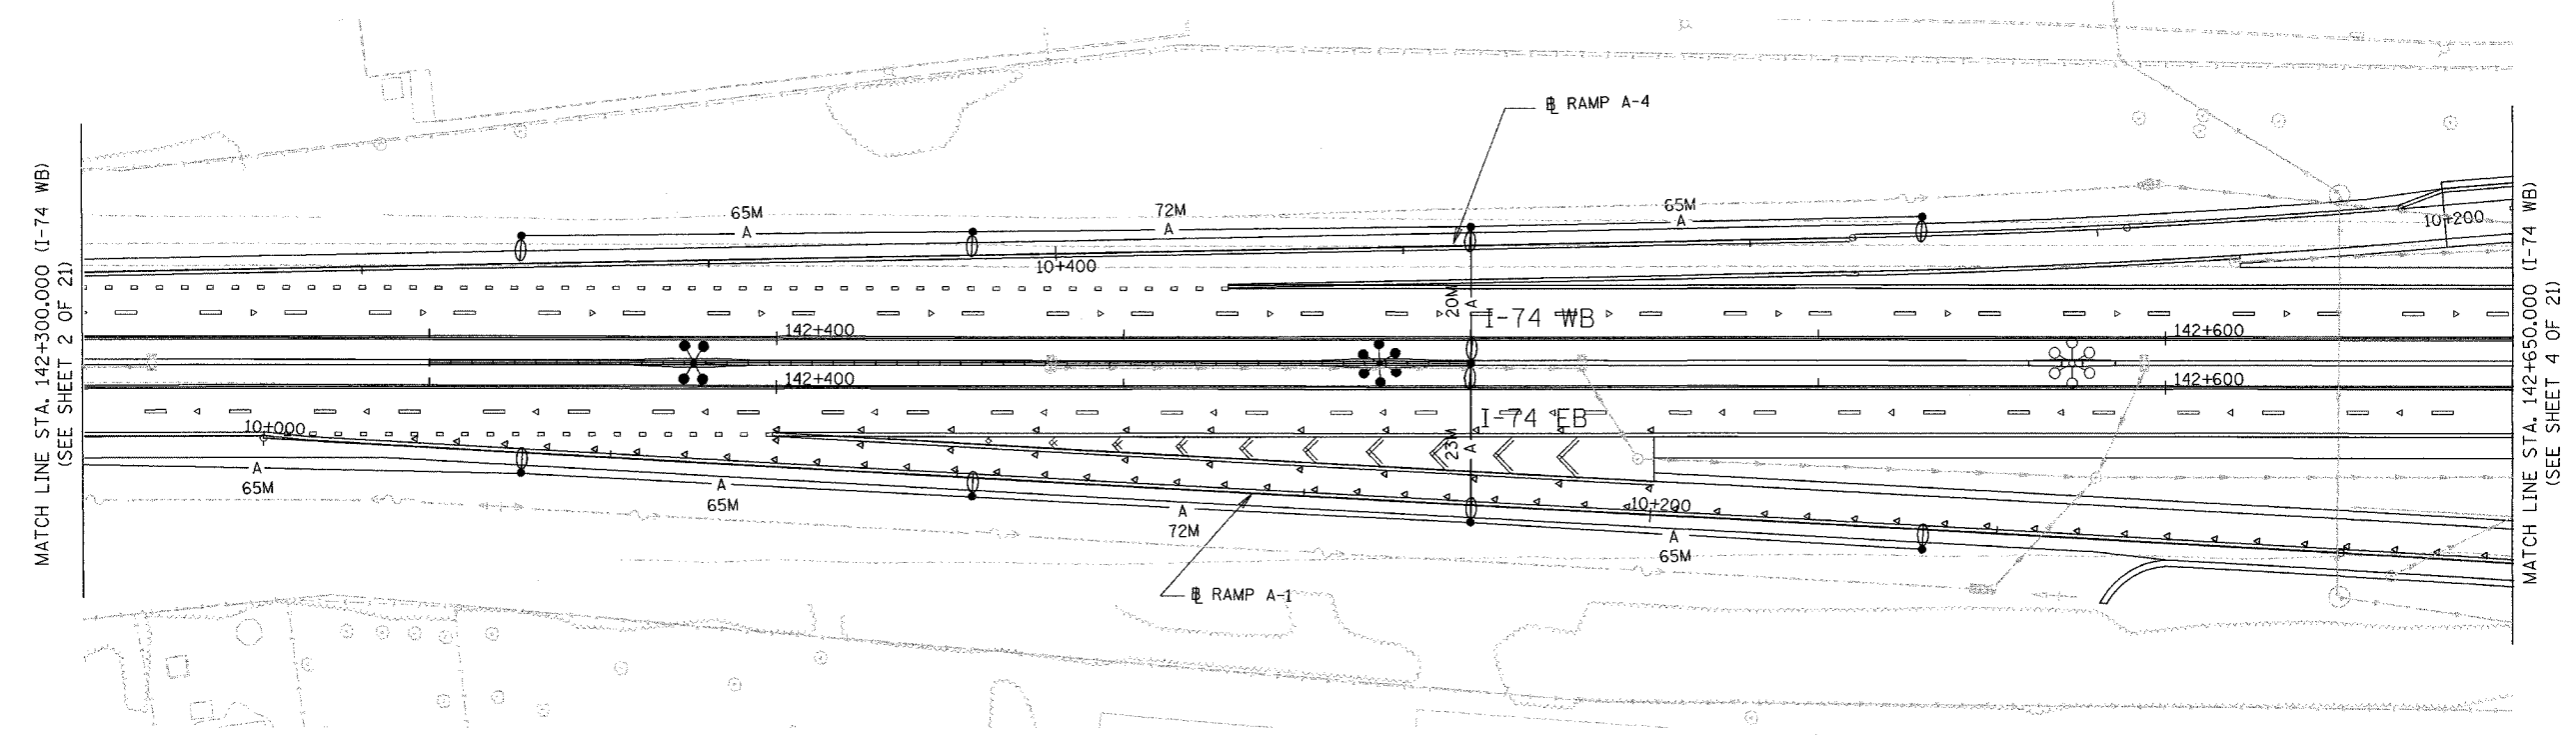

MATCH LINE STA. 142+300.000 (I-74 WB)
(SEE SHEET 2 OF 21)

MATCH LINE STA. 142+650.000 (I-74 WB)
(SEE SHEET 4 OF 21)

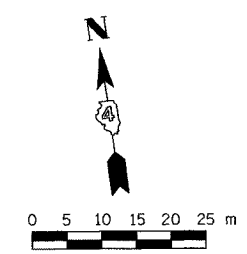

NOTE
1. THERE ARE NO PROPOSED SIGNS ON THIS SHEET.

- LEGEND**
- (A) CITY OWNED SIGNS TO BE RETAINED
 - (B) CITY OWNED SIGNS TO BE REMOVED
 - (C) CITY OWNED SIGNS TO BE RELOCATED
 - * BY OTHERS
 - (3-88) NON-STANDARD SIGN NUMBER

REVISIONS	
NAME	DATE

ILLINOIS DEPARTMENT OF TRANSPORTATION

SIGNING PLAN
F.A.I. ROUTE 74
STA. 142+300 TO STA. 142+650
(SHEET 3 OF 21)

SCALE 1:500
DATE 11/15/2004

DRAWN BY MEG
CHECKED BY BCG



I:\96252\plan sheets\corridor\10\p103_7b.dwg
11/15/2004