


F.A.I. RTE.	SECTION	COUNTY	TOTAL SHEETS	SHEET NO.
74	(72-7)R-3	PEORIA	1360	1279
STA. 145+050.000		TO STA. 145+390.000		
FED. ROAD DIST. NO.	ILLINOIS	FED. AID PROJECT		
CONTRACT NO. 68200				

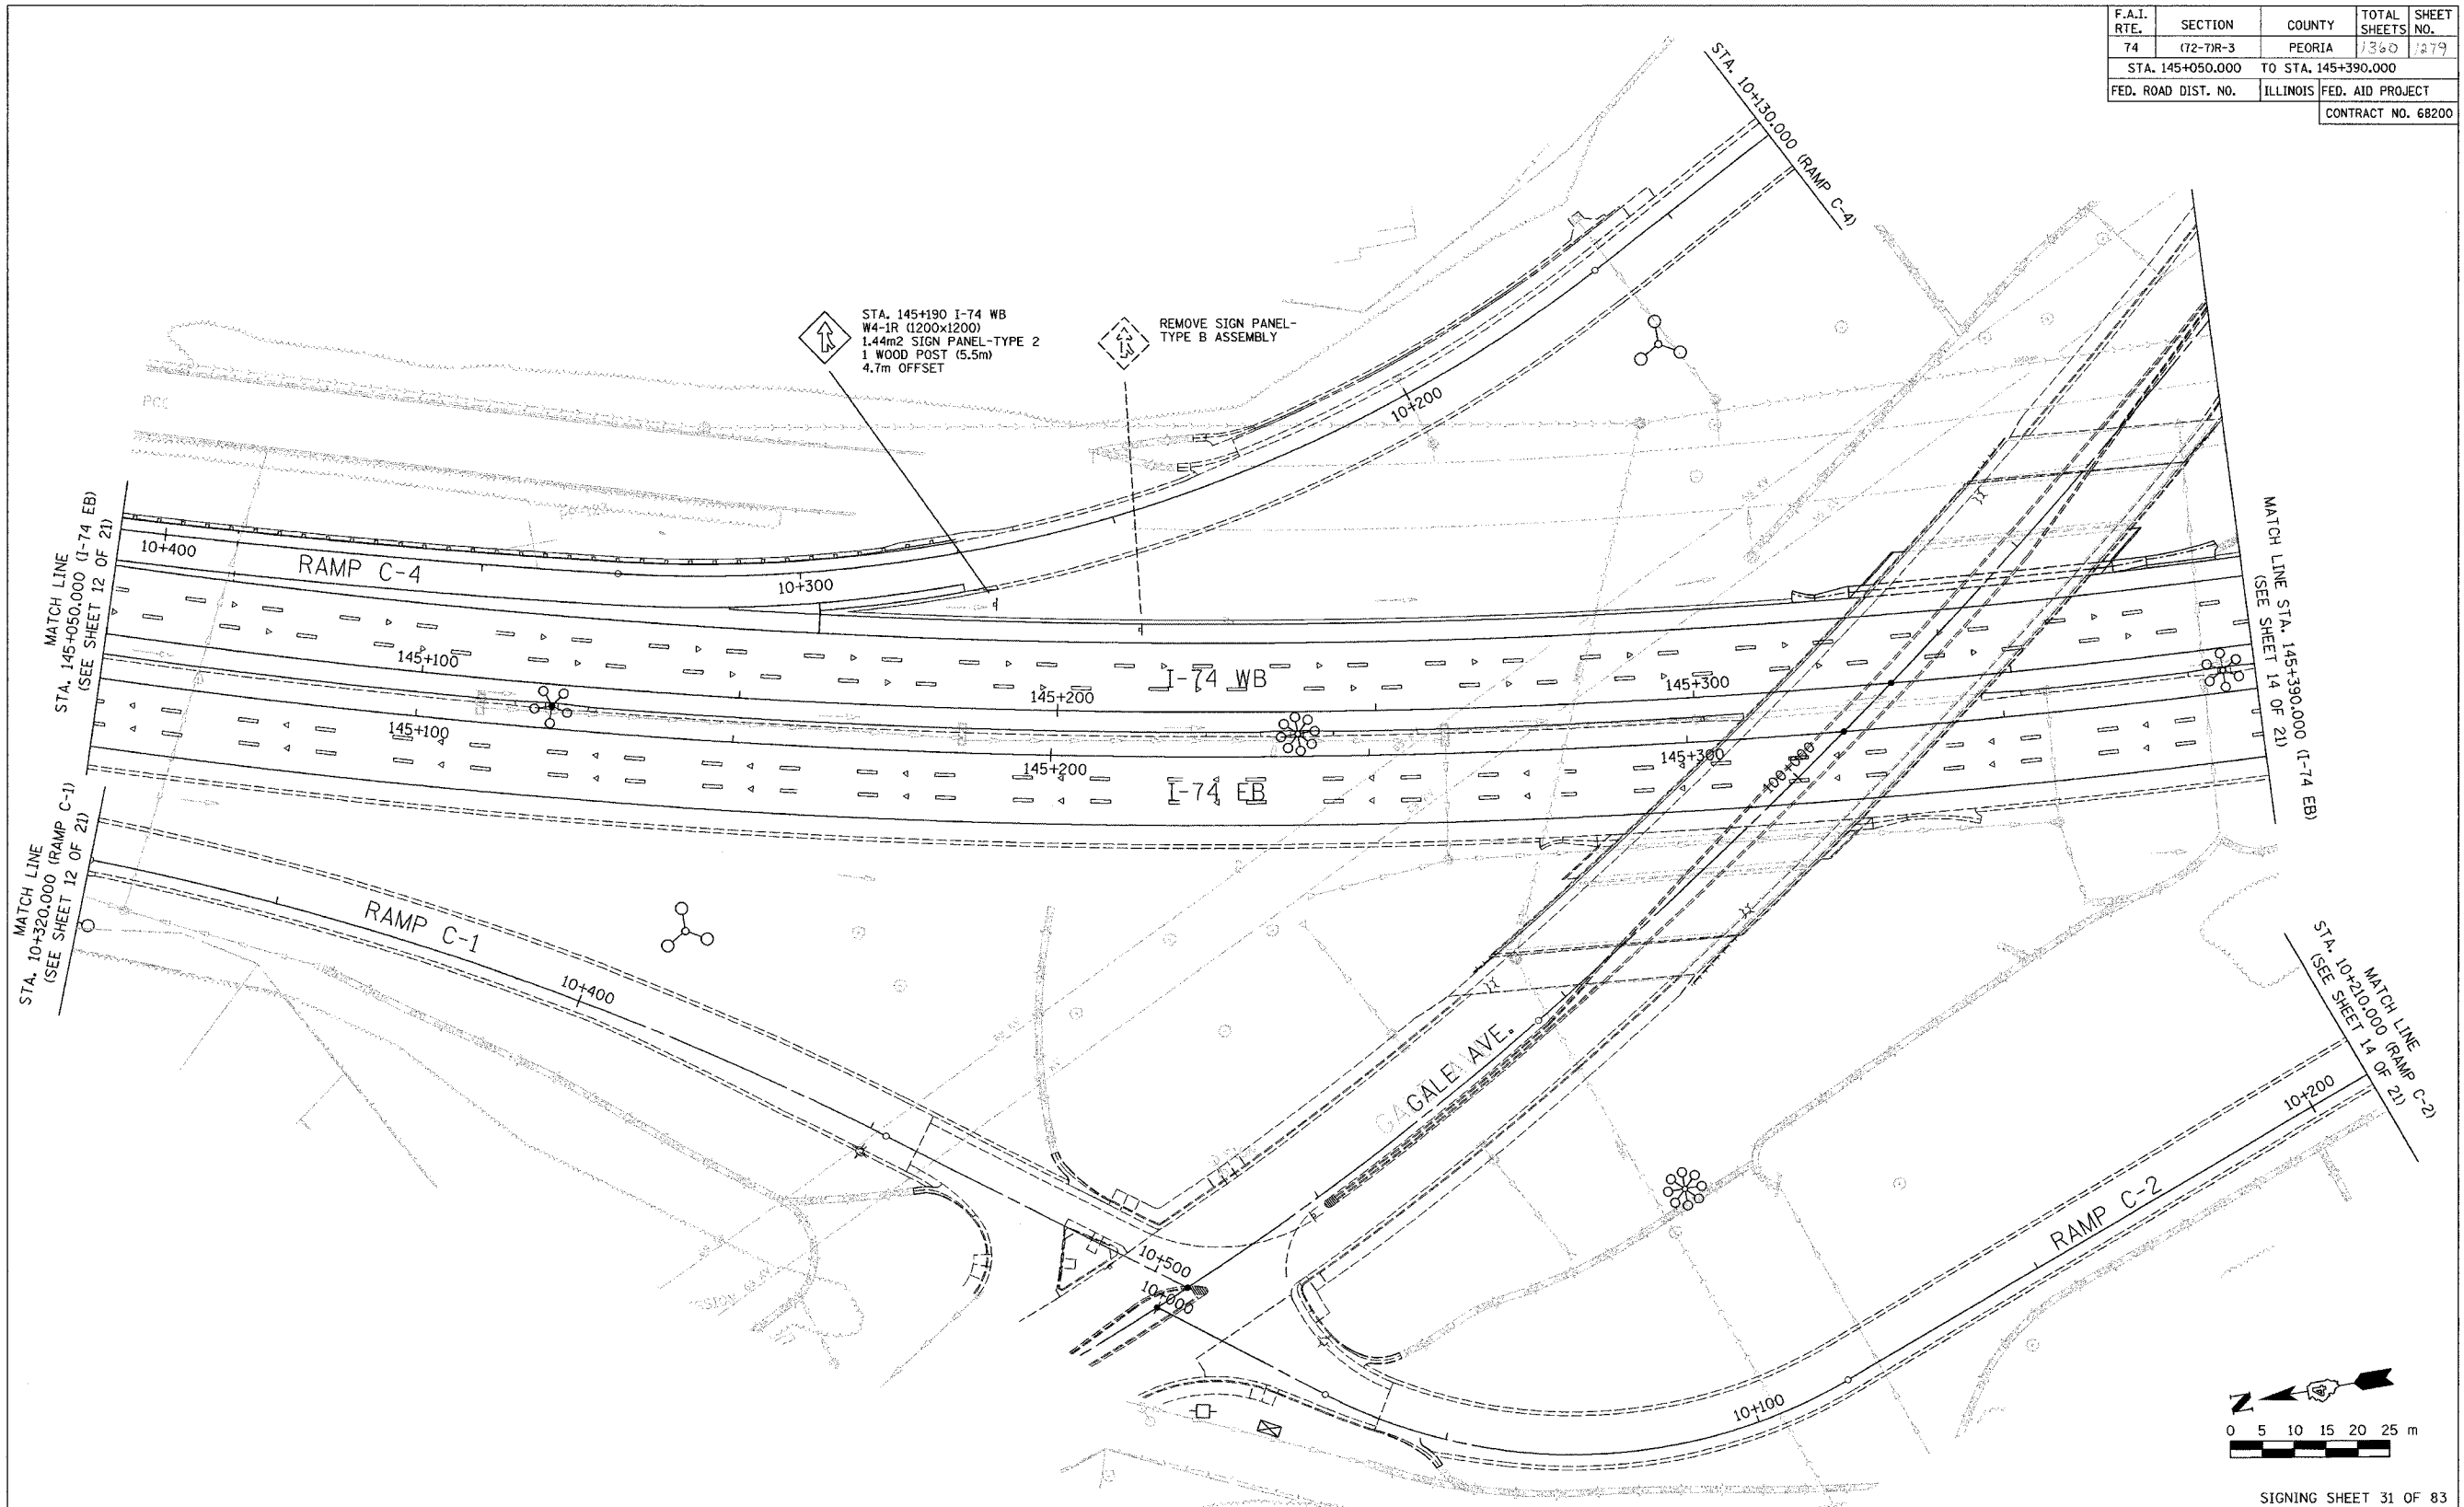

SIGNING SHEET 31 OF 83

- LEGEND**
- (A) CITY OWNED SIGNS TO BE RETAINED
 - (B) CITY OWNED SIGNS TO BE REMOVED
 - (C) CITY OWNED SIGNS TO BE RELOCATED
 - * BY OTHERS
 - (3-88) NON-STANDARD SIGN NUMBER



REVISIONS	
NAME	DATE

ILLINOIS DEPARTMENT OF TRANSPORTATION

SIGNING PLAN
 FAI ROUTE 74 (I-74)
 STA. 145+050 TO STA. 145+390
 (SHEET 13 OF 21)

SCALE 1:500
 DATE 11/13/2004

DRAWN BY MEG
 CHECKED BY BCG

I:\145052\plan sheets\contract 1\fig113_76.dgn
 11/13/2004