


BY 15-58-11 P102/06/21 u6p 2M5-8019X14M28800A

30 28 26 24 22 20 18 16 14 12 10 8 6 4 2 0 2 4 6 8 10 12 14 16 18 20 22 24 26 28 30 32 34 36

| | | | | | |
|--|---------------------|-----------------------------------|--------------------|----------------------|-------------------|
| URS URS CORPORATION ST. LOUIS, MO | F.A.I. RTE. 74 | SECTION 190-11R-2(013,14)-1R-1 | COUNTY TAZEWELL | TOTAL SHEETS 1366 | SHEET NO. 1801 |
| | STA. | | TO STA. | | |
| | FED. ROAD DIST. NO. | ILLINOIS | FED. AID PROJECT | | |

| | |
|---------------|--|
| DATE | |
| BY | |
| FINAL SURVEY | |
| NOTE BOOK | |
| AREAS CHECKED | |

| | |
|-----------------|--|
| DATE | |
| BY | |
| ORIGINAL SURVEY | |
| NOTE BOOK | |
| AREAS CHECKED | |

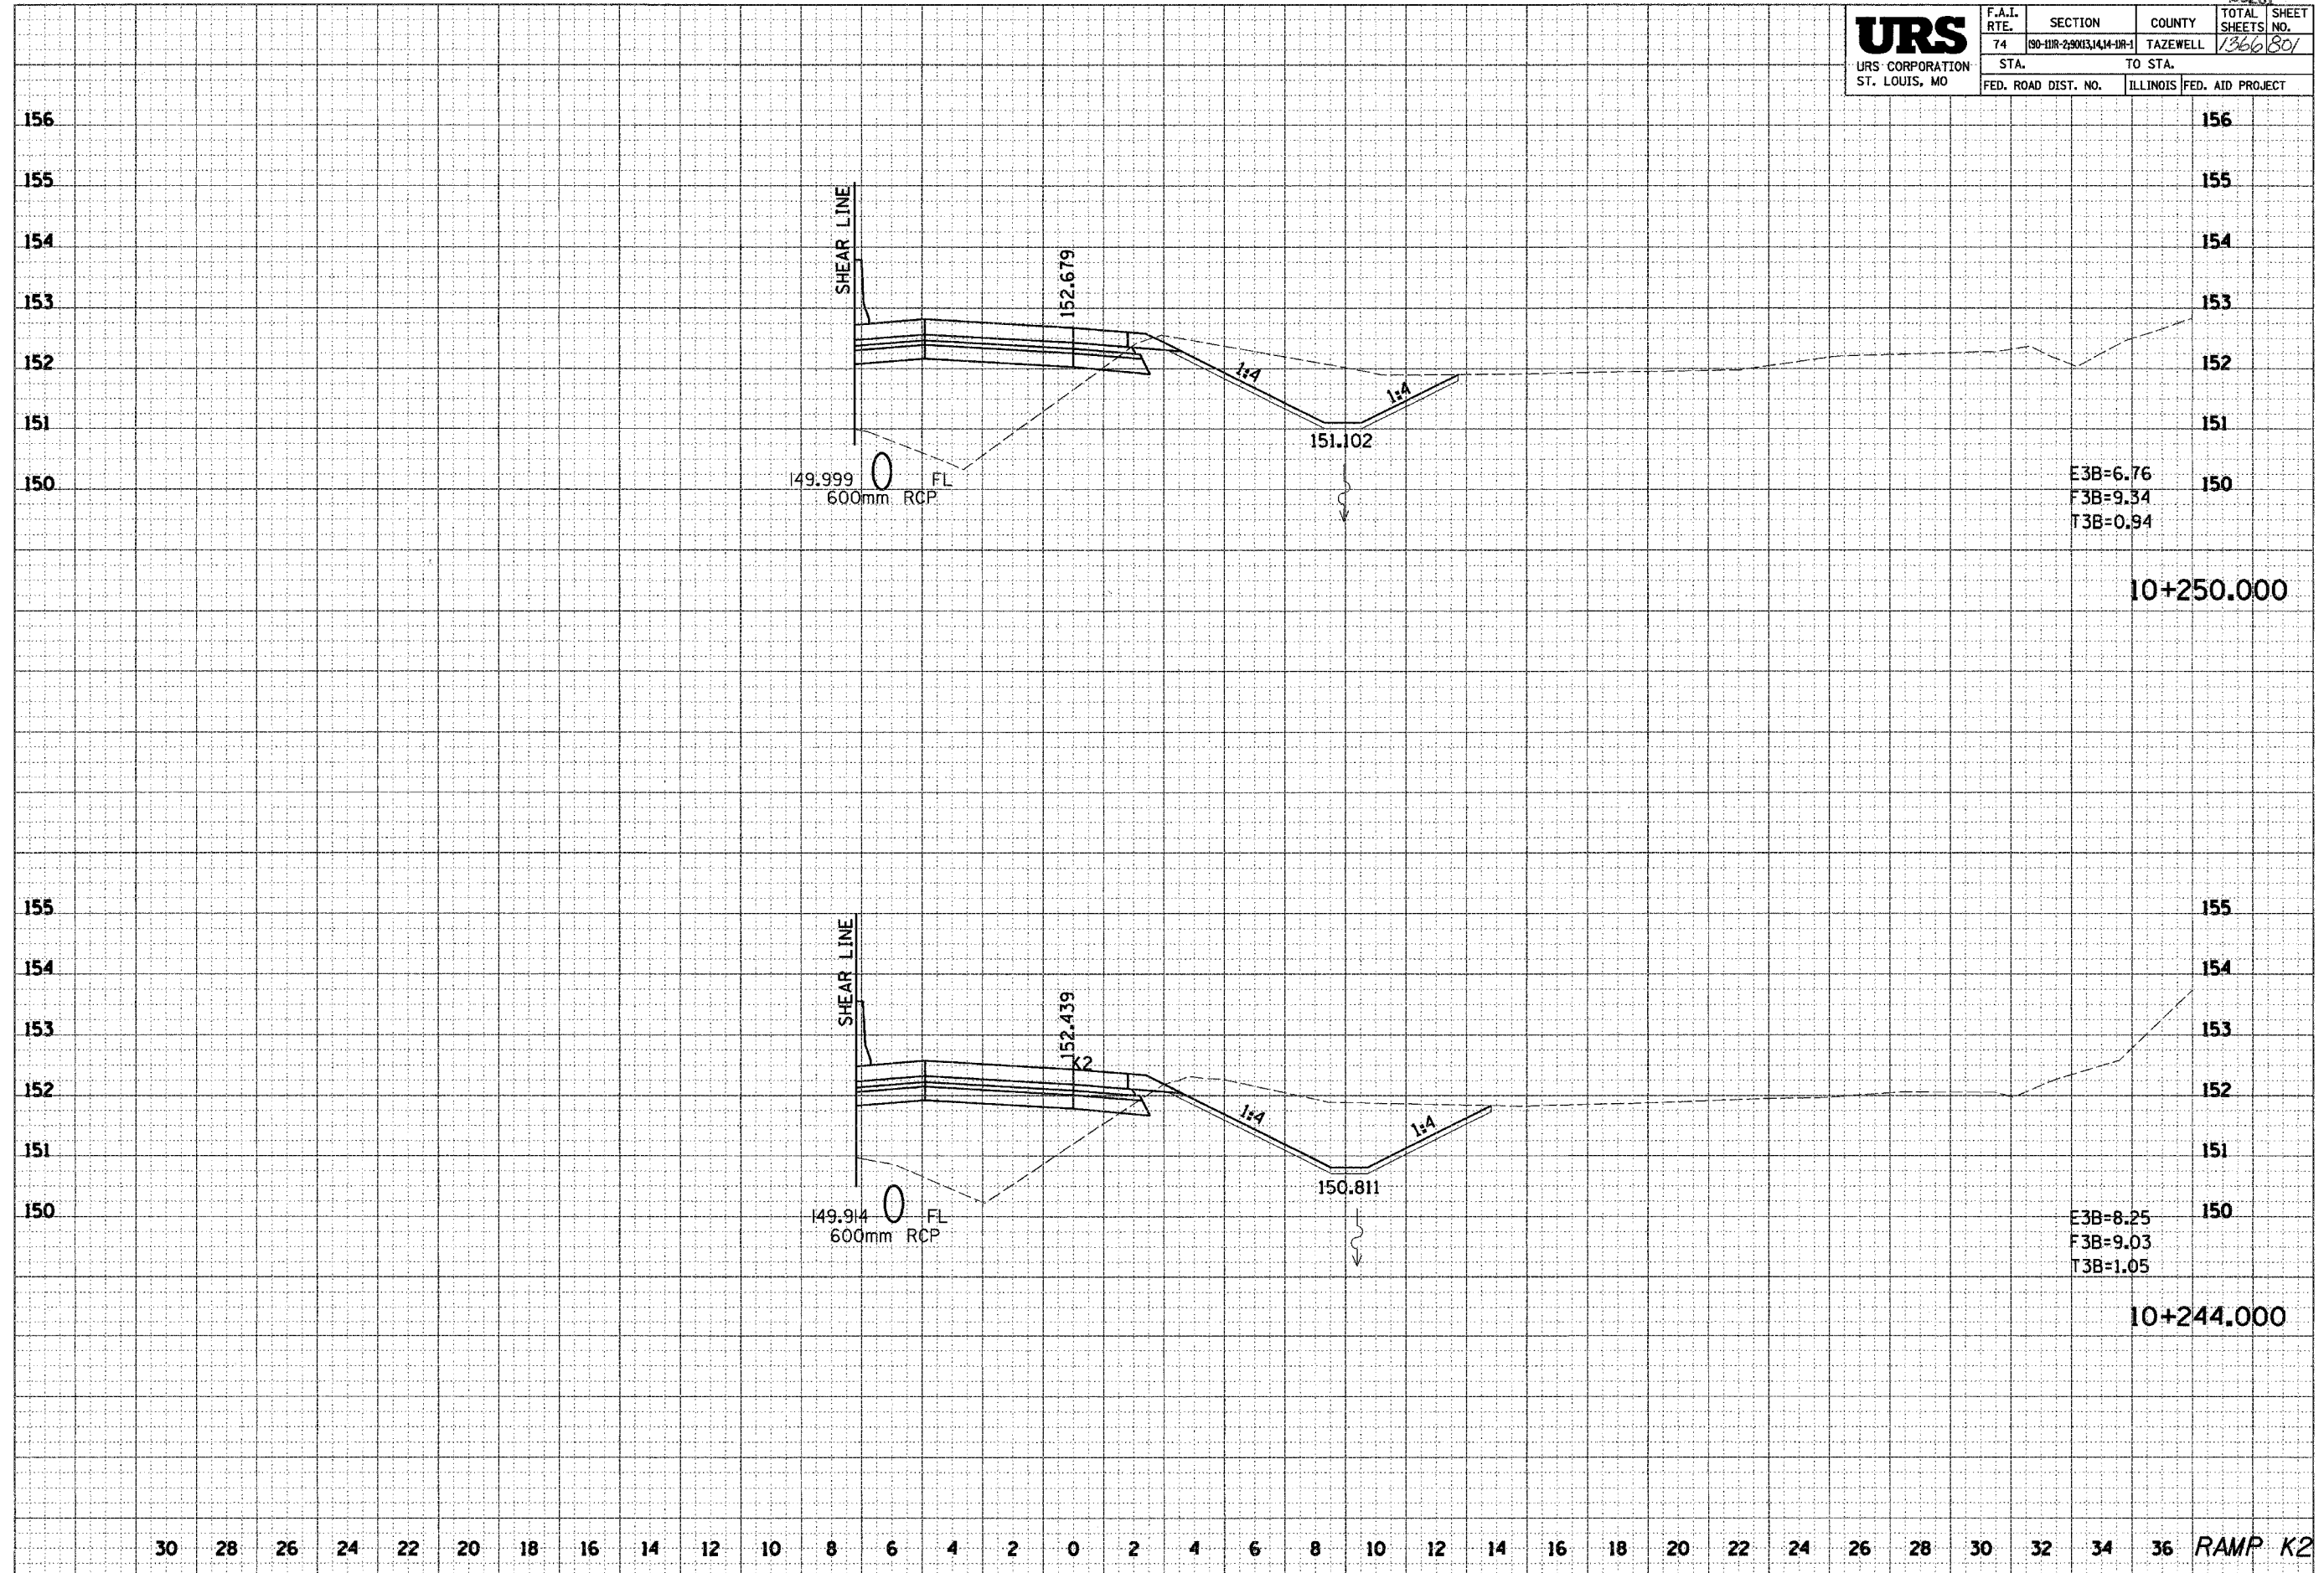

10+250.000
E3B=6.76
F3B=9.34
T3B=0.94

10+244.000
E3B=8.25
F3B=9.03
T3B=1.05

30 28 26 24 22 20 18 16 14 12 10 8 6 4 2 0 2 4 6 8 10 12 14 16 18 20 22 24 26 28 30 32 34 36 RAMP K2