



F.A.U. RTE.	SECTION	COUNTY	TOTAL SHEETS	SHEET NO.
266I	00-00095-I-BR	LAKE	28	8
C-9-169-00		ILLINOIS	CONTRACT NO.: 83789	

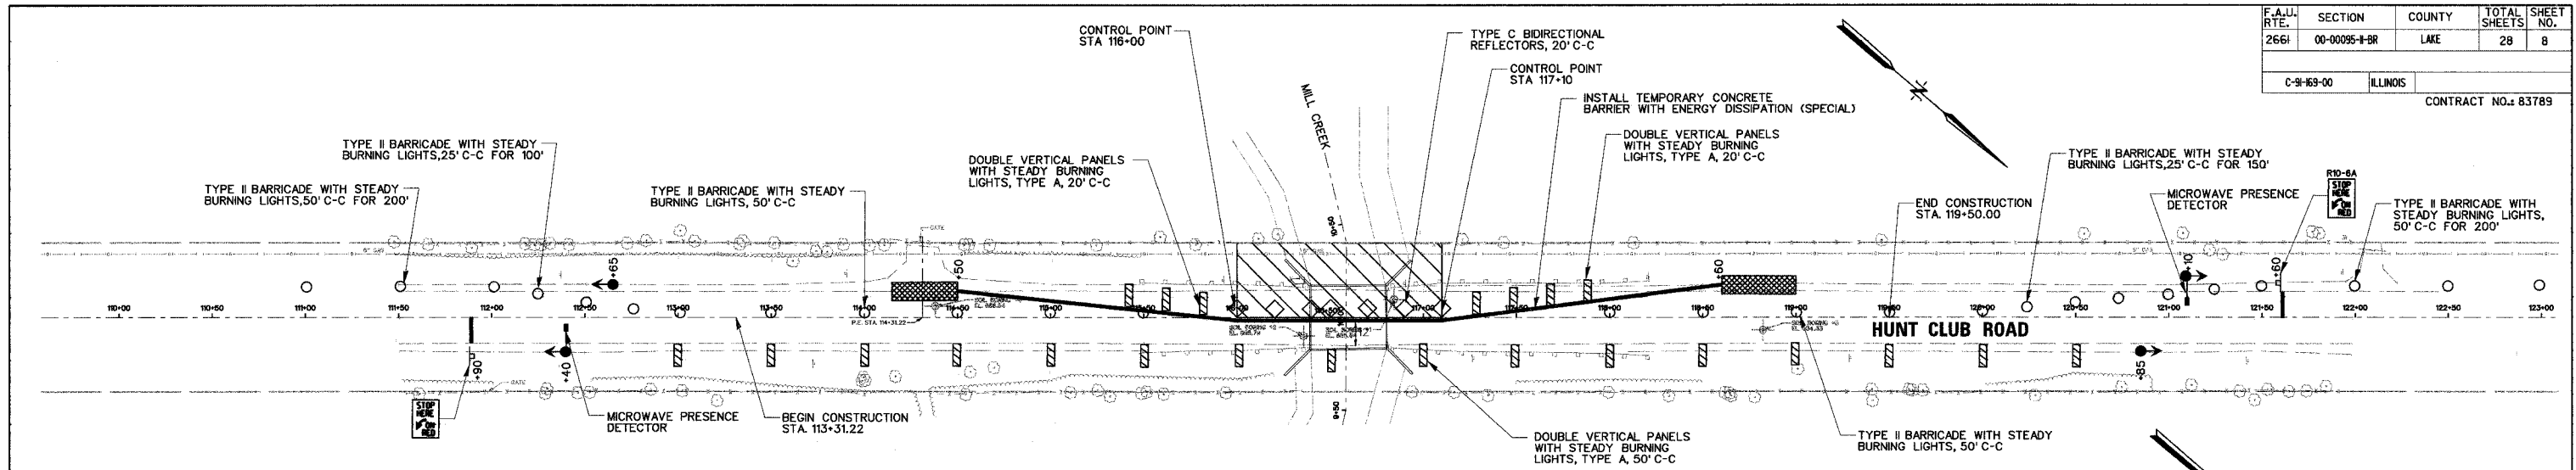


STAGE 1 - BRIDGE CONSTRUCTION SOUTH
SCALE: 1" = 40'

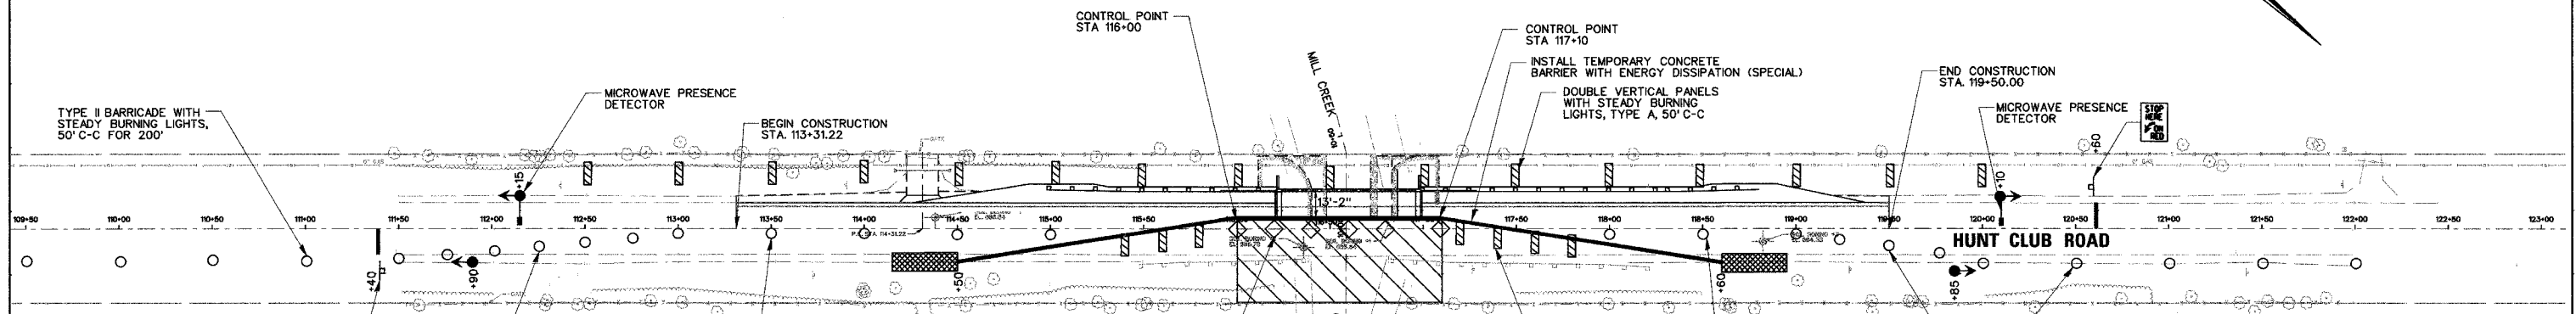

STAGE 2 - BRIDGE CONSTRUCTION NORTH
SCALE: 1" = 40'

- SYMBOLS**
- WORK AREA
 - TYPE II BARRICADE, NON METALLIC
 - SIGN WITH PERMANENT SUPPORT
 - ARROW BOARD
 - BARRICADE TYPE II NON METALLIC WITH TYPE A FLASHING LIGHT
 - DOUBLE VERTICAL PANEL WITH STEADY BURNING LIGHT, TYPE A
 - TRAFFIC SIGNAL
 - TYPE C BIDIRECTIONAL REFLECTOR
 - MICROWAVE PRESENCE DETECTOR
 - ENERGY DISSIPATION (SPECIAL)

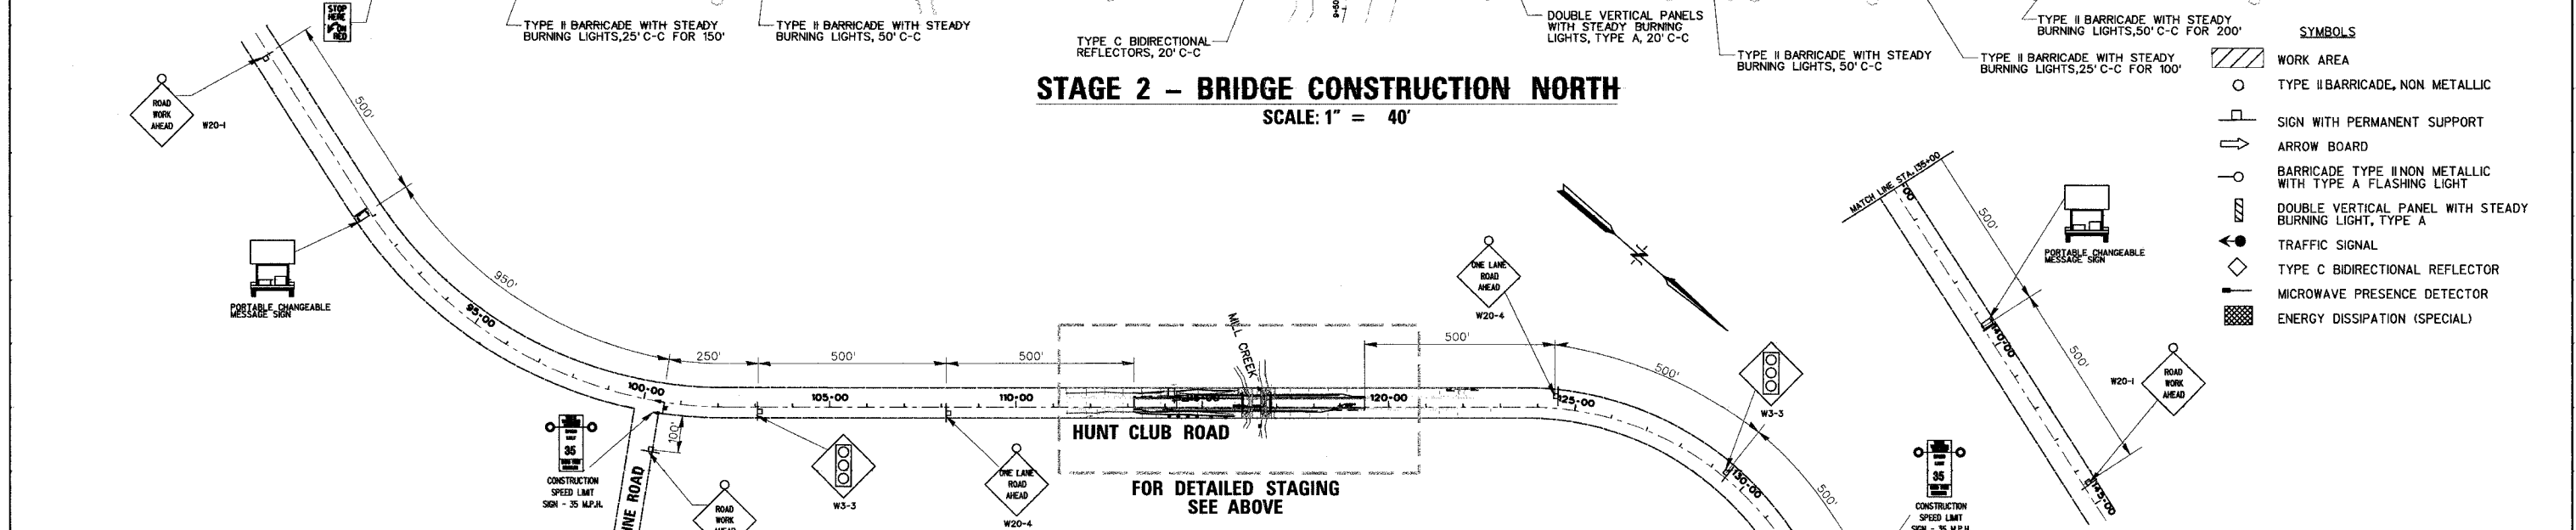

OVERALL TRAFFIC CONTROL
SCALE: 1" = 200'

REVISIONS	
NAME	DATE
MCCLURE ENGINEERING	02/03/05

ILLINOIS DEPARTMENT OF TRANSPORTATION

SUGGESTED STAGED TRAFFIC CONTROL PLAN

SCALE: VERT. 1" = 40'
HORIZ. 1" = 40'

DATE: _____ DRAWN BY: AJP
CHECKED BY: CRF