


FINAL SURVEYED PLOTTED TEMPLATE
 SURVEY NOTE BOOK NO. AREAS CHECKED

FINAL SURVEYED PLOTTED TEMPLATE
 SURVEY NOTE BOOK NO. AREAS CHECKED

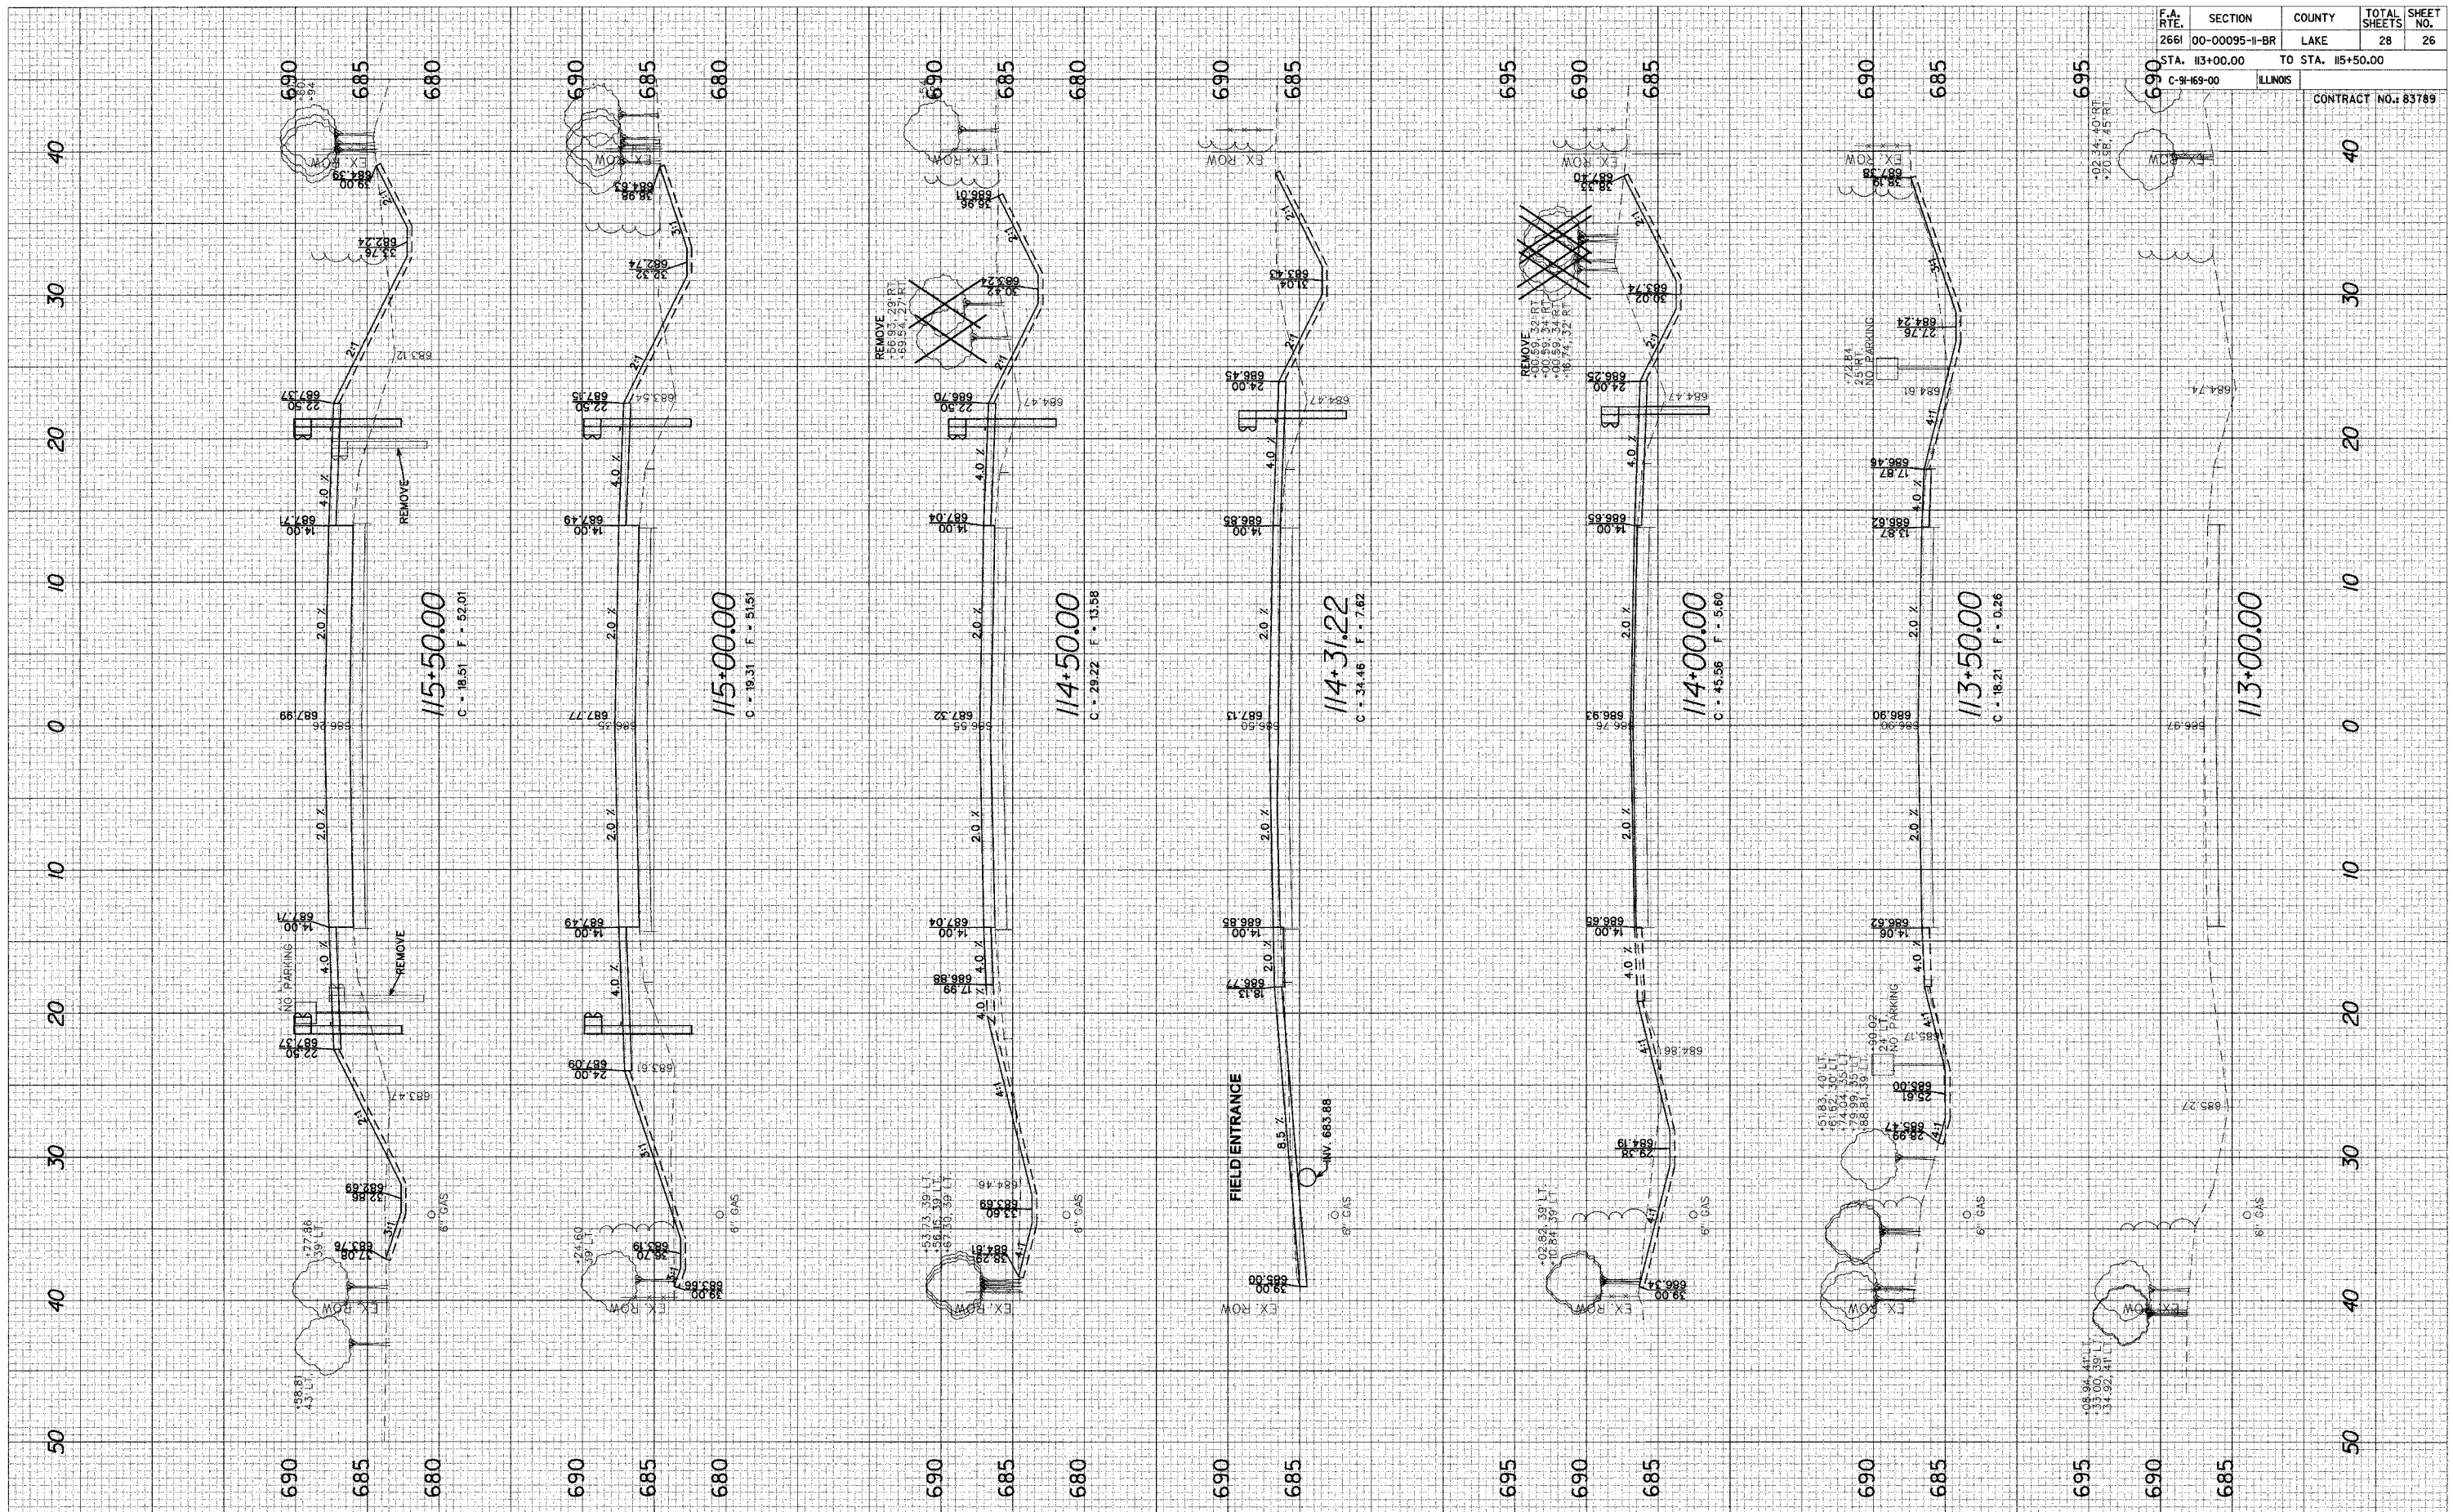

F.A. RTE.	SECTION	COUNTY	TOTAL SHEETS	SHEET NO.
2661	00-00095-II-BR	LAKE	28	26
STA. 113+00.00 TO STA. 115+50.00				
C-9-169-00		ILLINOIS		

CONTRACT NO.: 83789