


CITY OF DIXON, ILLINOIS
Post Office Box 386
Dixon, Illinois 61021
Telephone: 815.288.1485

DIXON MUNICIPAL AIRPORT
CHARLES R. WALGREEN FIELD

OVERLAY TAXIWAYS B, D AND E;
REHABILITATE FRONTAGE APRON
PAVEMENT

AIP PROJECT NO. 3-17-0036-B7
IDA PROJECT NO. C73-3436

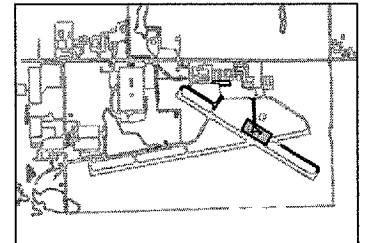

KEY PLAN

No.	Drawing Issue Description	Date	By

Date
11 MARCH 2005


Sheet Title

**STAKING PLAN
TAXIWAY E
STA 414+25 TO
STA 416+03.24**

843-04B8007
Project Number
KLK 02/03/05
Layout By Date
KLK, TMM 02/03/05
Designed By Date
RMH 03/11/05
Revised By Date
KLK | DSY | ---
Drawn By

27

Sheet No.

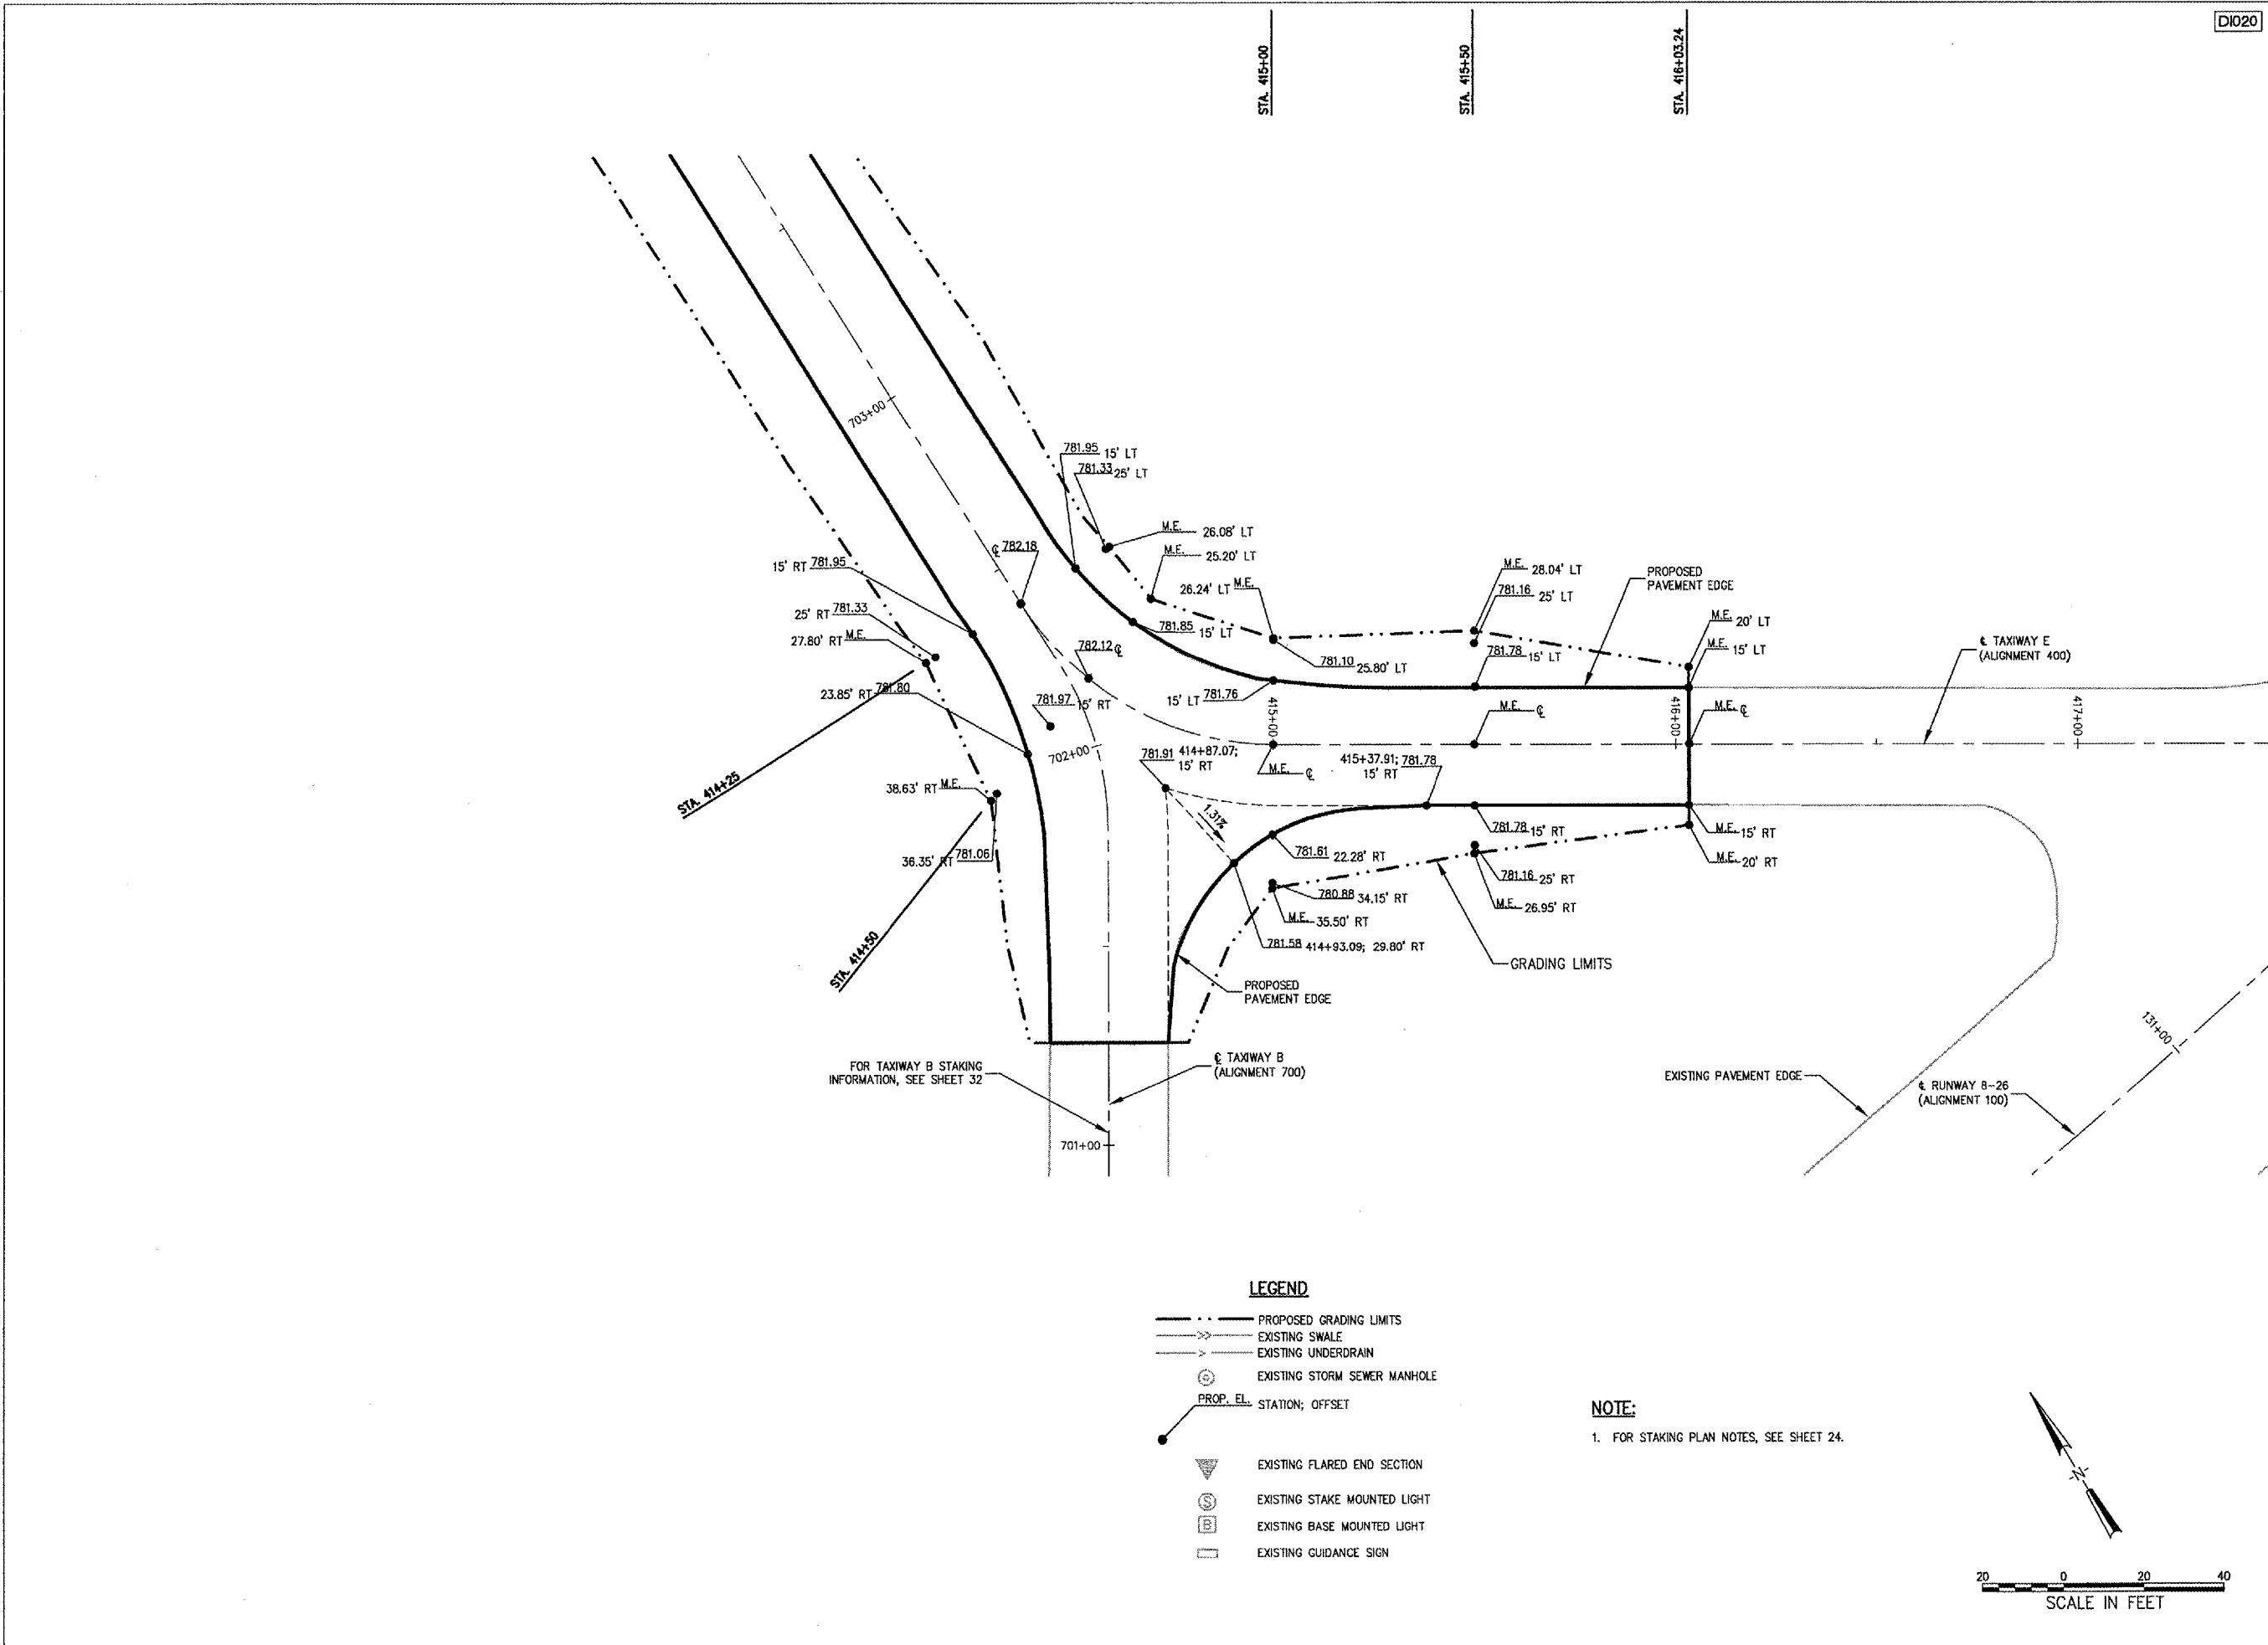

LEGEND

- PROPOSED GRADING LIMITS
- - - EXISTING SWALE
- - - EXISTING UNDERDRAIN
- ⊙ EXISTING STORM SEWER MANHOLE
- PROP. EL. STATION; OFFSET
- ▽ EXISTING FLARED END SECTION
- ⊙ EXISTING STAKE MOUNTED LIGHT
- ⊙ EXISTING BASE MOUNTED LIGHT
- EXISTING GUIDANCE SIGN

NOTE:

1. FOR STAKING PLAN NOTES, SEE SHEET 24.

E:\04\085\00843\DRAWINGS\04B8007\STAKING PLAN\EDWG MAR 17, 2005 10:23AM KLK