


FINAL SURVEY NO.	SURVEYED BY	DATE
NOTE BOOK NO.	PLOTTED BY	
	TEMPLATE NO.	
	AREAS CHECKED	

ORIGINAL SURVEY NO.	SURVEYED BY	DATE
NOTE BOOK NO.	PLOTTED BY	
	TEMPLATE NO.	
	AREAS CHECKED	

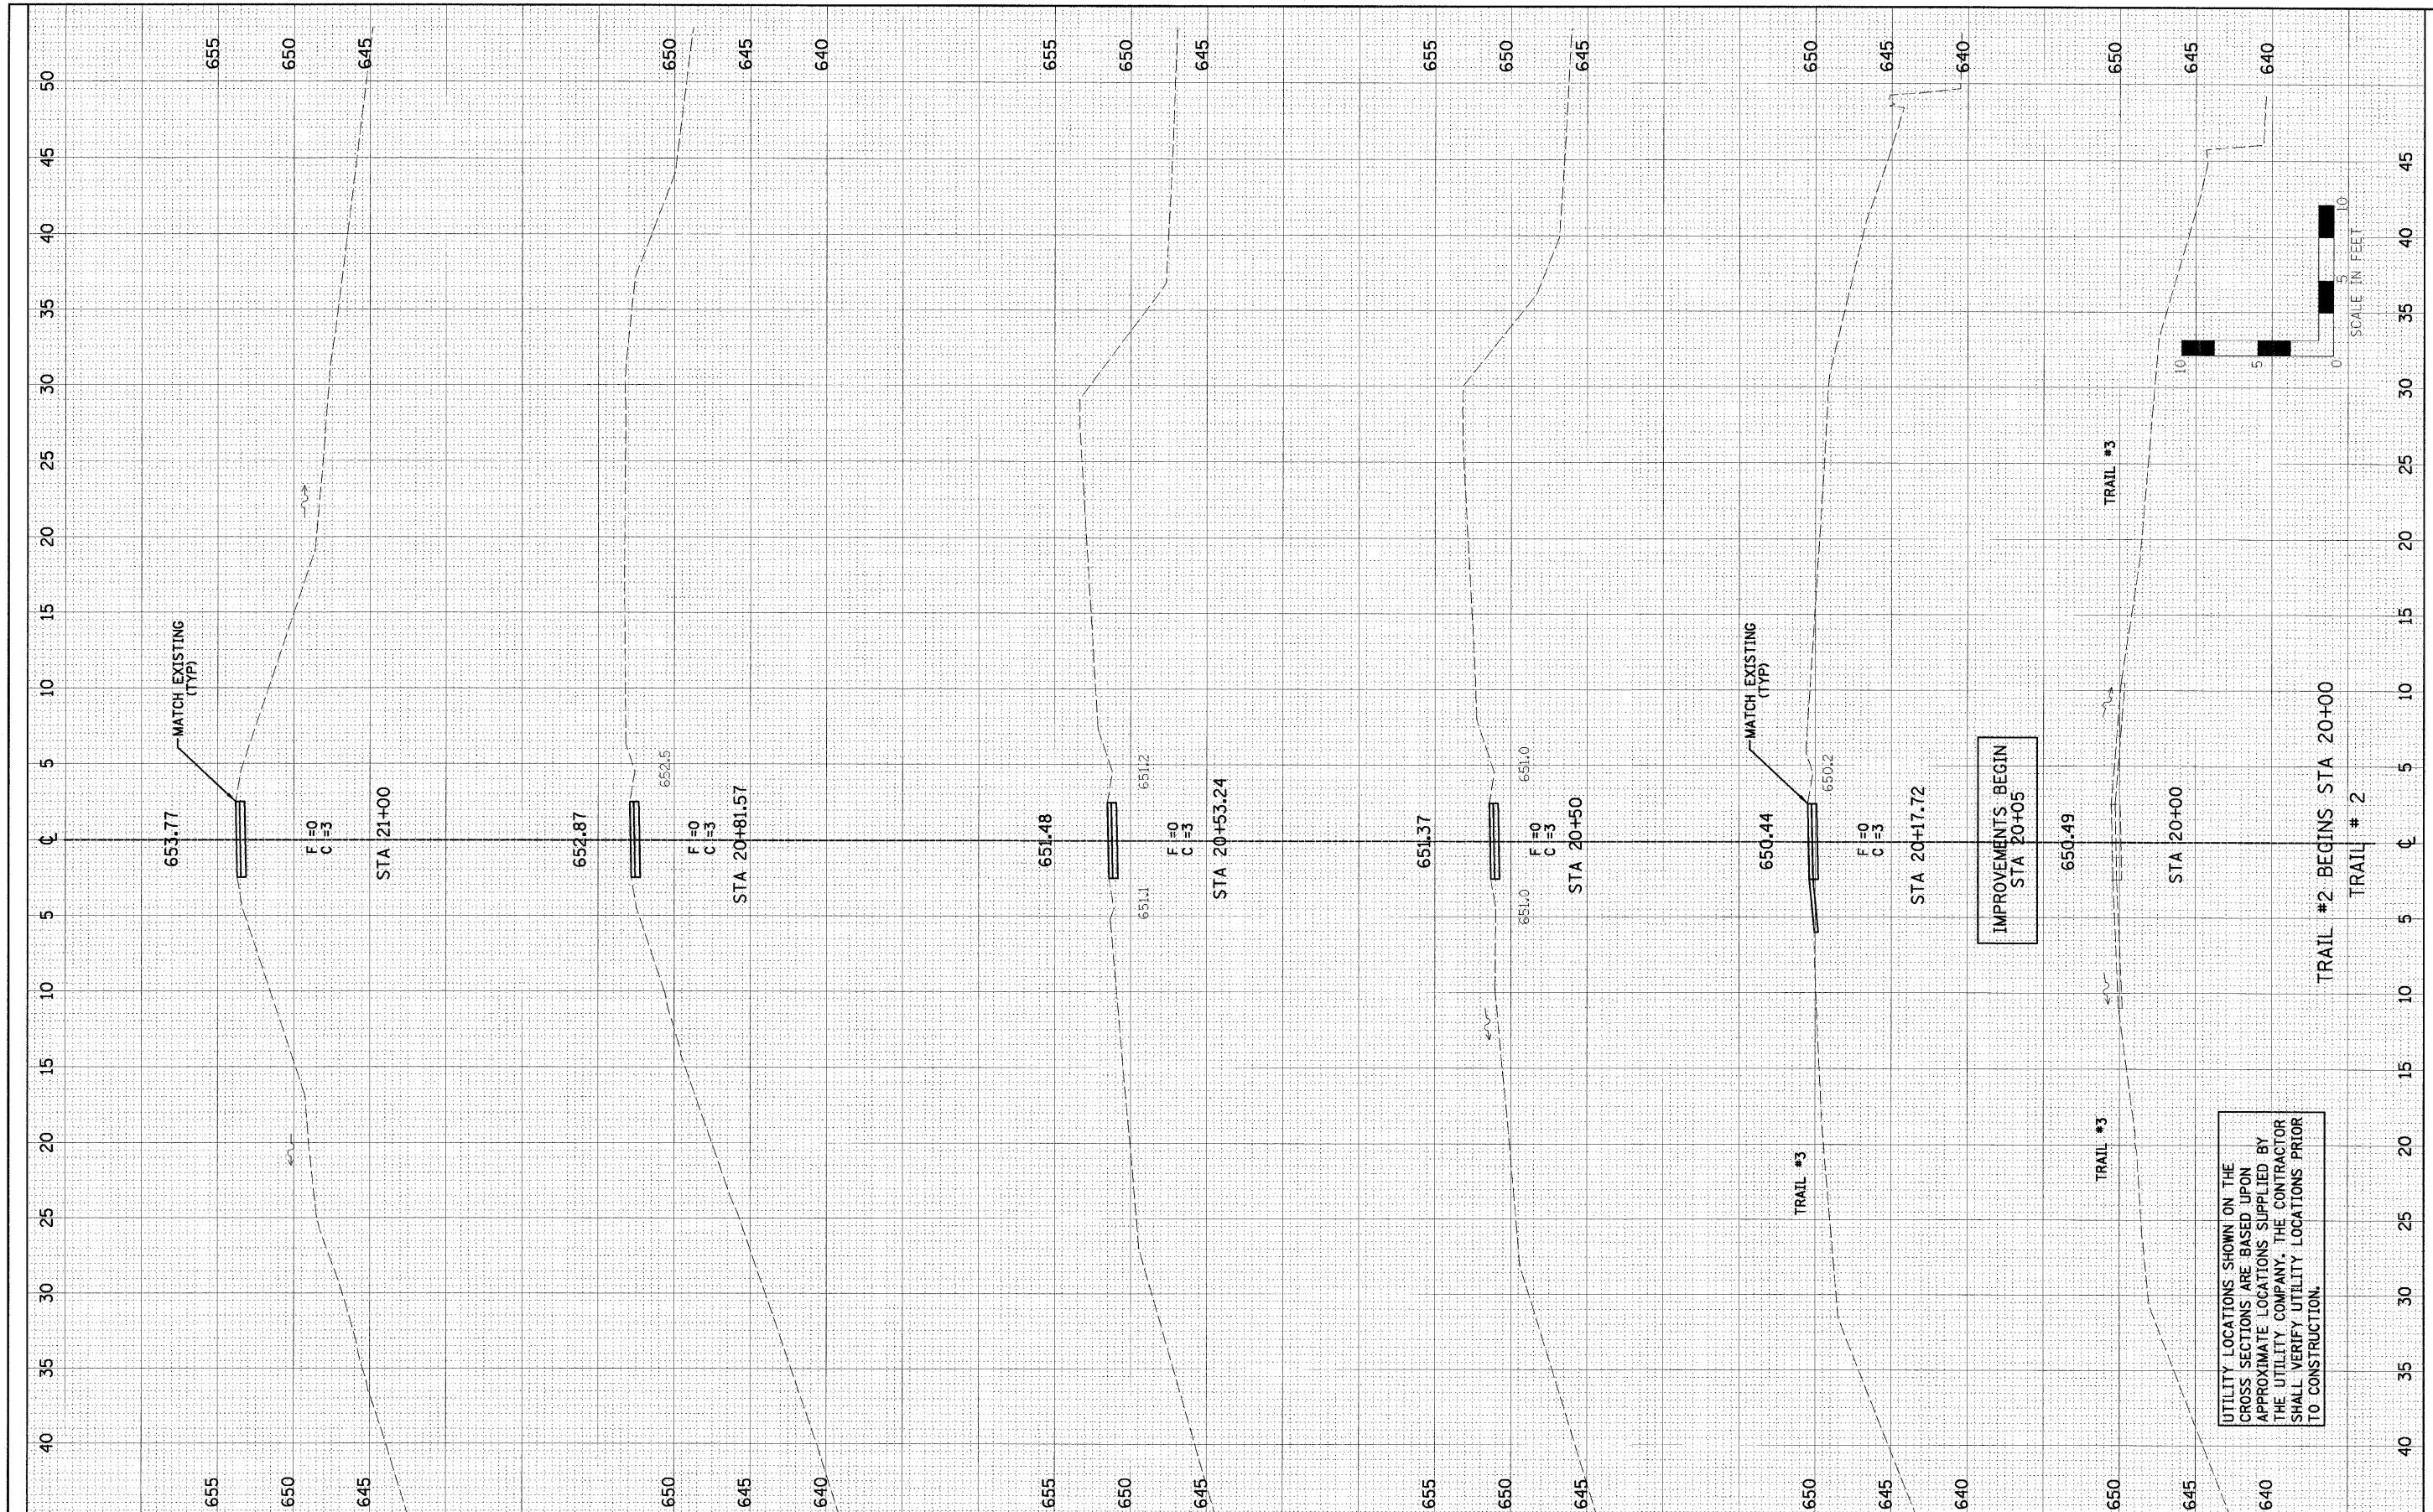

FILE NAME: #FILEL#	USER NAME: #USER#	DESIGNED - PJM	REVISED	<b>STATE OF ILLINOIS</b> <b>DEPARTMENT OF TRANSPORTATION</b>		<b>TRAIL #2</b> <b>PROPOSED CROSS SECTIONS</b>		F.A.P. RTE.	SECTION	COUNTY	TOTAL SHEETS	SHEET NO.
	PLOT SCALE: #SCALE#	DRAWN - DRR	REVISED -			SCALE:	SHEET NO. 14 OF 18 SHEETS	STA.	TO STA.	J.O. DAVIES	18	14
	PLOT DATE: #DATE#	CHECKED - PJM	REVISED -					CONTRACT NO. 46165 ILLINOIS FED. AID PROJECT				
		DATE - 11/03/10	REVISED -									

UTILITY LOCATIONS SHOWN ON THE CROSS SECTIONS ARE BASED UPON APPROXIMATE LOCATIONS SUPPLIED BY THE UTILITY COMPANY. THE CONTRACTOR SHALL VERIFY UTILITY LOCATIONS PRIOR TO CONSTRUCTION.

IMPROVEMENTS BEGIN STA 20+05

TRAIL #2 BEGINS STA 20+00