


FINAL SURVEY	SURVEYED	BY	DATE
NOTE BOOK NO.	PLOTTED		
	TEMPLATE		
	AREAS CHECKED		

ORIGINAL SURVEY	SURVEYED	BY	DATE
NOTE BOOK NO.	PLOTTED		
	TEMPLATE		
	AREAS CHECKED		

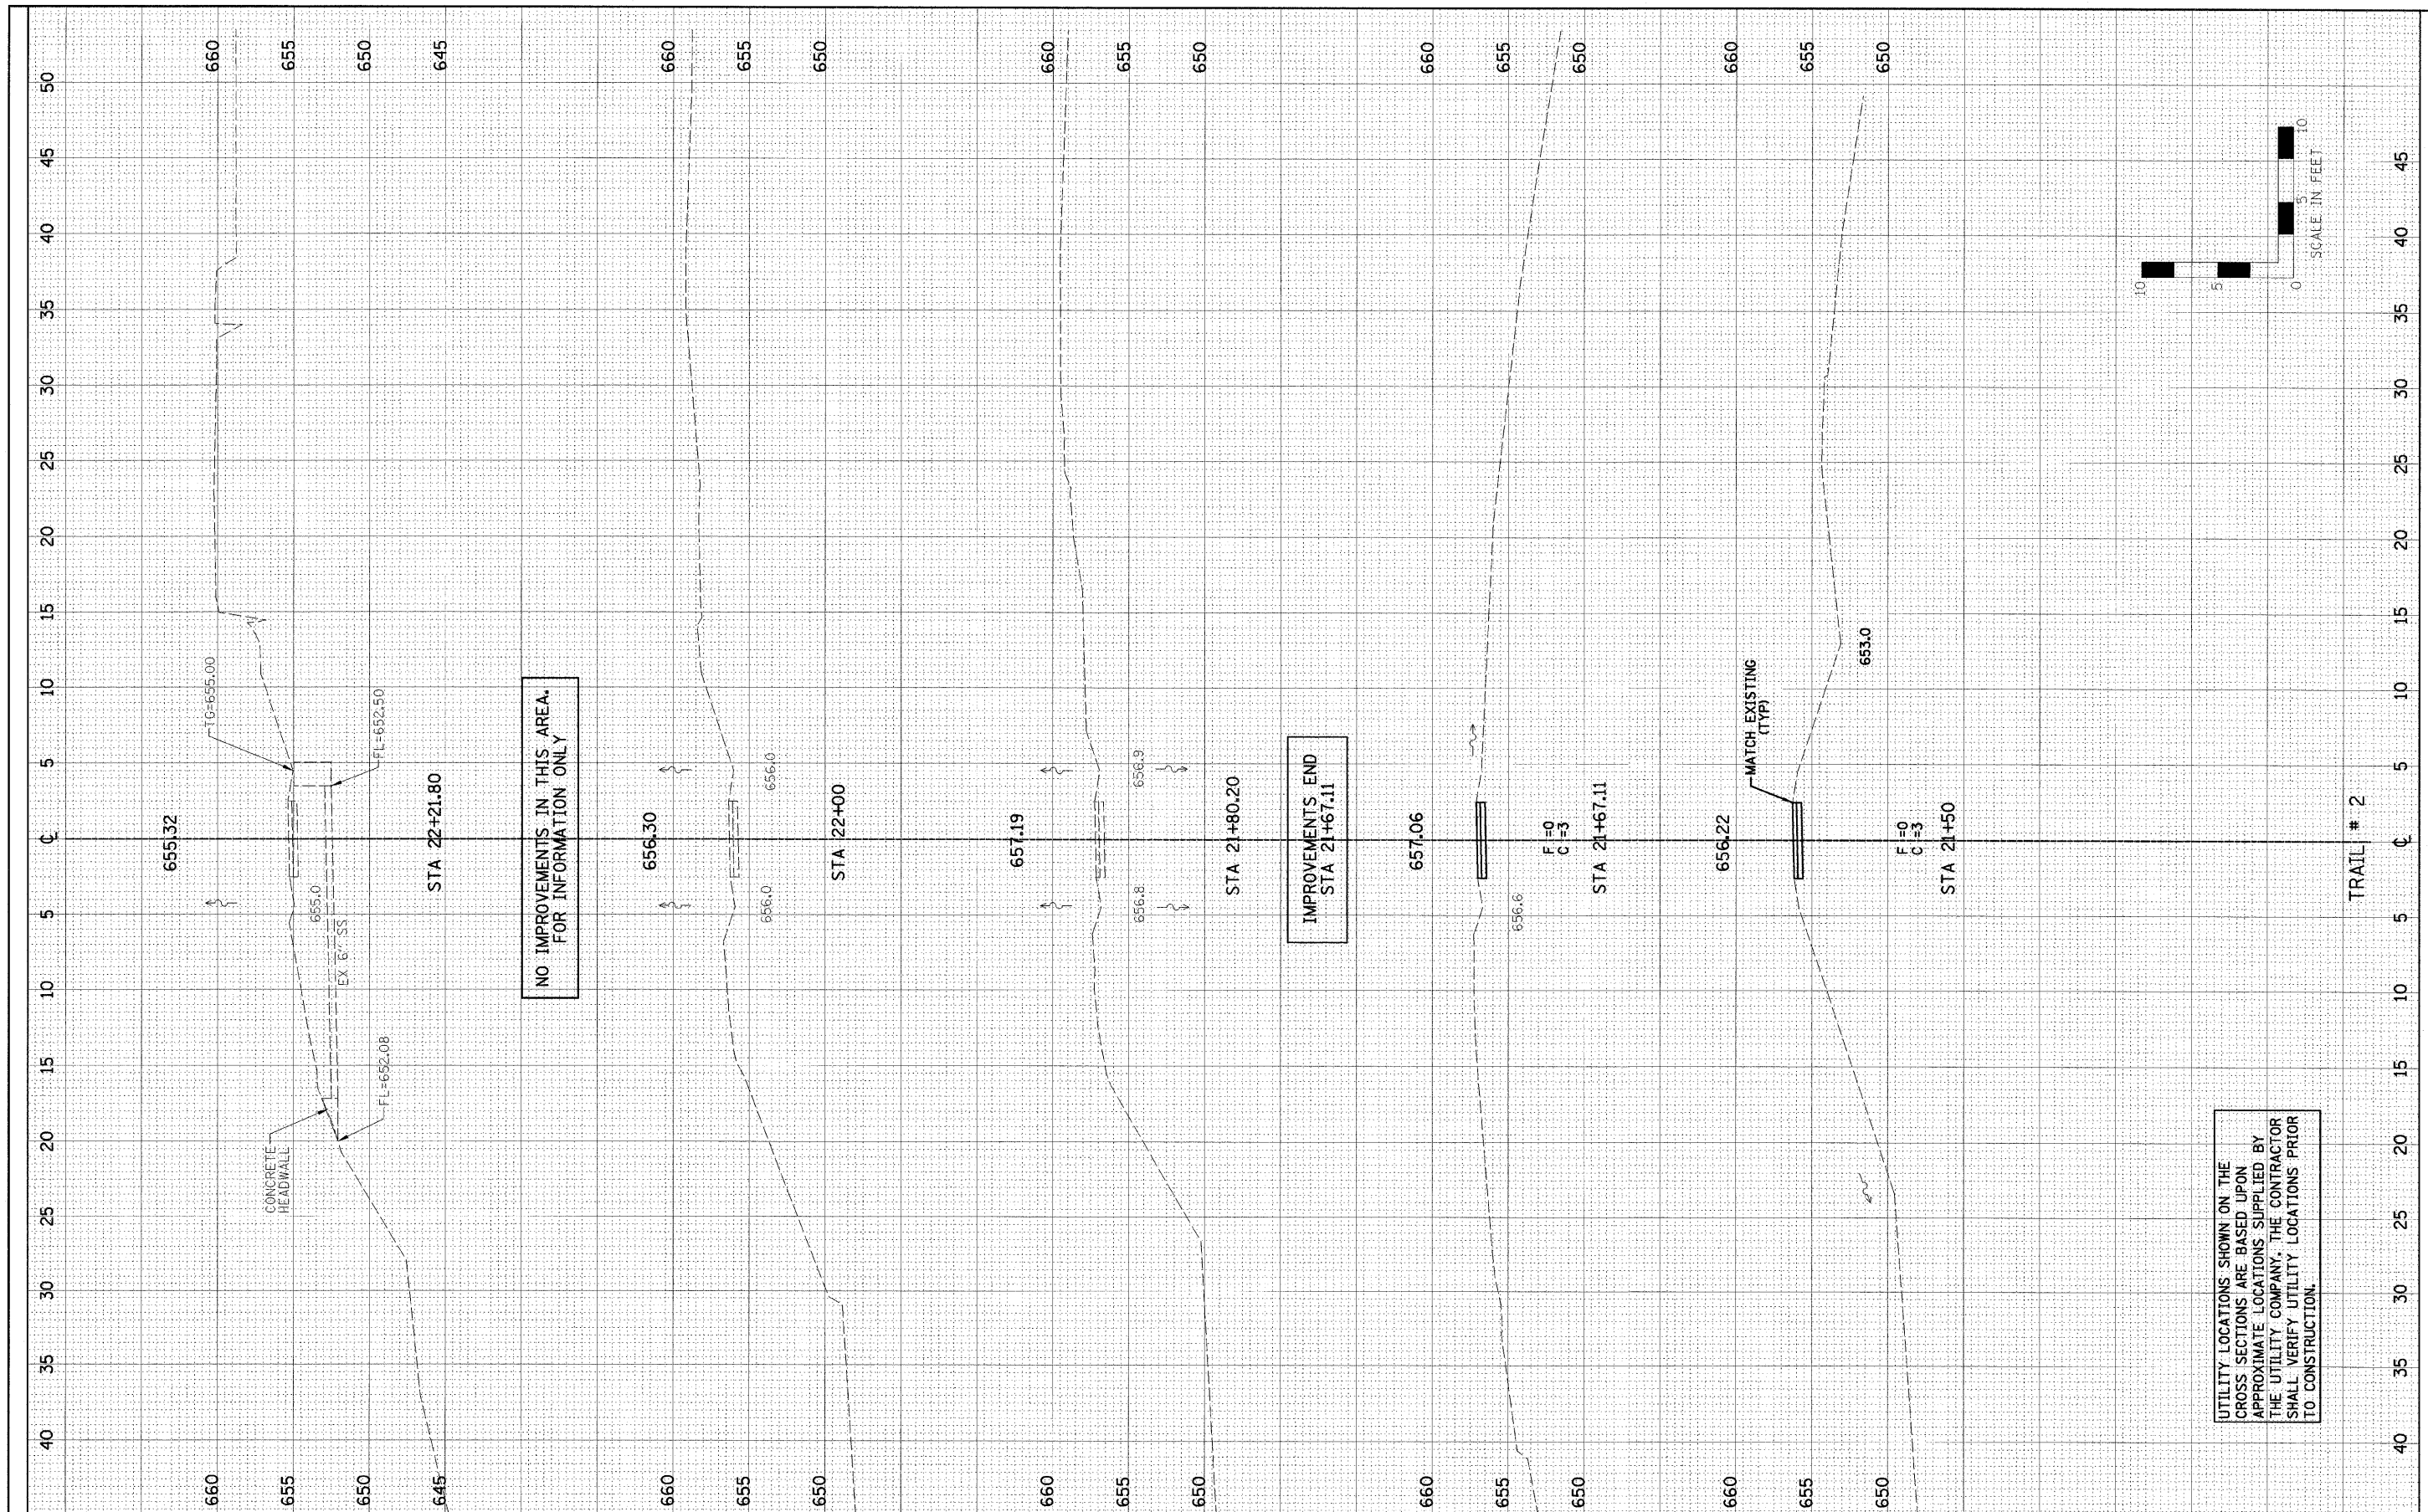

NO IMPROVEMENTS IN THIS AREA.
FOR INFORMATION ONLY

IMPROVEMENTS END
STA 21+67.11

UTILITY LOCATIONS SHOWN ON THE
CROSS SECTIONS ARE BASED UPON
APPROXIMATE LOCATIONS SUPPLIED BY
THE UTILITY COMPANY. THE CONTRACTOR
SHALL VERIFY UTILITY LOCATIONS PRIOR
TO CONSTRUCTION.

FILE NAME = #FILE#	USER NAME = #USER#	DESIGNED - PJM	REVISED -	STATE OF ILLINOIS DEPARTMENT OF TRANSPORTATION	TRAIL #2 PROPOSED CROSS SECTIONS	F.A.P. RTE.	SECTION	COUNTY	TOTAL SHEETS	SHEET NO.
	PLOT SCALE = #SCALE#	DRAWN - DRR	REVISED -			SCALE: SHEET NO. 15 OF 18 SHEETS STA. TO STA.	JO DAVIES	18	15	
	PLOT DATE = #DATE#	CHECKED - PJM	REVISED -			CONTRACT NO. 46165				
		DATE - 11/03/10	REVISED -			ILLINOIS FED. AID PROJECT				