
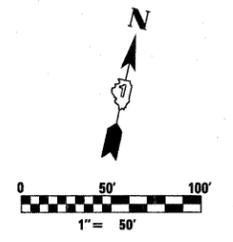


TYPICAL PAVEMENT MARKING LEGEND

- 1 PROPOSED POLYUREA PAVEMENT MARKING - LINE 6" (SOLID WHITE)
- 2 PROPOSED POLYUREA PAVEMENT MARKING - LINE 4" (SOLID YELLOW)
- 3 PROPOSED POLYUREA PAVEMENT MARKING - LINE 4" (DOUBLE YELLOW)
- 4 PROPOSED POLYUREA PAVEMENT MARKING - LINE 4" (SKIP - DASH WHITE)
- 5 PROPOSED POLYUREA PAVEMENT MARKING - LINE 4" (SKIP - DASH YELLOW)
- 6 PROPOSED POLYUREA PAVEMENT MARKING - LINE 12" (DIAGONAL SOLID YELLOW)
- 7 PROPOSED POLYUREA PAVEMENT MARKING - LINE 24" (SOLID WHITE)
- 8 PROPOSED POLYUREA PAVEMENT MARKING - LETTERS AND SYMBOLS
- 9 PROPOSED ONE-WAY CRYSTAL MARKER
- 10 PROPOSED TWO-WAY AMBER MARKER

NOTES:

- 1. PROPOSED PAVEMENT MARKINGS TO BE INSTALLED IN ACCORDANCE WITH DISTRICT STANDARD TC-13: "DISTRICT ONE TYPICAL PAVEMENT MARKINGS".
- 2. PROPOSED PAVEMENT MARKINGS BEYOND PROJECT LIMITS SHALL CONFORM TO EXISTING PAVEMENT MARKING CONFIGURATION.

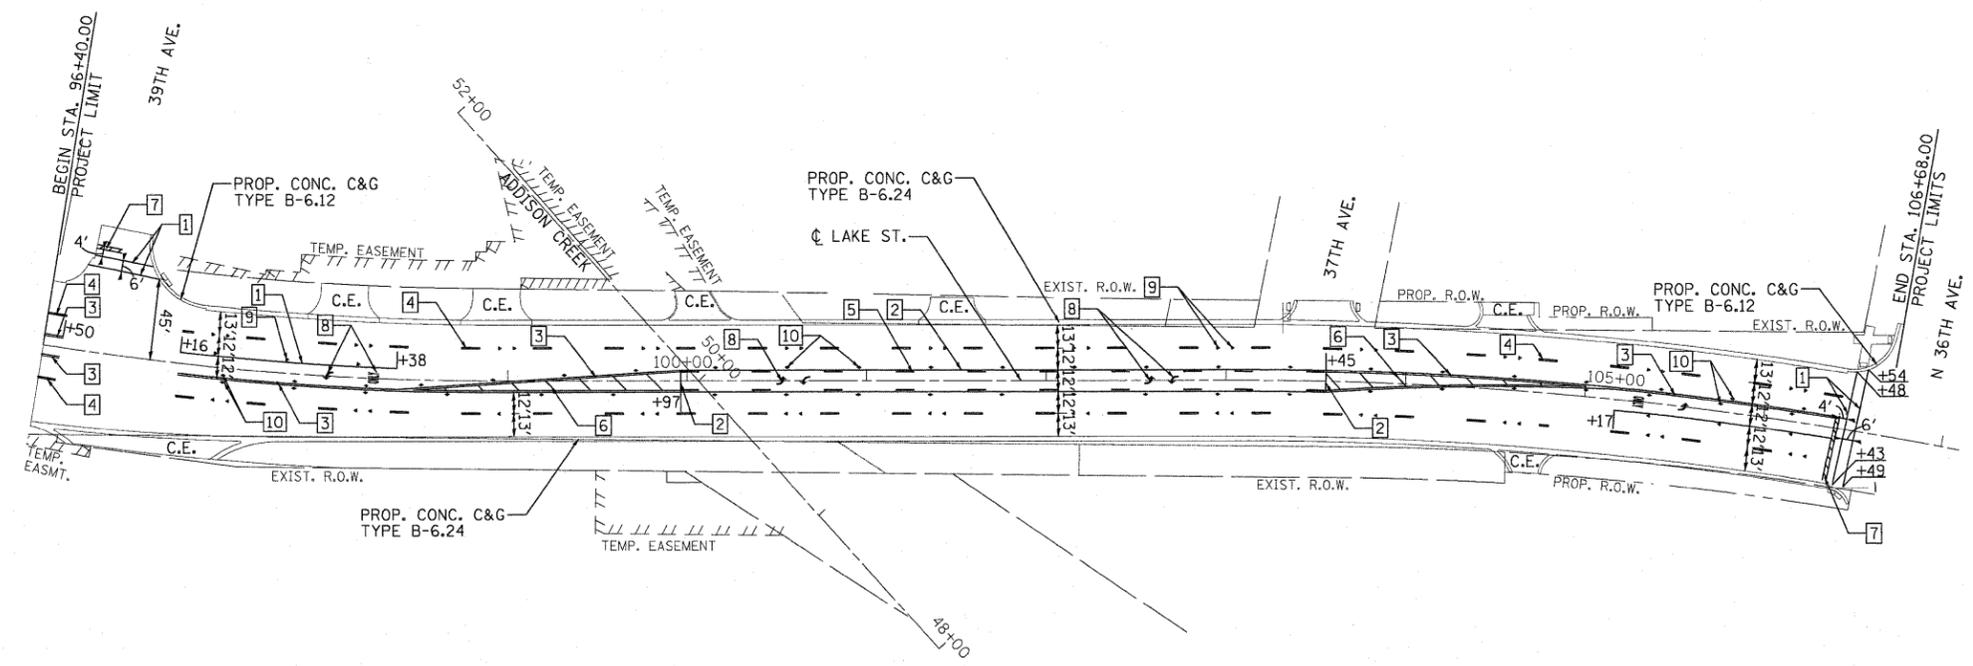

FILE NAME =	DESIGNED - SEW	REVISED -
#FILE#	DRAWN - SEW	REVISED -
USER NAME = #USER#	CHECKED - FML	REVISED -
PLOT DATE = #DATE#	DATE - 01/2010	REVISED -



**STATE OF ILLINOIS
DEPARTMENT OF TRANSPORTATION**

PROPOSED PAVEMENT MARKING PLAN LAKE STREET OVER ADDISON CREEK	
SCALE: 1" = 50'	SHEET NO. 1 OF 1 SHEETS
STA. 96+40 TO STA. 106+68	

F.A.J. RTE.	SECTION	COUNTY	TOTAL SHEETS	SHEET NO.
3537	3264-T	COOK	110	37
FED. ROAD DIST. NO. ILLINOIS FED. AID PROJECT			CONTRACT NO. 60H44	