



**BASE PLATE DETAIL**


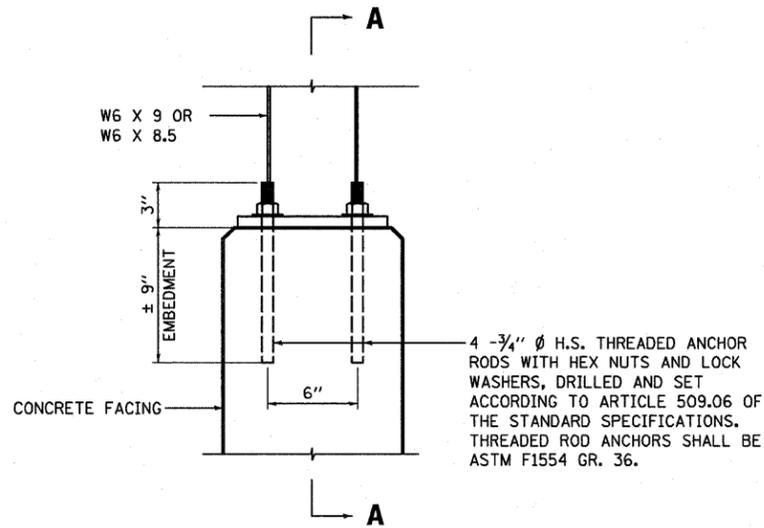


**SECTION AT GUARDRAIL POST**

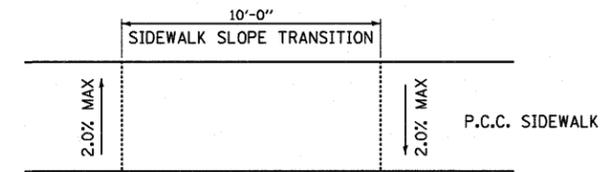


**SIDEWALK SLOPE TRANSITION DETAIL**


NOTE:  
 GUARDRAIL END SHOES FOR ALL GUARDRAIL ALONG  
 CULVERT TO BE INCLUDED IN THE COST OF STEEL  
 PLATE BEAM GUARD RAIL, TYPE A, 6 FOOT POSTS.

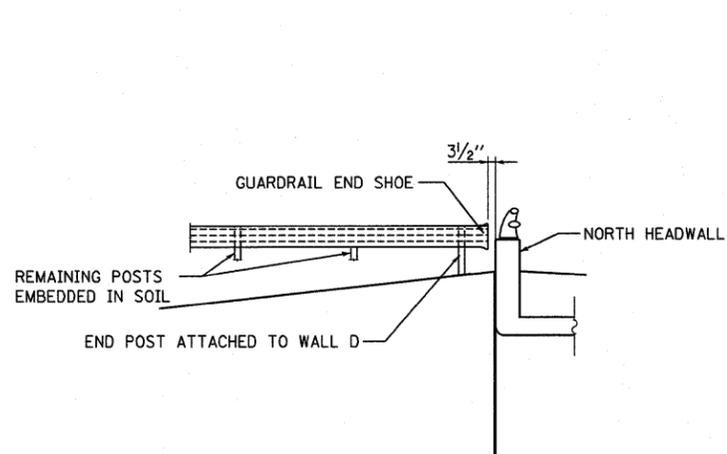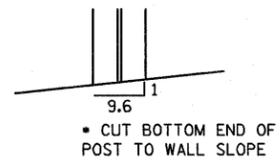

**GUARDRAIL END SHOE DETAIL**

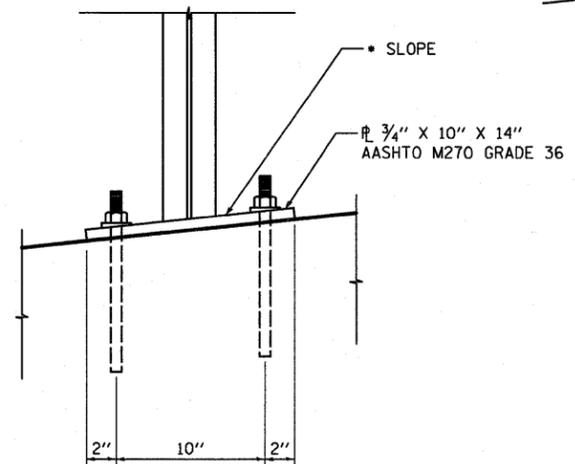

**SECTION A-A**

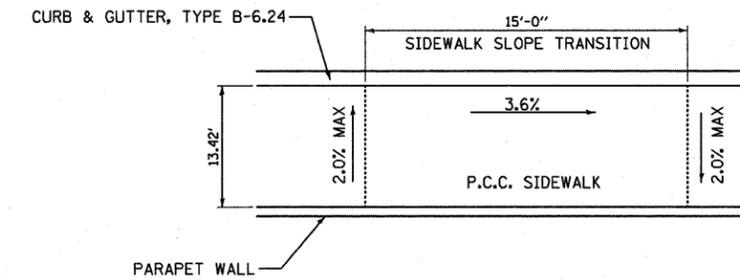

**SIDEWALK SLOPE TRANSITION DETAIL @ CULVERT**

FILE NAME = G:\ENR\06-6796-17 Lake St. Triple Box Culvert\A00\Civil\Sheet\016044-rt-01.dwg



USER NAME = #USER#	DESIGNED - KAC	REVISED -
PLOT SCALE = #SCALE#	DRAWN - TMF	REVISED -
PLOT DATE = 1/26/2011	CHECKED - KAC	REVISED -
	DATE -	REVISED -

DESIGNED - KAC	REVISED -
DRAWN - TMF	REVISED -
CHECKED - KAC	REVISED -
DATE -	REVISED -

STATE OF ILLINOIS  
 DEPARTMENT OF TRANSPORTATION

CONSTRUCTION DETAILS

SCALE: N.T.S. SHEET NO. 1 OF 1 SHEETS

F.A.U. RTE.	SECTION	COUNTY	TOTAL SHEETS	SHEET NO.
3537	3264-T	COOK	110	64
CONTRACT NO. 60H44				
ILLINOIS FED. AID PROJECT				