

JOLIET
NORTH GATEWAY MEDIAN BED - STA. 3207+55 TO STA. 3208+34 (115 SQ. YDS.)



PERENNIAL PLANTS, ORNAMENTAL TYPE, GALLON POT - 3.75 UNITS



RUDBECKIA FULGIDA 'VIETTE'S LITTLE SUZY' (LITTLE SUZY BLACK-EYED SUSAN) 12" O.C. - (60%)
HEMEROCALLIS 'ROSY RETURNS' (ROZY RETURNS DAYLILY) 12" O.C. - (40%)

PERENNIAL PLANTS, ORNAMENTAL TYPE, GALLON POT - 9.20 UNITS




BAPTISTA X BICOLOR 'MIDNITE' (MIDNITE PRAIRIEBLUES FALSE INDIGO) 18" O.C. - (60%)
CALAMOGROSTIS ACUTIFLORA 'KARL FOERSTER FEATHER REED GRASS' 18" O.C. - (40%)



ECHINECEA 'ALBA' (WHITE CONEFLOWER) - 12" O.C. - (60%)
HEMEROCALLIS 'WOODSIDE FIRE DANCE' (WOODSIDE FIRE DANCE DAYLILY) 12" O.C. - (40%)



RUDBECKIA FULGIDA 'VIETTE'S LITTLE SUZY' (LITTLE SUZY BLACK-EYED SUSAN) 12" O.C. - (60%)
HEMEROCALLIS 'ROSY RETURNS' (ROZY RETURNS DAYLILY) 12" O.C. - (40%)

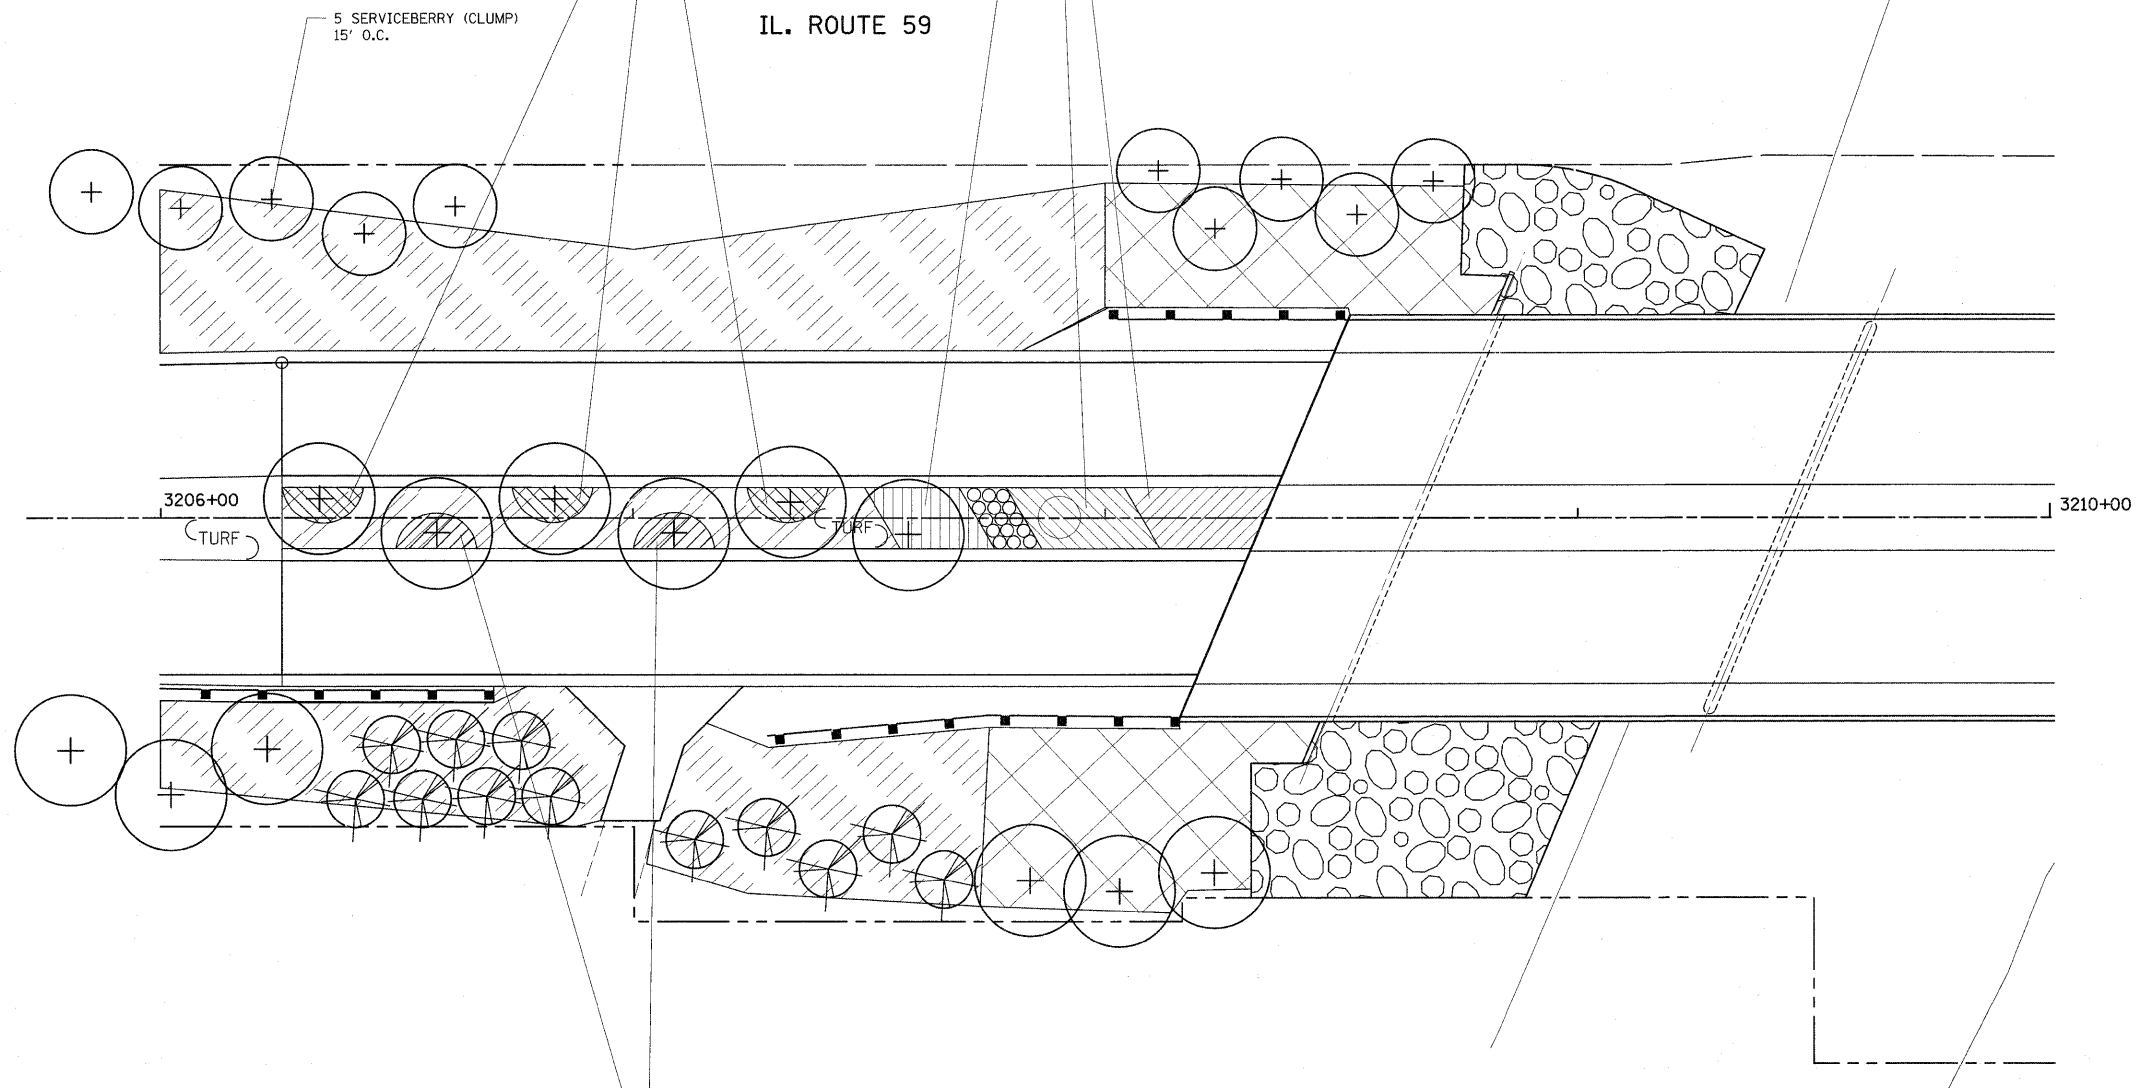

PERENNIAL PLANTS, ORNAMENTAL TYPE, GALLON POT - 2.5 UNITS



ECHINECEA 'ALBA' (WHITE CONEFLOWER) - 12" O.C. - (60%)
HEMEROCALLIS 'WOODSIDE FIRE DANCE' (WOODSIDE FIRE DANCE DAYLILY) 12" O.C. - (40%)

FILE NAME =	USER NAME = bauerdl	DESIGNED -	REVISED -	STATE OF ILLINOIS DEPARTMENT OF TRANSPORTATION	JOLIET NORTH GATEWAY MEDIAN LANDSCAPE DETAIL IL. ROUTE 59 (I-55 TO IL RTE. 126)		F.A.P. RTE.	SECTION	COUNTY	TOTAL SHEETS	SHEET NO.
c:\pw_work\pwwork\baue\dl\0240764\M1151	1-shr-landscp.dgn	DRAWN -	REVISED -				338	114-LS-1	WILL	20	23
	PLOT SCALE = 20.0006 "/ IN.	CHECKED -	REVISED -		SCALE: 1"=20'		SHEET NO. 19 OF 21 SHEETS	STA. 3206+00	TO STA. 3208+34	CONTRACT NO. 60M67	
	PLOT DATE = 2/9/2011	DATE -	REVISED -		ILLINOIS FED. AID PROJECT						