


PLAN SURVEYED \_\_\_\_\_ BY \_\_\_\_\_ DATE \_\_\_\_\_  
 PLOTTED \_\_\_\_\_  
 NOTE BOOK \_\_\_\_\_  
 NO. \_\_\_\_\_ FILE NAME \_\_\_\_\_

PROFILE SURVEYED \_\_\_\_\_ BY \_\_\_\_\_ DATE \_\_\_\_\_  
 GRADES CHECKED \_\_\_\_\_  
 NOTE BOOK \_\_\_\_\_  
 NO. \_\_\_\_\_ NOTATIONS CHFD \_\_\_\_\_

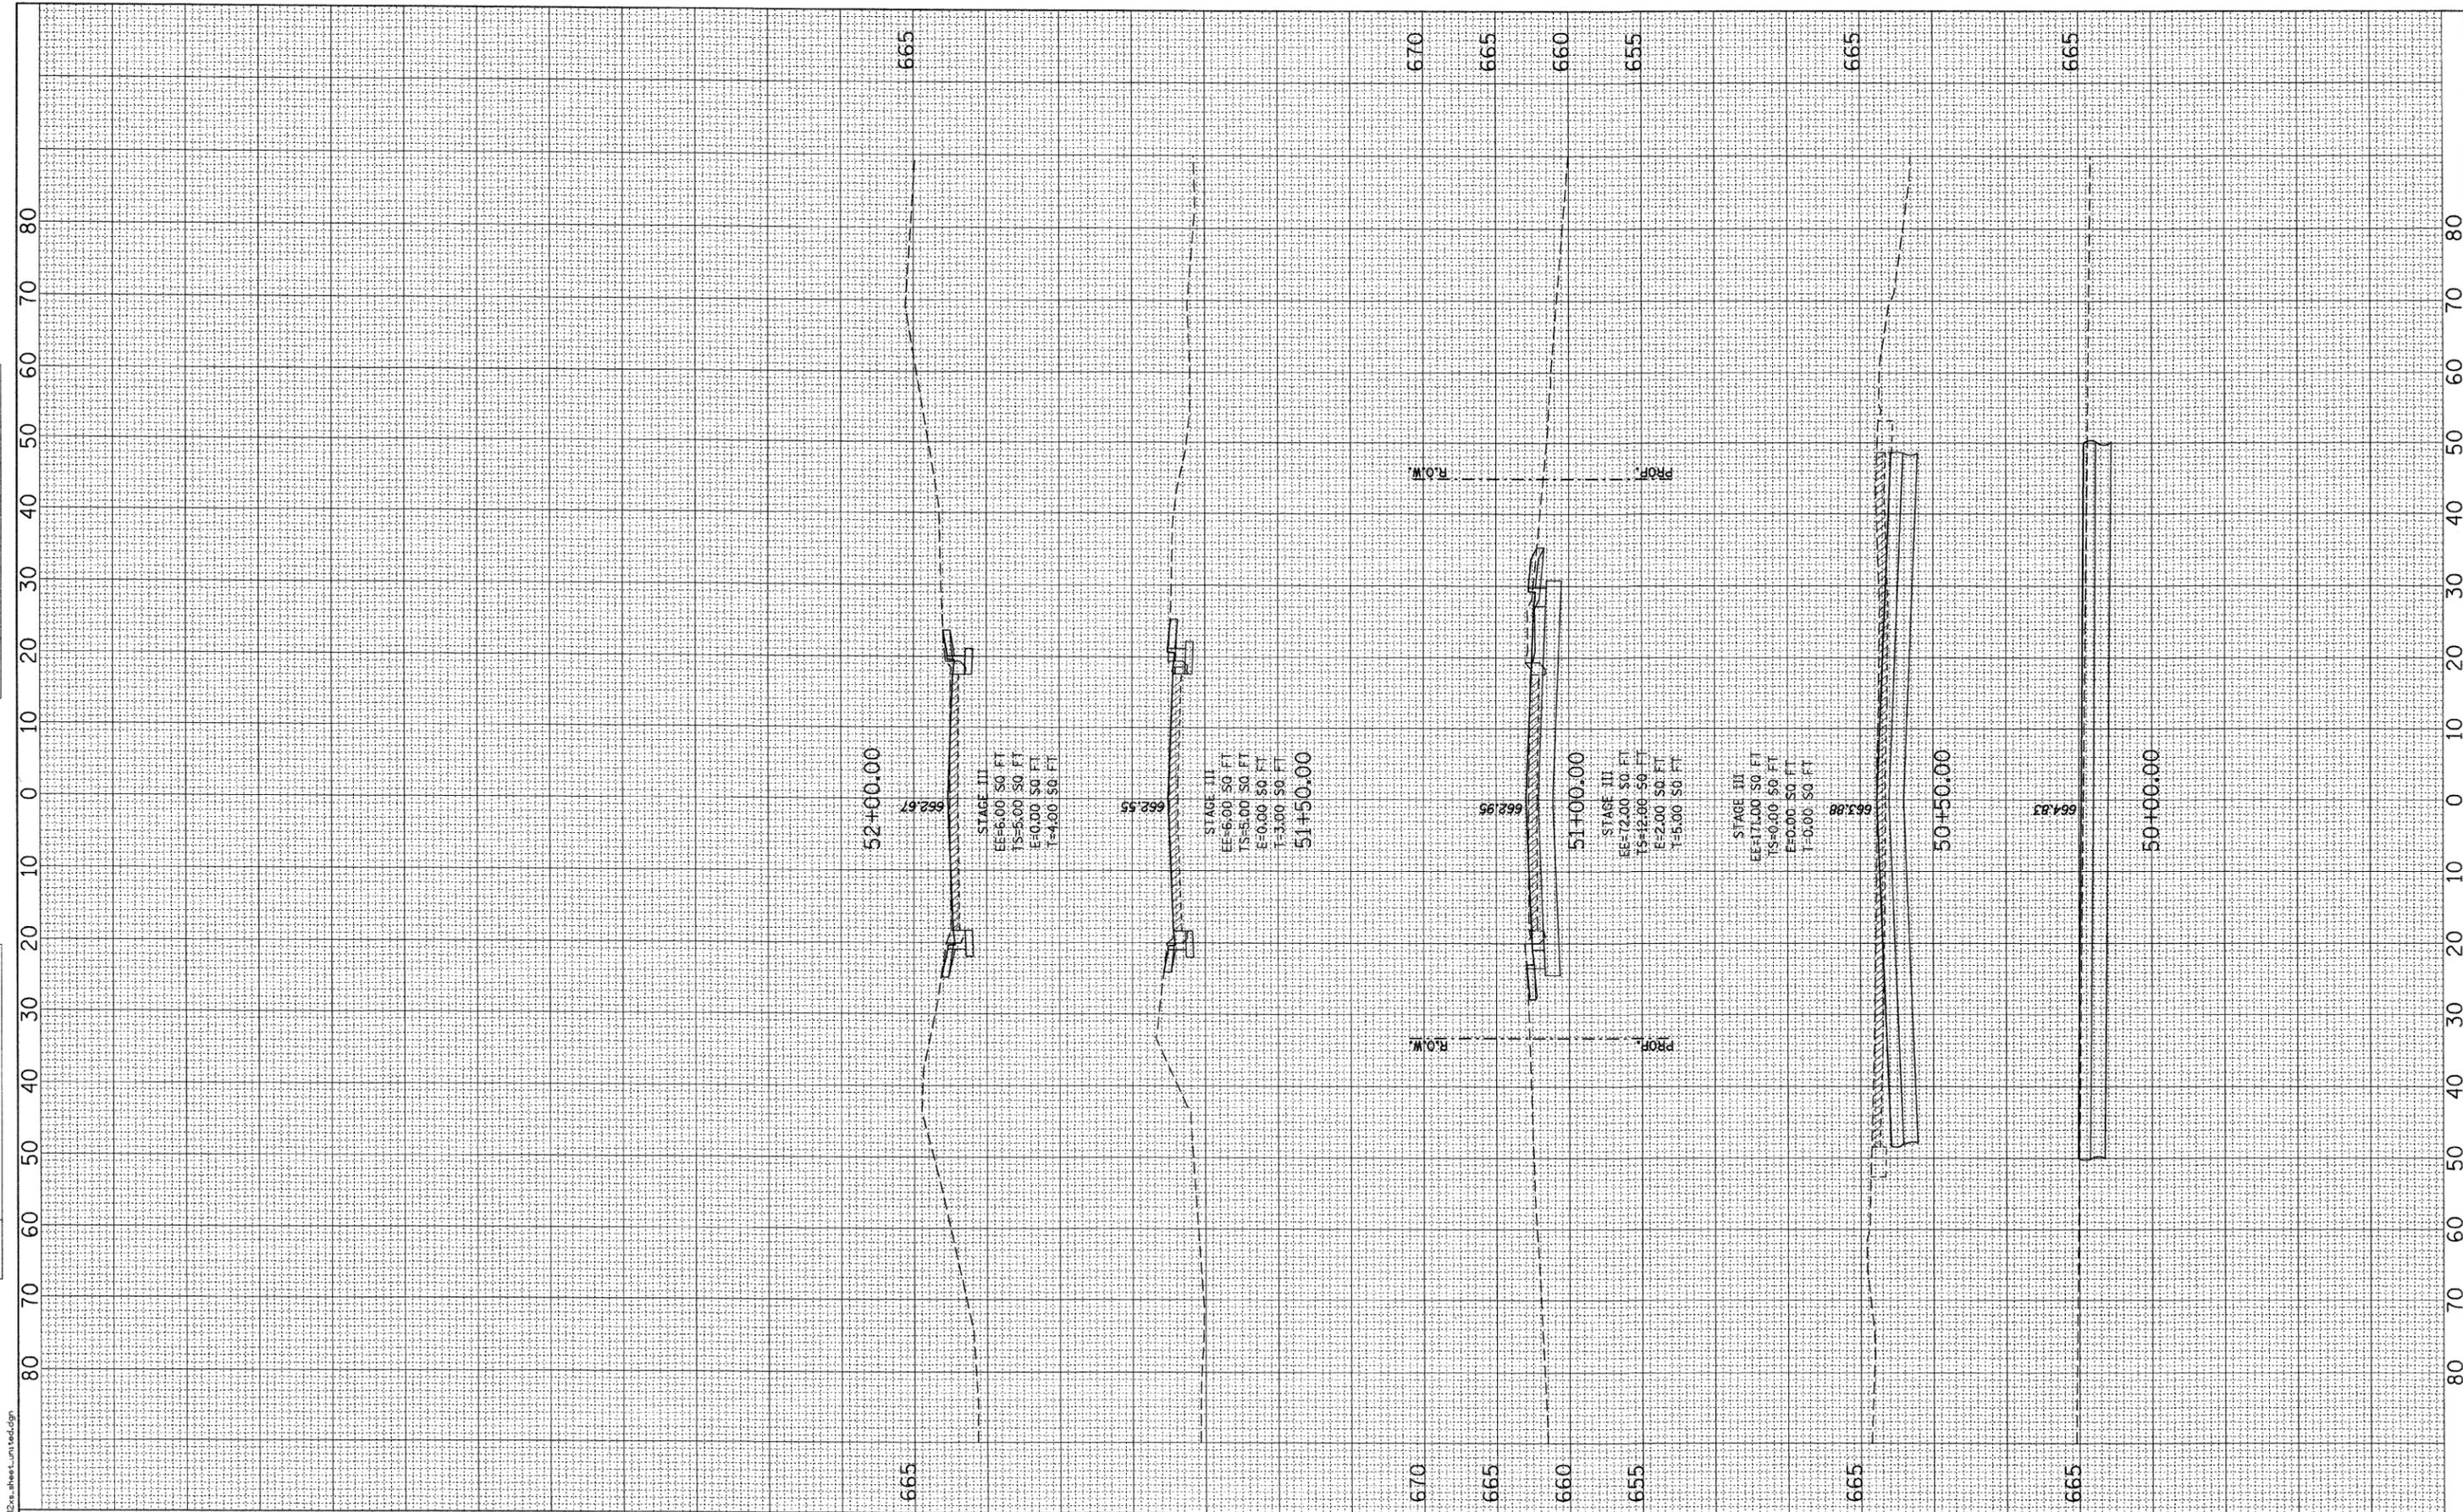

16.0000 / IN.  
 dceas 10/16  
 K:\117782\040\Sheets\177782-ss-sheet-1-united.dgn

**rjngroup**  
 Excellence through Ownership  
 200 West Front Street  
 Wheaton, IL 60187

DESIGNED - MK  
 DRAWN - DW  
 CHECKED - MH  
 DATE - 12/20/2010

REVISED -  
 REVISED -  
 REVISED -  
 REVISED -

**KANE COUNTY  
 DIVISION OF TRANSPORTATION  
 ORCHARD ROAD RECONSTRUCTION**

**KNELL ROAD CROSS SECTIONS**  
 SCALE: 1" = 10'  
 SHEET NO. 28 OF 47 SHEETS  
 STA. 50+00.00 TO STA. 52+00.00

F.A.P. RTE.	SECTION	COUNTY	TOTAL SHEETS	SHEET NO.
336	99-00232-01-WR	KANE	215	195
CONTRACT NO. 63541			ILLINOIS FED. AID PROJECT	