
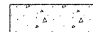






LEGEND:

-  COMBINATION CONCRETE CURB AND GUTTER TYPE B-6.24
-  PCC SIDEWALK, 5" SUBBASE GRANULAR MATERIAL, TYPE B, 4"
-  PCC SIDEWALK, 8" SUBBASE GRANULAR MATERIAL, TYPE B, 4"
-  CURB SLOT PAVING




PLAN	SURVEYED	BY	DATE
	PLOTTED		
	CHECKED		
	NO. OF WAYS CHECKED		
	CADD FILE NAME		
	NO.		

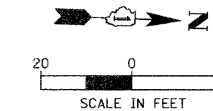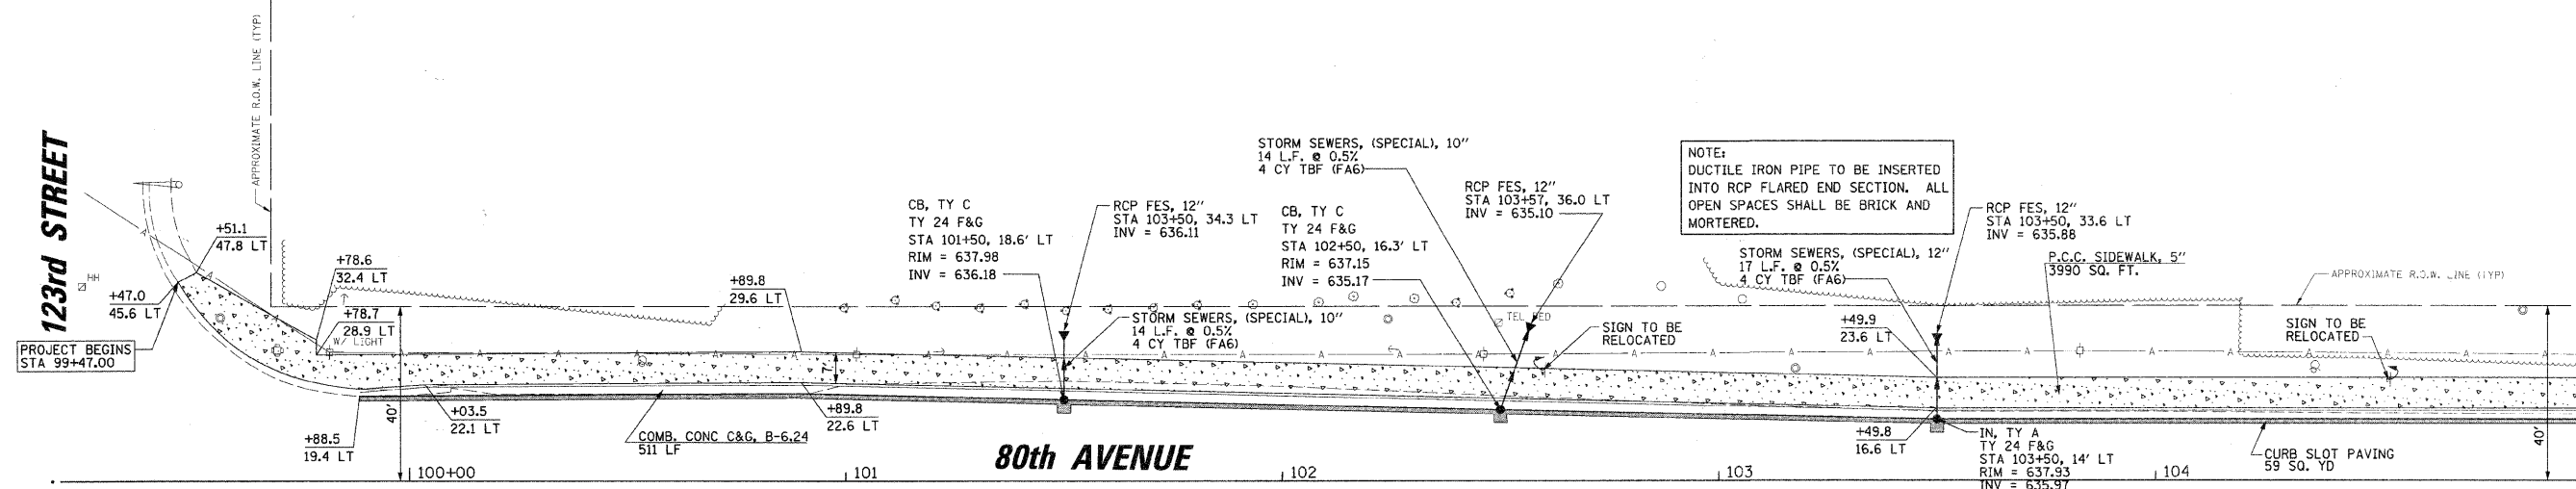

NOTE:
 DUCTILE IRON PIPE TO BE INSERTED INTO RCP FLARED END SECTION. ALL OPEN SPACES SHALL BE BRICK AND MORTERED.

PROFILE	SURVEYED	BY	DATE
	PLOTTED		
	CHECKED		
	NO. OF WAYS CHECKED		
	STRUCTURE NOTATIONS CHRD		
	NO.		

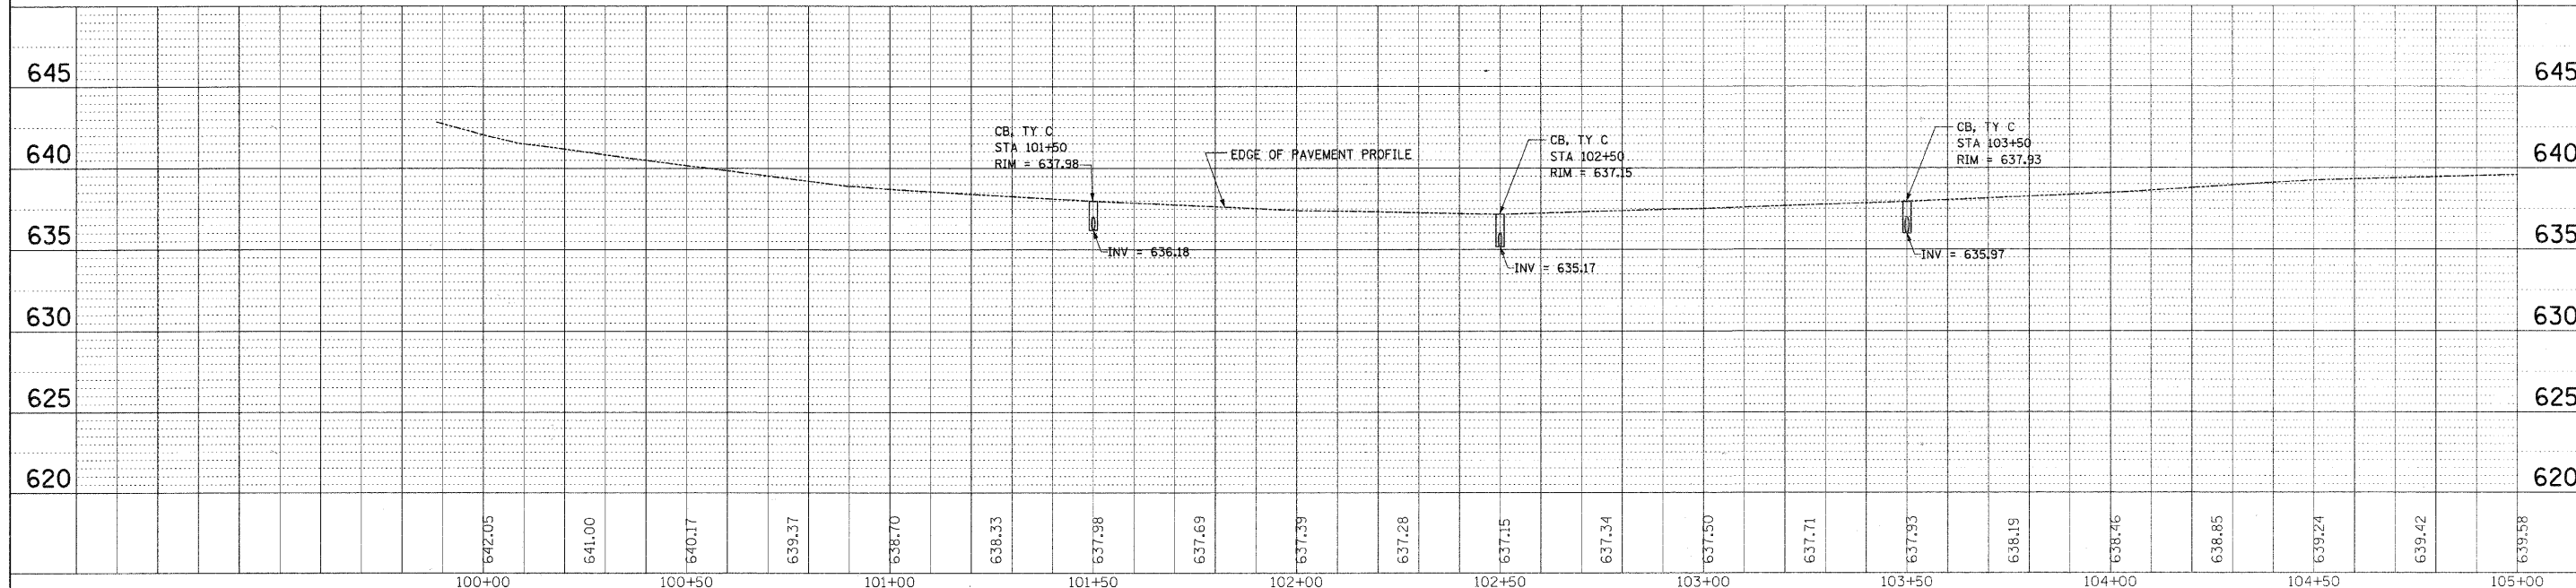

FILE NAME = N:\palospark\100095\Civ\1\RD\1.100095.DGN	USER NAME = CHCCOLLO	DESIGNED - CJM	REVISED -	STATE OF ILLINOIS DEPARTMENT OF TRANSPORTATION	PROPOSED IMPROVEMENTS AND TYPICAL SECTIONS VILLAGE OF PALOS PARK	F.A.U. RTE. 2756	SECTION 09-00029-00-SW	COUNTY COOK	TOTAL SHEETS 14	SHEET NO. 7	
PLOT SCALE = 20'	CHECKED - KRC/DV	REVISIONS	SCALE: 1:20'			SHEET NO. OF SHEETS	STA. 105+00.00 TO STA. 112+47.09	CONTRACT NO. 63548		ILLINOIS FED. AID PROJECT	
PLOT DATE = 2/17/2011	DATE	REVISIONS									