
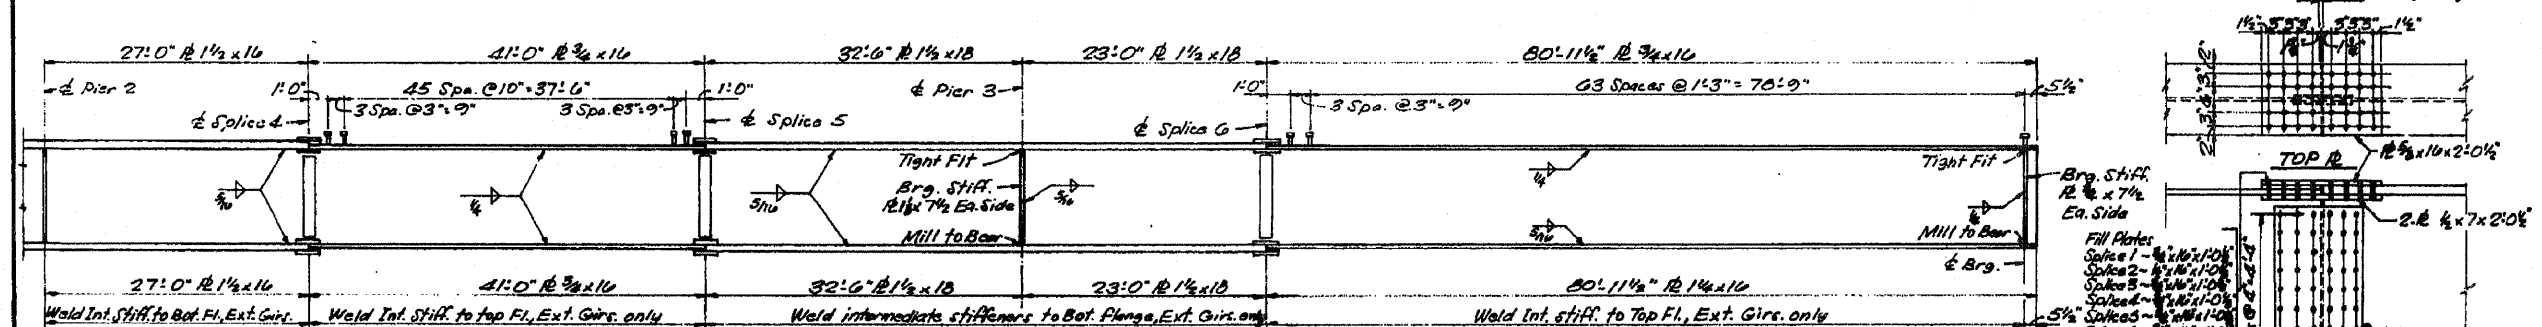
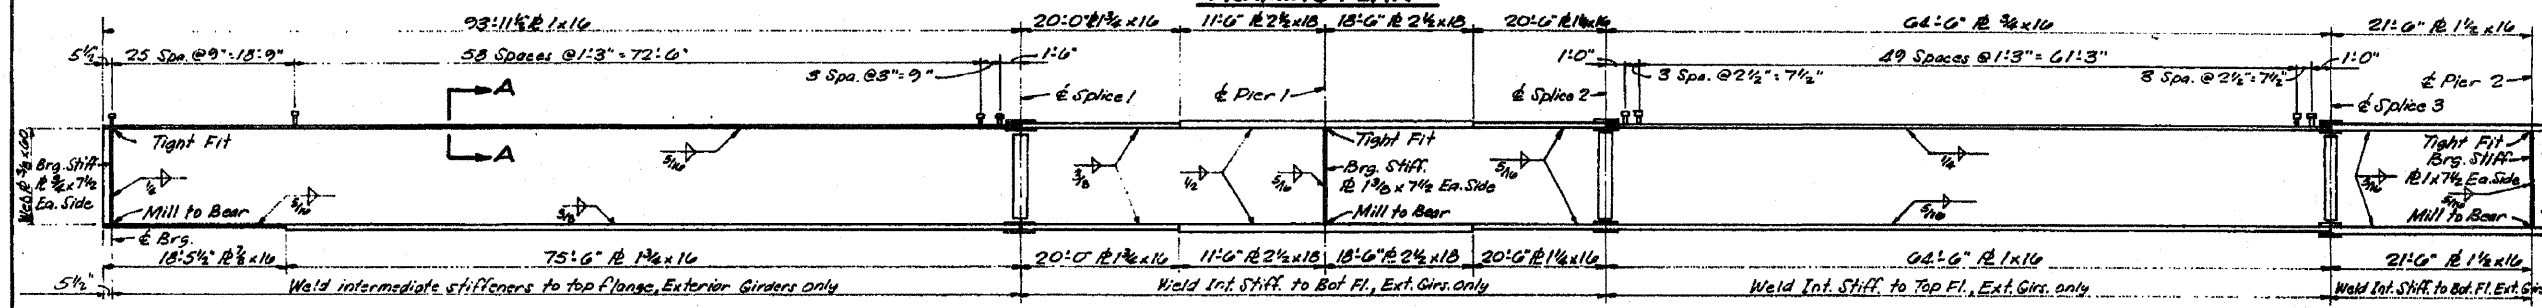


ROUTE NO.	SEC	COUNTY	TOWNSHIP	SHEET NO.	SHEET NO. 10 18 SHEETS
R.A. 403	195-2	WHITESIDE	480	129	
FED. ROAD DIST. NO. 7 ILLINOIS F.A. PROJ.					

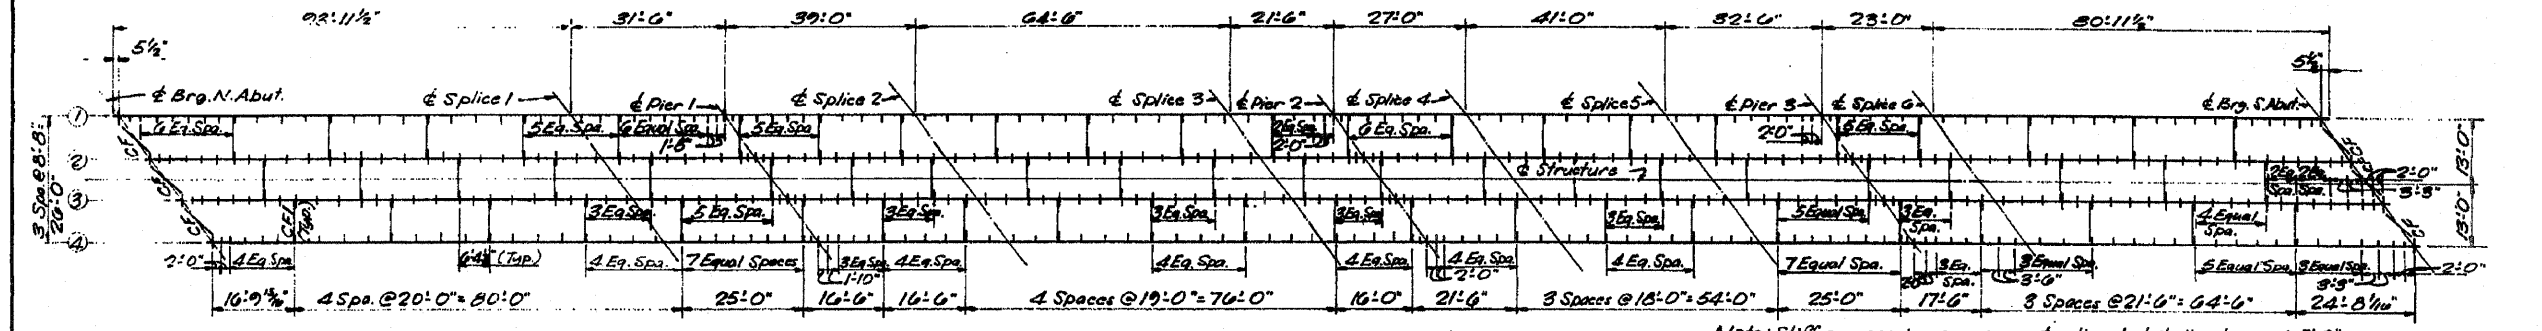

*** TOP OF WEB ELEVATIONS**

Girder	Brig. N. Abut.	Splice 1	Pier 1	Splice 2	Splice 3	Pier 2	Splice 4	Splice 5	Pier 3	Splice 6	Brig. S. Abut.
1	651.150	654.725	654.868	655.728	656.788	657.013	657.804	657.888	657.609	657.666	657.871
2	651.528	654.649	655.161	656.001	657.020	657.232	657.505	657.734	657.764	657.805	657.256
3	651.750	654.704	655.304	656.119	657.098	657.295	657.532	657.734	657.764	657.790	657.190
4	651.817	654.713	655.297	656.091	657.019	657.204	657.443	657.679	657.800	657.679	656.980

DESIGNED J.P.

CHECKED S.MCK.




DRAWN C.D.C.

CHECKED S.MCK.

EXAMINED _____

PASSED _____

APPROVED _____

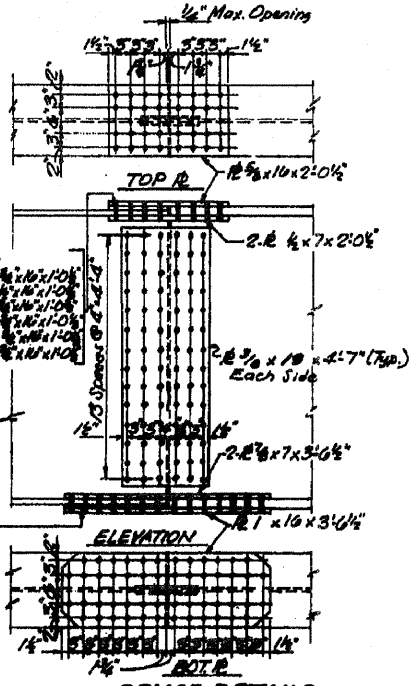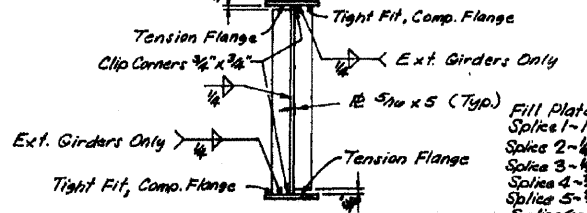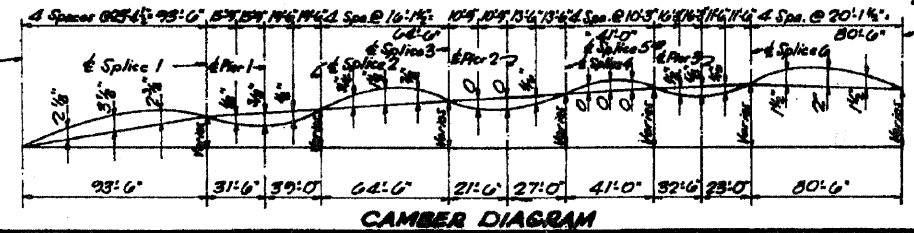

FOR INFORMATION ONLY