
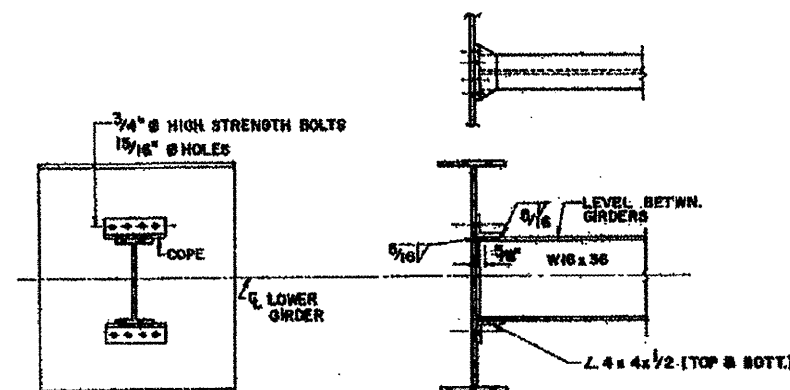



LOCATION 2 STRUCTURE NO.029-0055
SPOON RIVER OVERFLOW

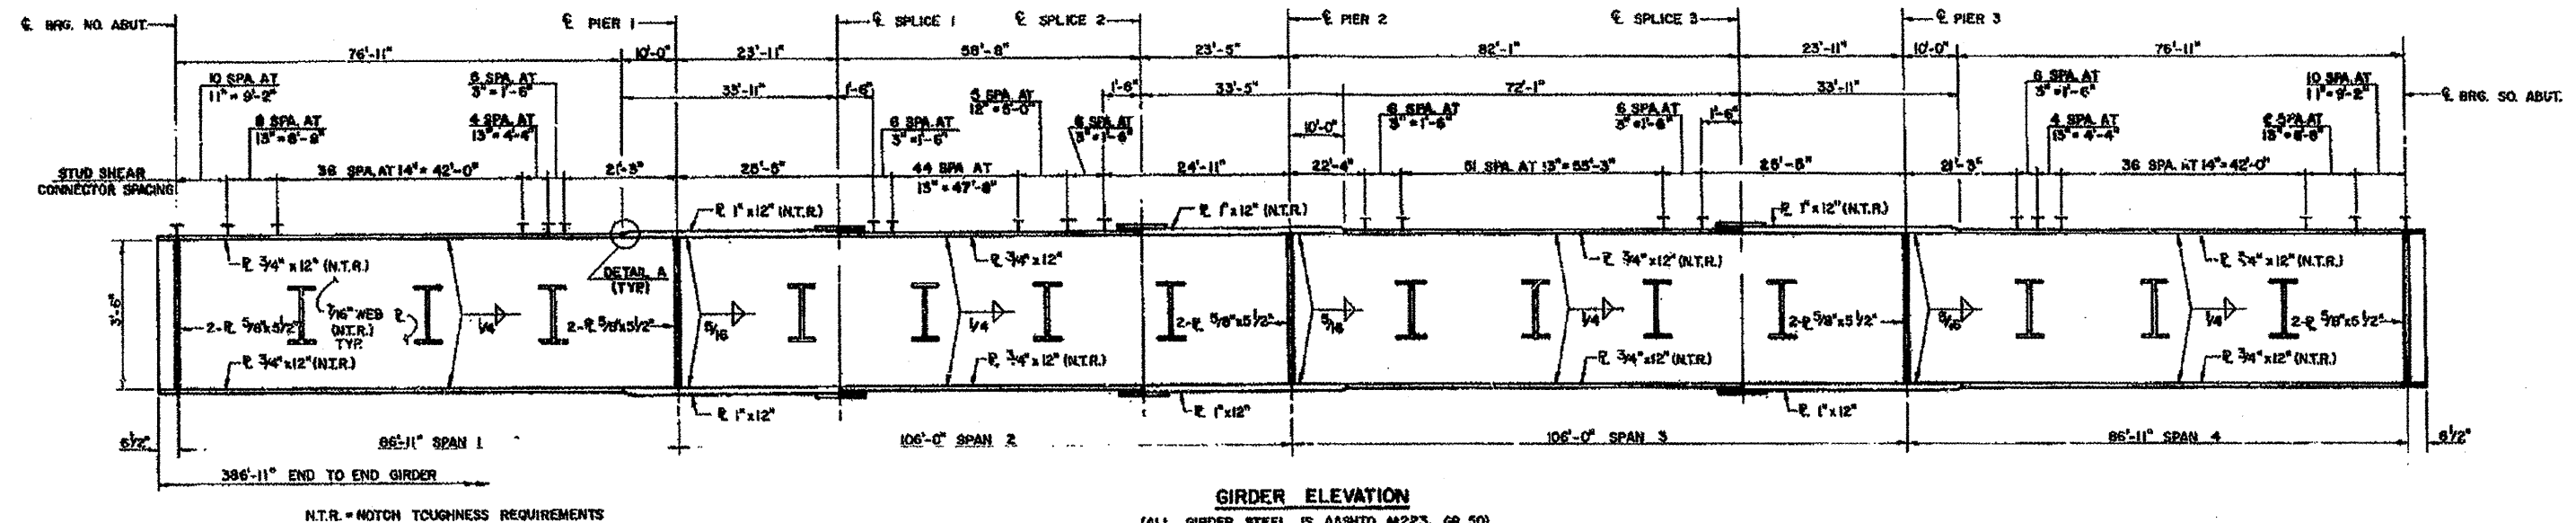


INTERIOR DIAPHRAGM D-1
(70 REQUIRED)

NOTES: ALL STRUCTURAL STEEL FOR DIAPHRAGMS
SHALL BE AASHTO M250.


TWO HARDENED WASHERS SHALL BE
REQUIRED OVER ALL 1 1/16" Ø HOLES
IN DIAPHRAGM CONNECTIONS.

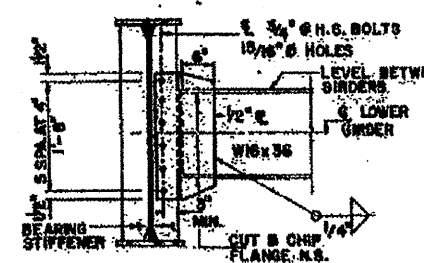

INTERIOR DIAPHRAGM AT PIER-D2
((6 REQUIRED))

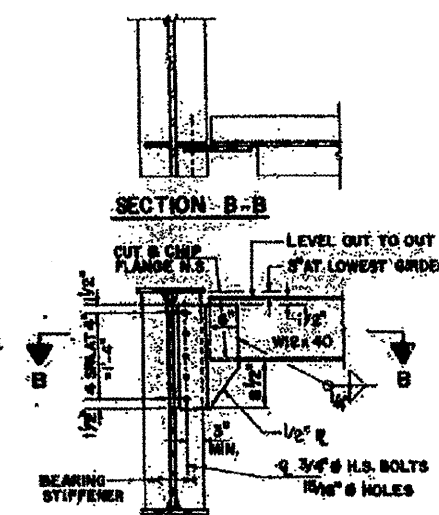

END DIAPHRAGM D
(10 REQUIRED)

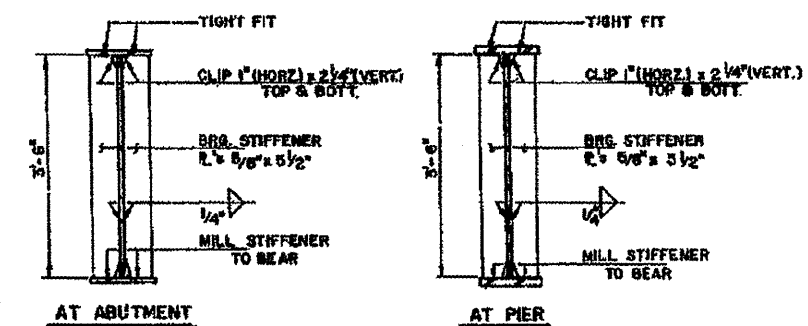

GIRDER SECTIONS

FILE NAME =	USER NAME = inglistj	DESIGNED - ___	REVISED - ___	STATE OF ILLINOIS DEPARTMENT OF TRANSPORTATION	SECTION CONTRACT NO. 68996
68996 4-29-2011.dgn	DRAWN - ___	REVISED - ___	SECTION CONTRACT NO. 68996		
PLOT SCALE = 28,7773' / IN.	CHECKED - ___	REVISED - ___	SECTION CONTRACT NO. 68996		
PLOT DATE = 2/14/2011	DATE - ___	REVISED - ___	SECTION CONTRACT NO. 68996		