


LOCATION 3 STRUCTURE NO. 029-0056

IL 78 & 97

OVER SPOON RIVER

INFORMATION ONLY

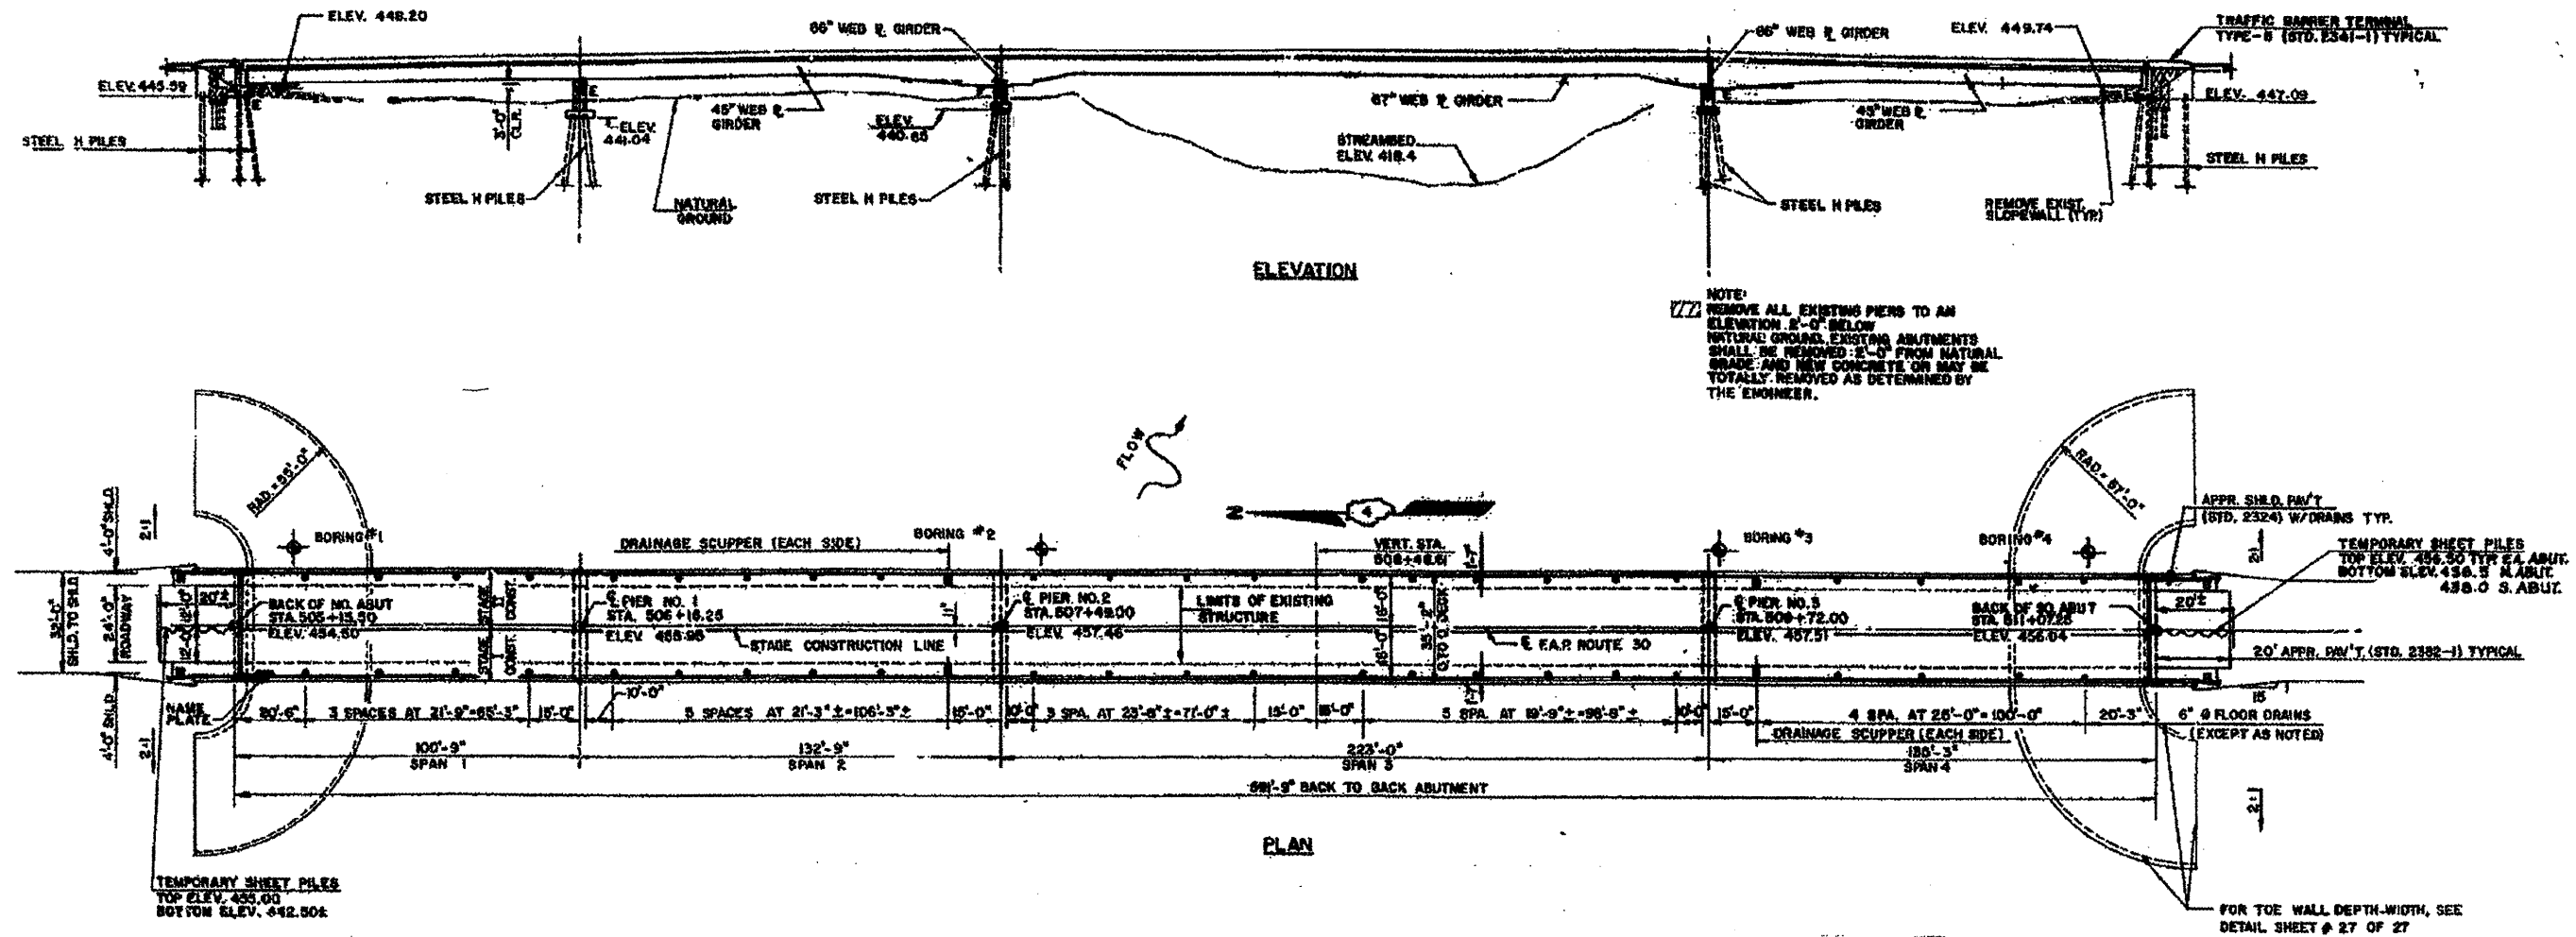

FILE NAME = 68996 4-29-2011.dgn	USER NAME = inglistj	DESIGNED - _ _ _	REVISED - _ _ _ _ _ _ _ _	STATE OF ILLINOIS DEPARTMENT OF TRANSPORTATION	----- -----	F.A. RTE.:	SECTION	COUNTY	TOTAL SHEETS	SHEET NO.
		DRAWN - _ _ _	REVISED - _ _ _ _ _ _ _ _				D4 Bridge Metalizing 201	EULTON	J9	11
	PLOT SCALE = 28.8372 ' / IN.	CHECKED - _ _ _	REVISED - _ _ _ _ _ _ _ _							
	PLOT DATE = 2/14/2011	DATE - _ _ _	REVISED - _ _ _ _ _ _ _ _							
							CONTRACT NO. 68996			
				ILLINOIS FED. AID PROJECT						
SCALE: _____					SHEET NO. _____ OF _____ SHEETS	STA. _____ TO STA. _____				