

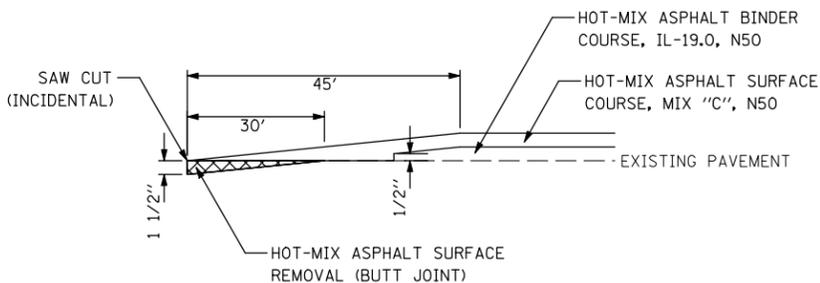
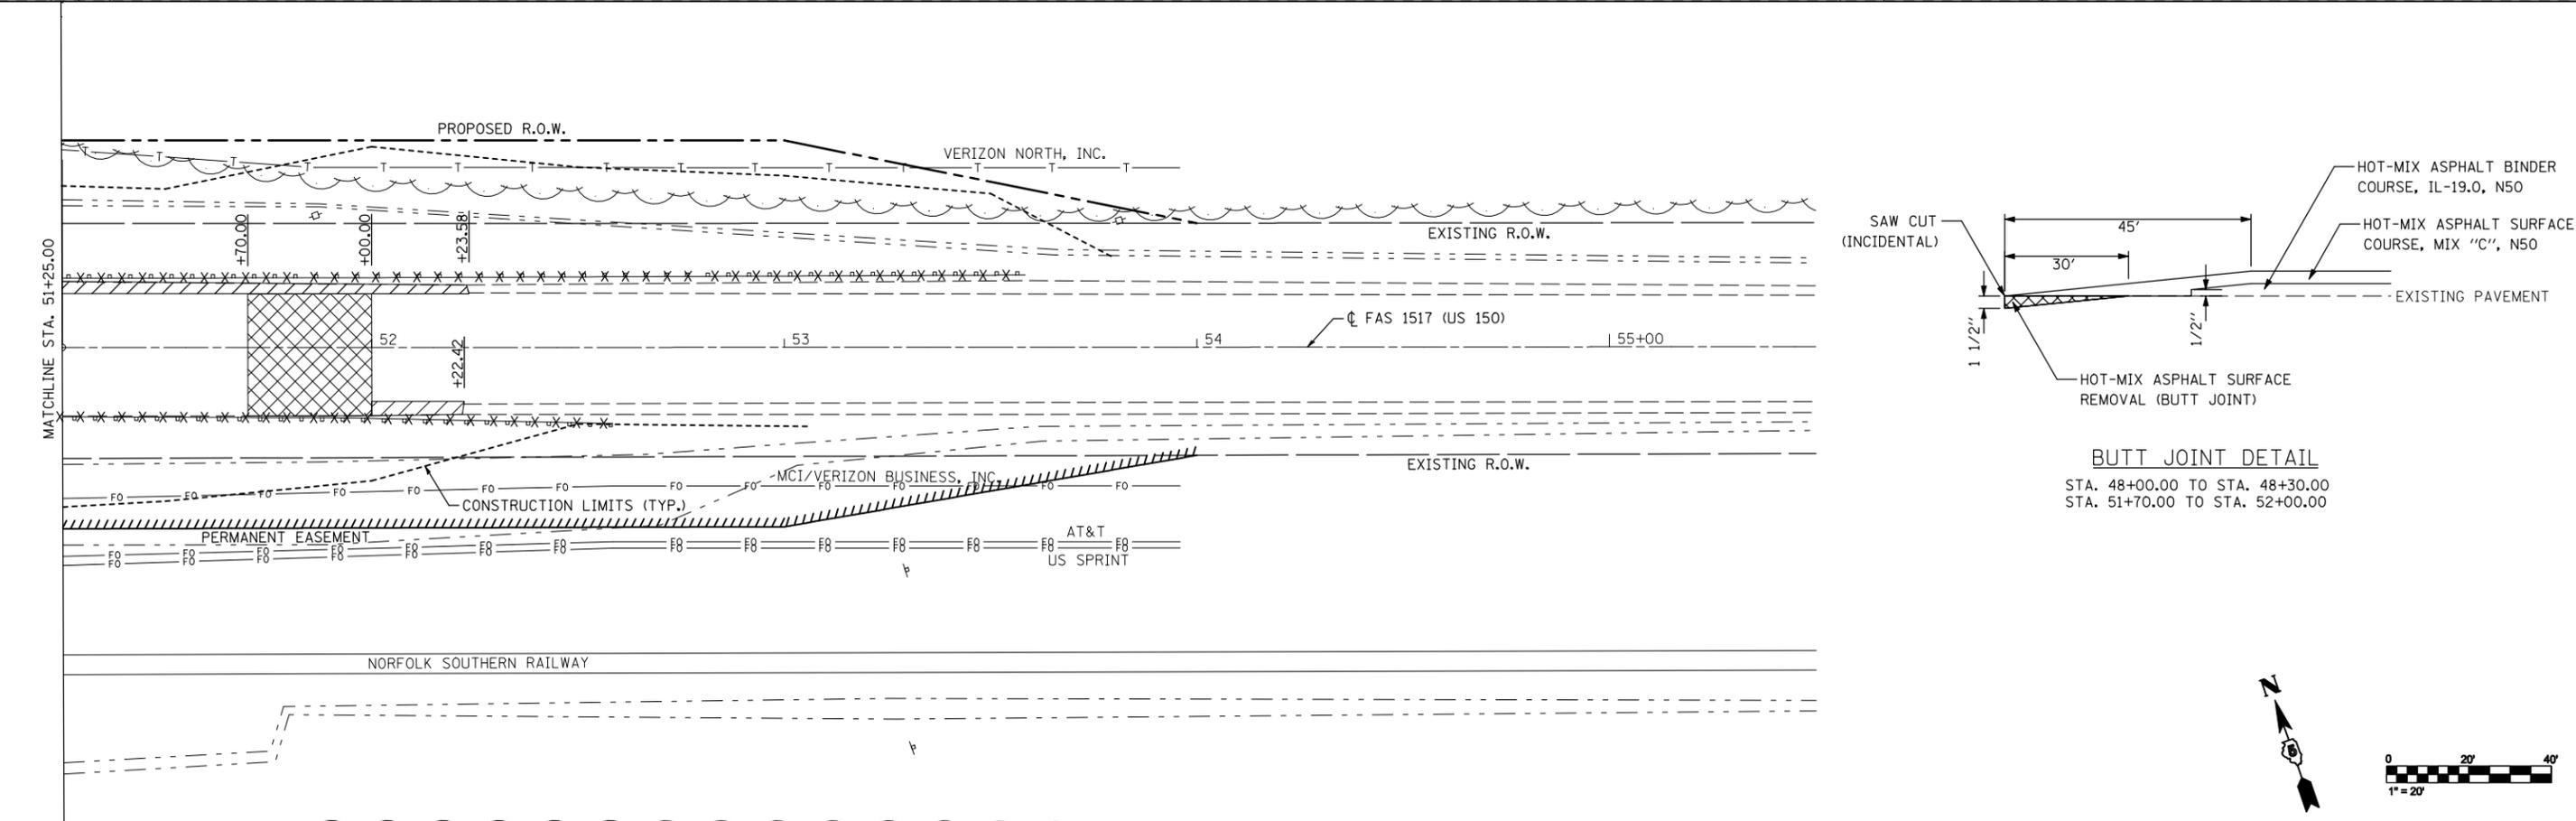


REMOVAL LEGEND

-  HOT-MIX ASPHALT SURFACE REMOVAL-BUTT JOINT
-  PAVEMENT REMOVAL
-  TREE REMOVAL (ACRES)
-  GUARDRAIL REMOVAL
-  APPROACH PAVEMENT REMOVAL
-  PAVED SHOULDER REMOVAL

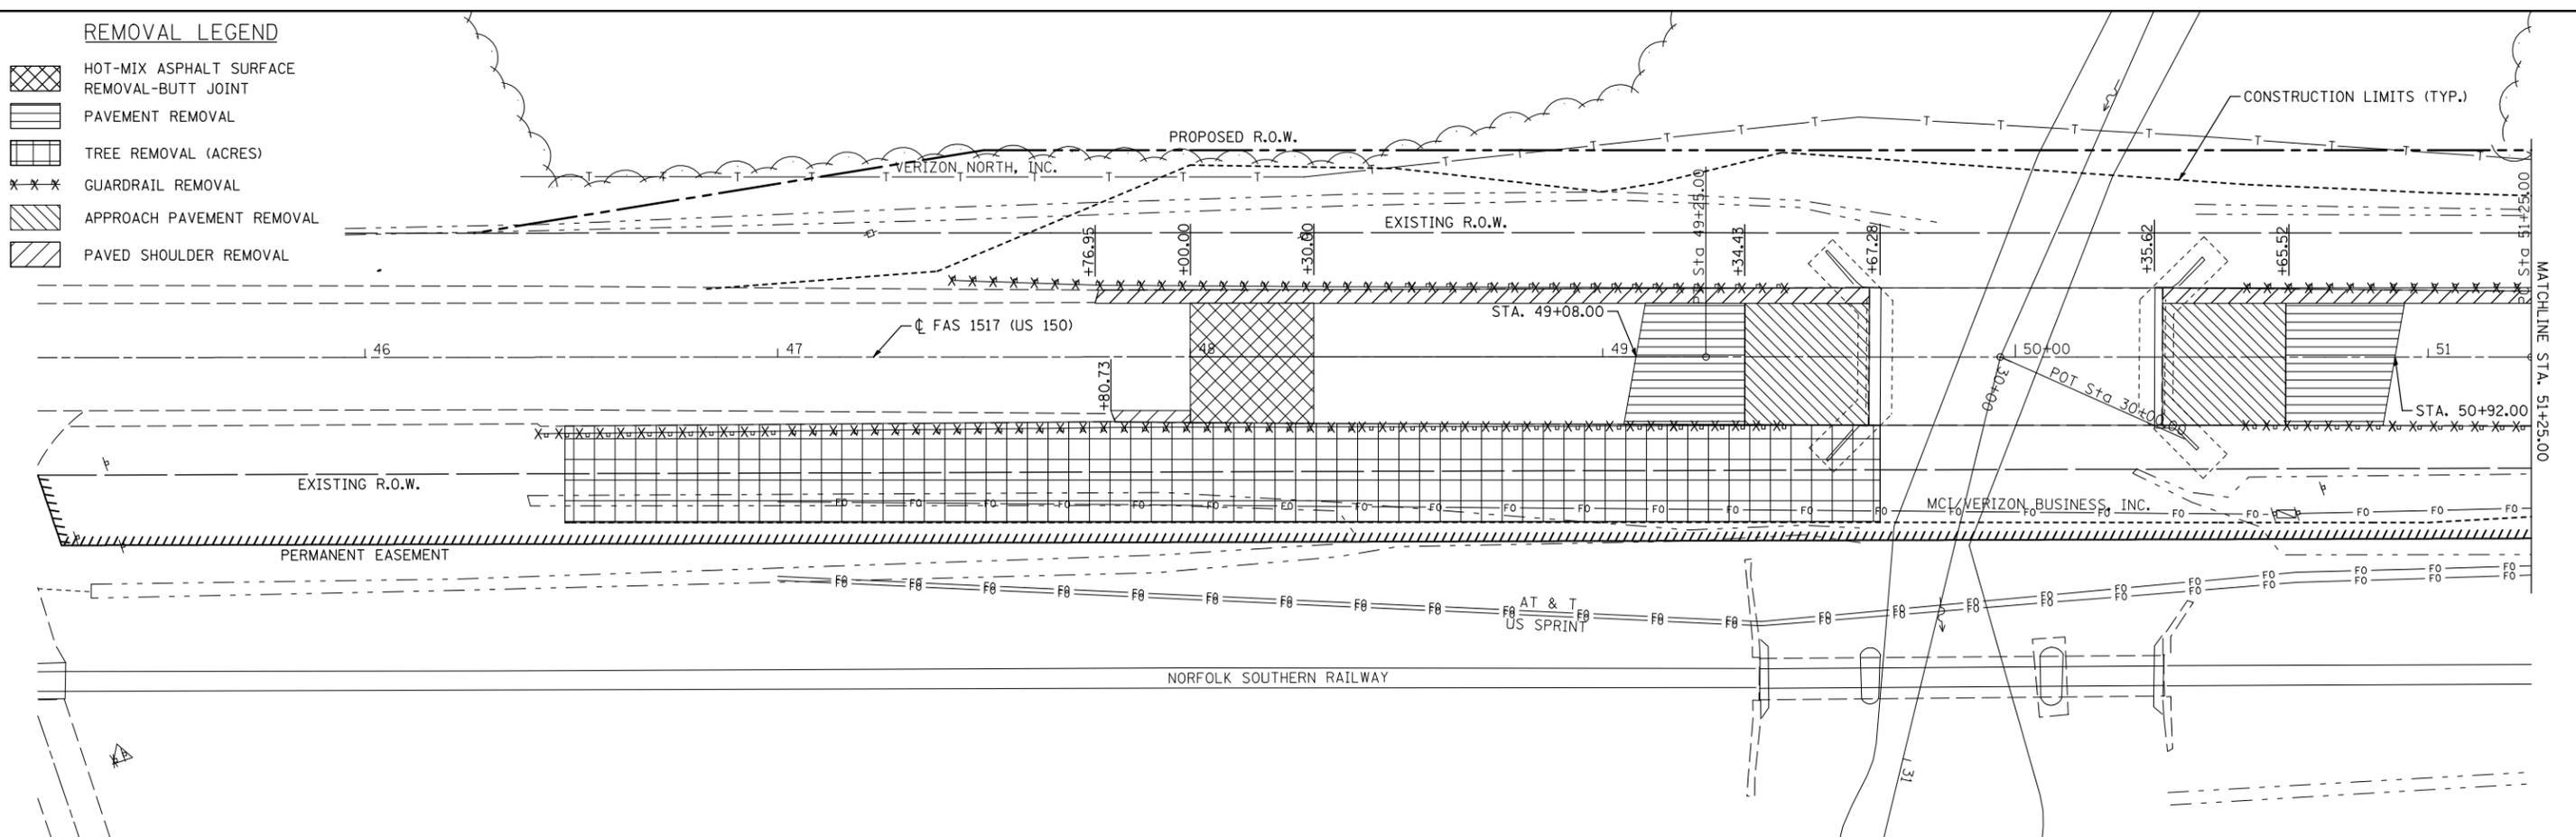

BUTT JOINT DETAIL
 STA. 48+00.00 TO STA. 48+30.00
 STA. 51+70.00 TO STA. 52+00.00

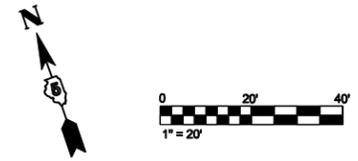

FILE NAME =	USER NAME = bowerml	DESIGNED - JDS	REVISED -	STATE OF ILLINOIS DEPARTMENT OF TRANSPORTATION	US 150 OVER SALT CREEK REMOVAL PLAN			F.A.S. RTE. 1517	SECTION 11BR-1	COUNTY PIATT	TOTAL SHEETS 48	SHEET NO. 11
ct:\pw\work\pwsdot\bowerml\d0109861\0570013-shr-removal.dgn	PLOT SCALE = 40.0000' / IN.	DRAWN - WLL	REVISED -		SCALE: SHEET NO. OF SHEETS STA. TO STA.			CONTRACT NO. 70613				
	PLOT DATE = 8/16/2010	CHECKED - RJA	REVISED -		ILLINOIS FED. AID PROJECT							
		DATE -	REVISED -									