


SEC. 36, T16N, R7E, 3RD P.M.

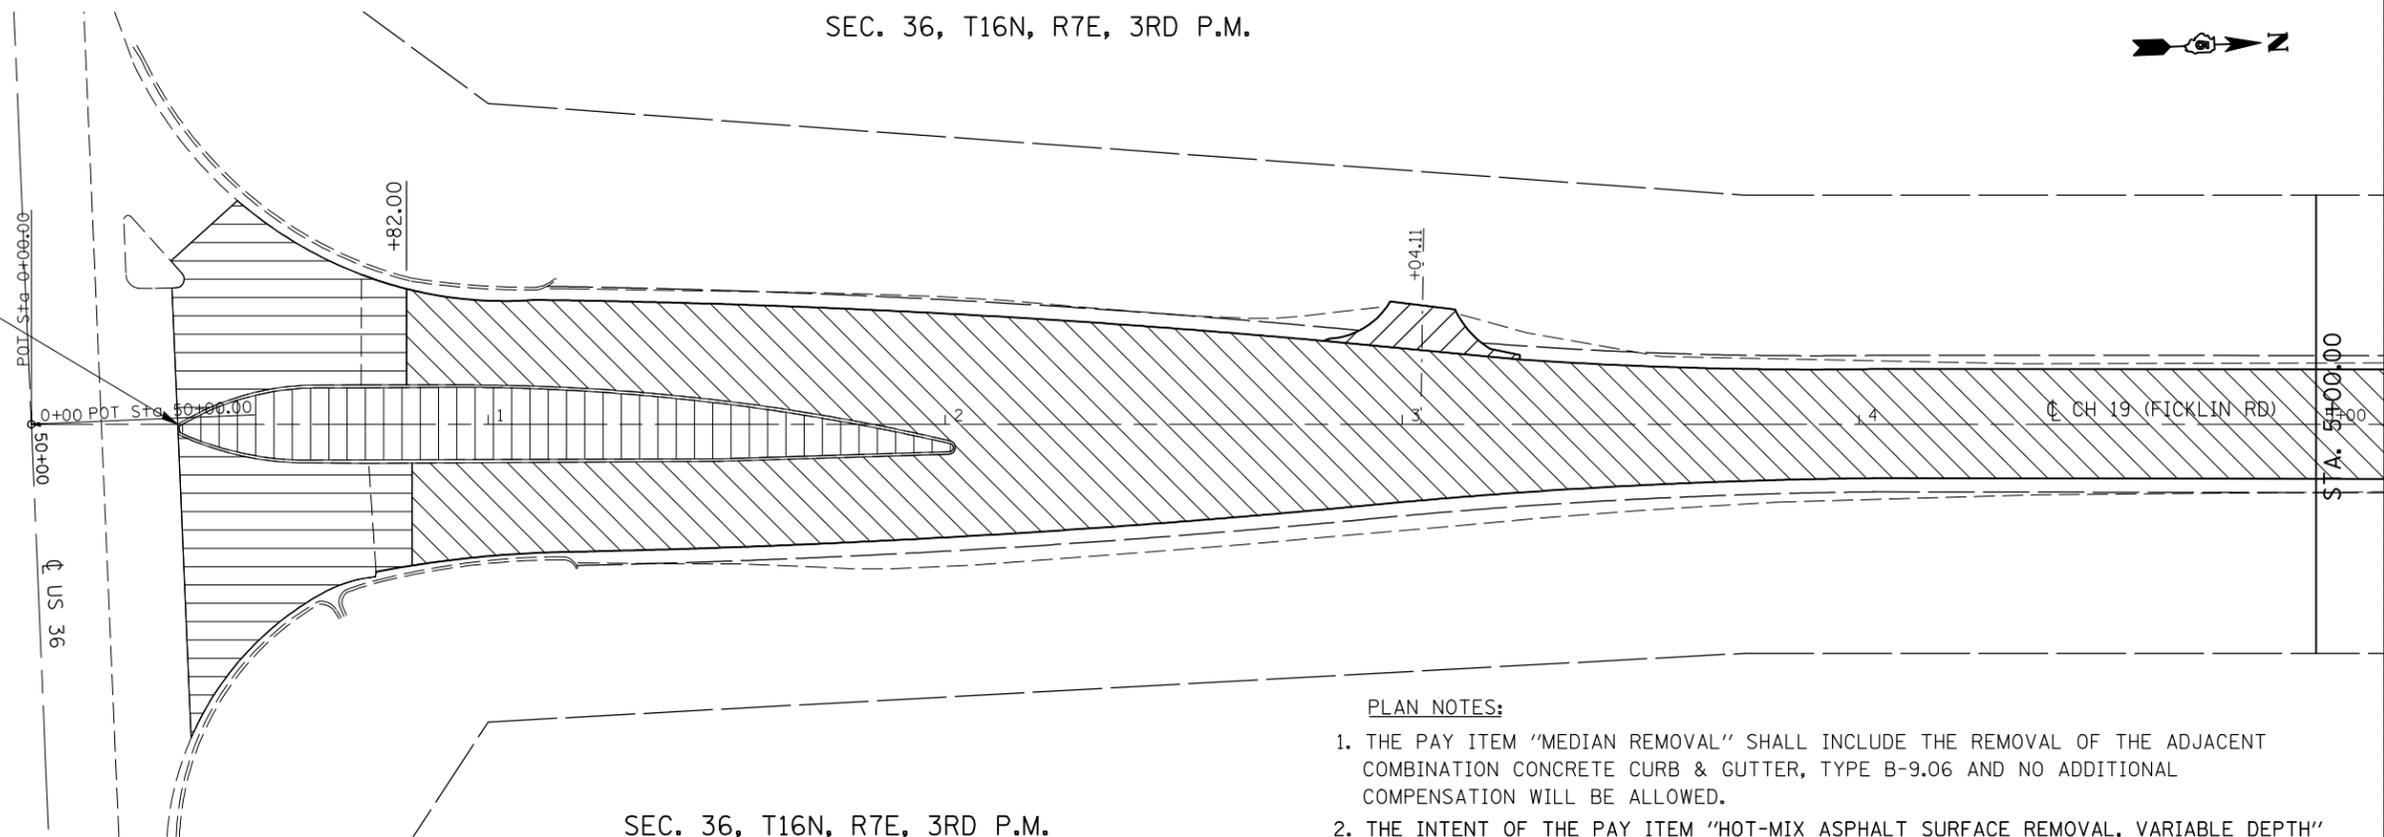

SECTION 40PT BEGINS
STATION 0+32.00

-  INCIDENTAL SURFACING
-  MEDIAN REMOVAL/
PCC BASE COURSE, 9"
-  HMA SURFACE REMOVAL,
VARIABLE DEPTH
-  HMA SURFACE REMOVAL,
BUTT JOINT



SEC. 36, T16N, R7E, 3RD P.M.


PLAN NOTES:

1. THE PAY ITEM "MEDIAN REMOVAL" SHALL INCLUDE THE REMOVAL OF THE ADJACENT COMBINATION CONCRETE CURB & GUTTER, TYPE B-9.06 AND NO ADDITIONAL COMPENSATION WILL BE ALLOWED.
2. THE INTENT OF THE PAY ITEM "HOT-MIX ASPHALT SURFACE REMOVAL, VARIABLE DEPTH" IS TO MILL THE EXISTING ASPHALT OVERLAY DOWN TO THE EXISTING CONCRETE PAVEMENT.
3. INCIDENTAL SURFACING AREAS SHALL CONSIST OF THE CONSTRUCTION OF 10' LONG HOT-MIX ASPHALT FEATHEREDGE RUNDOWNS.

SEC. 36, T16N, R7E, 3RD P.M.



-  INCIDENTAL SURFACING
-  HMA SURFACE REMOVAL,
VARIABLE DEPTH

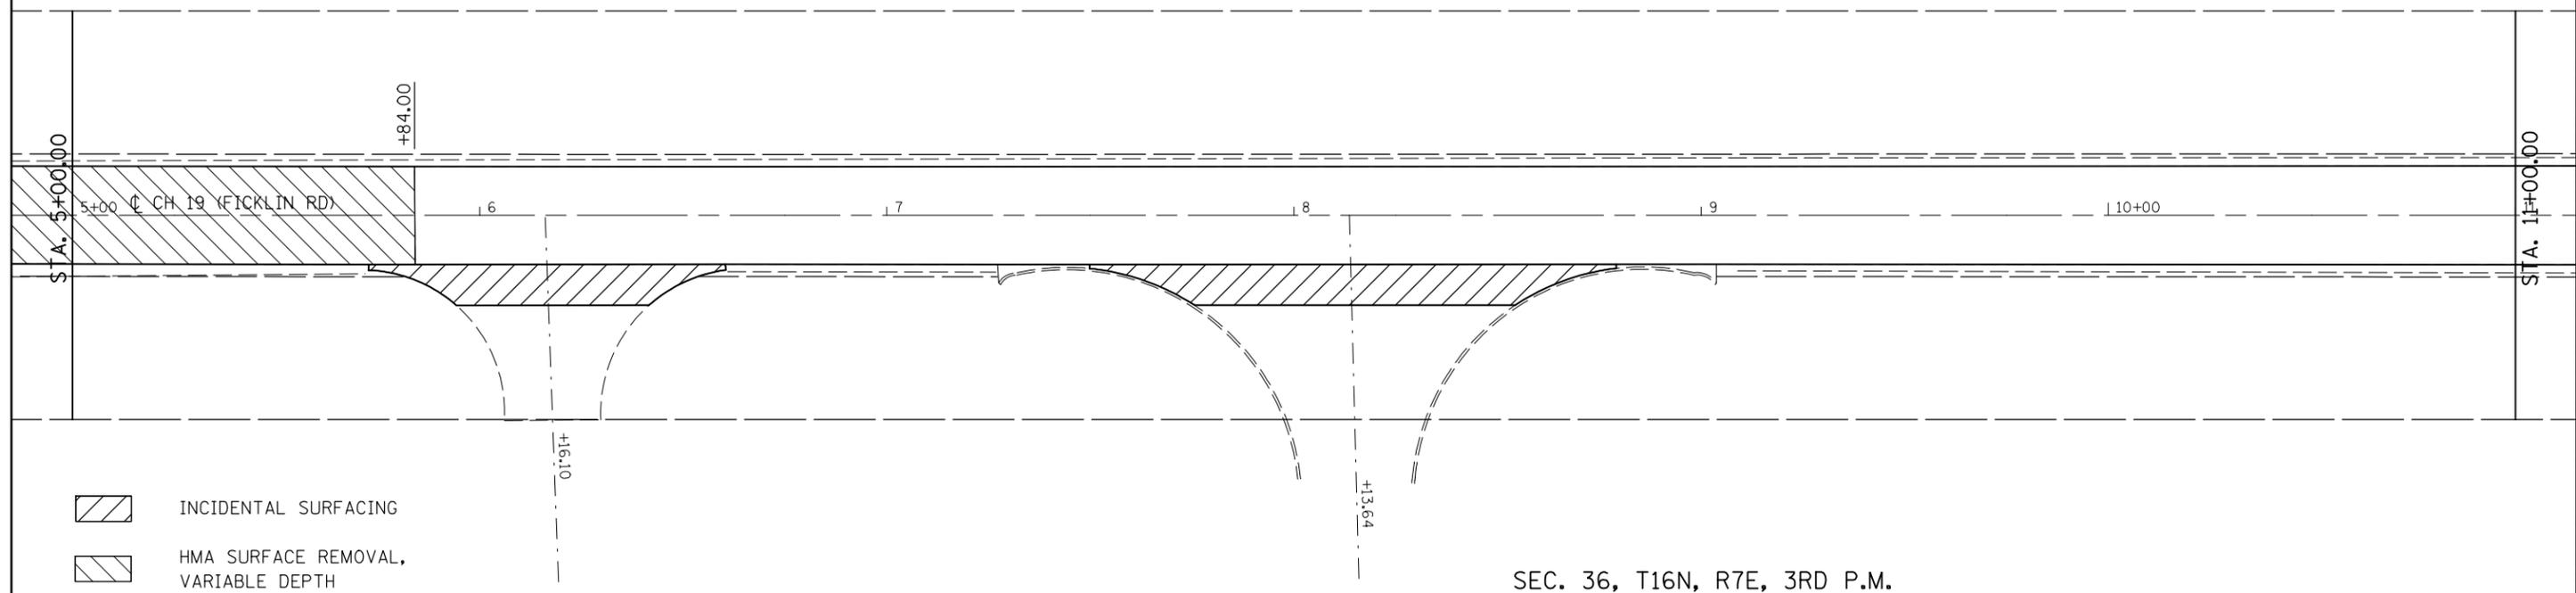

SEC. 36, T16N, R7E, 3RD P.M.

FILE NAME =	USER NAME = hennessdm	DESIGNED -	REVISED -
ct:\pw\work\p1\dot\hennessdm\d0242491\0570875-sh1-Db1P1n.dgn		DRAWN -	REVISED -
	PLOT SCALE = 40.0000' / IN.	CHECKED -	REVISED -
	PLOT DATE = 2/1/2011	DATE -	REVISED -

STATE OF ILLINOIS
DEPARTMENT OF TRANSPORTATION

PLAN SHEET

SCALE: SHEET NO. OF SHEETS STA. TO STA.

F.A. RTE.	SECTION	COUNTY	TOTAL SHEETS	SHEET NO.
CH 19	40PT	DOUGLAS	25	14
ILLINOIS FED. AID PROJECT			CONTRACT NO. 70875	