


EXISTING TYPICAL CROSS SECTION ③

ILLINOIS ROUTE 10 & ROUTE 54


STATION TO STATION
 ② 1029+15.98 1031+74.49 ②

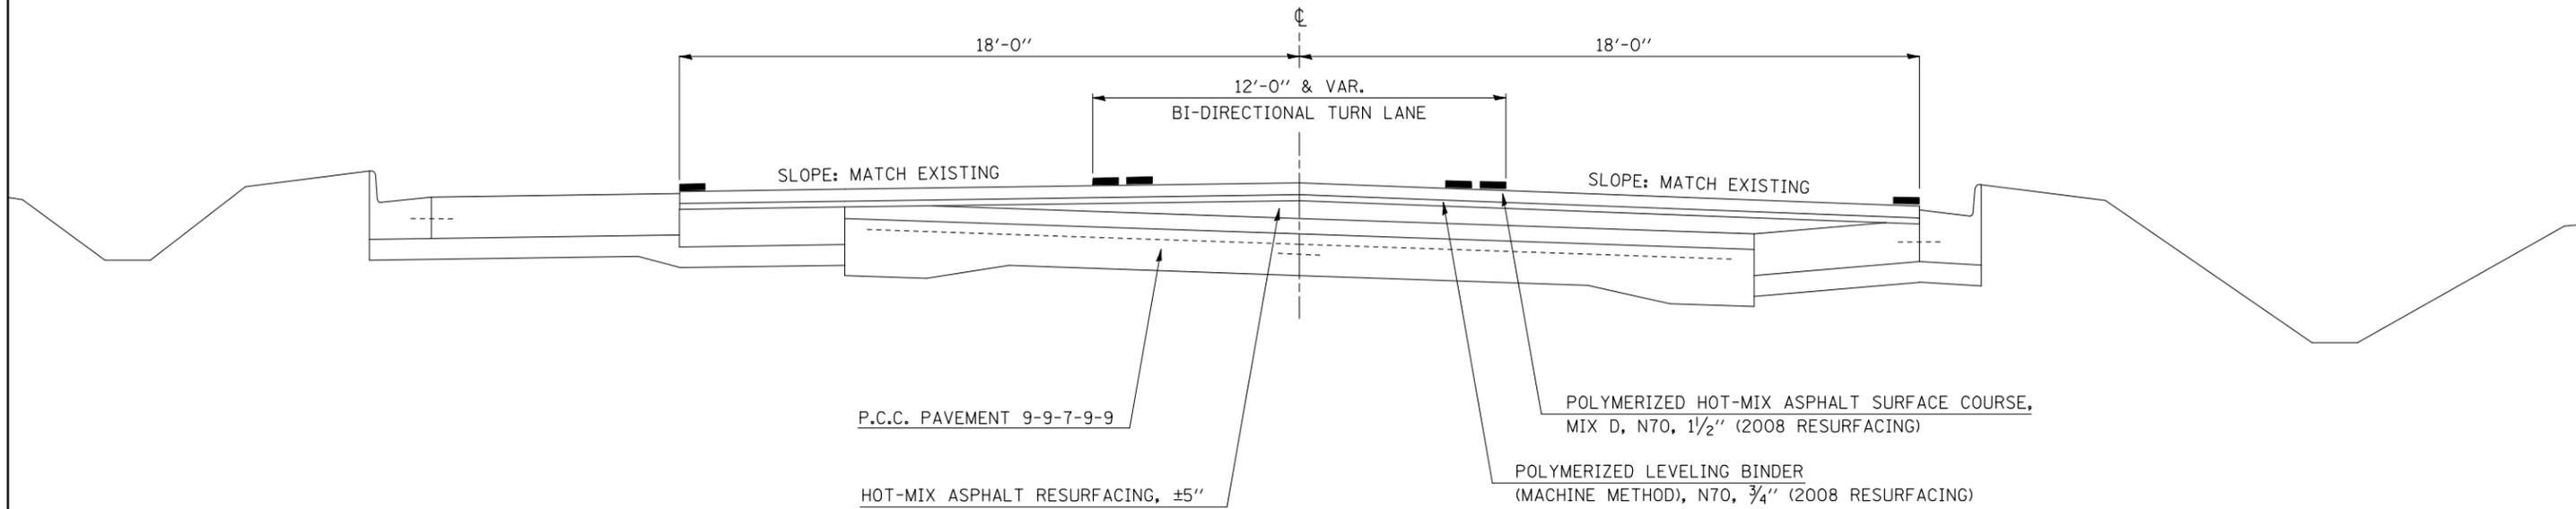

EXISTING TYPICAL CROSS SECTION ④

ILLINOIS ROUTE 10 & ROUTE 54

STATION TO STATION
 ② 1142+58.16 1150+74.91 ②

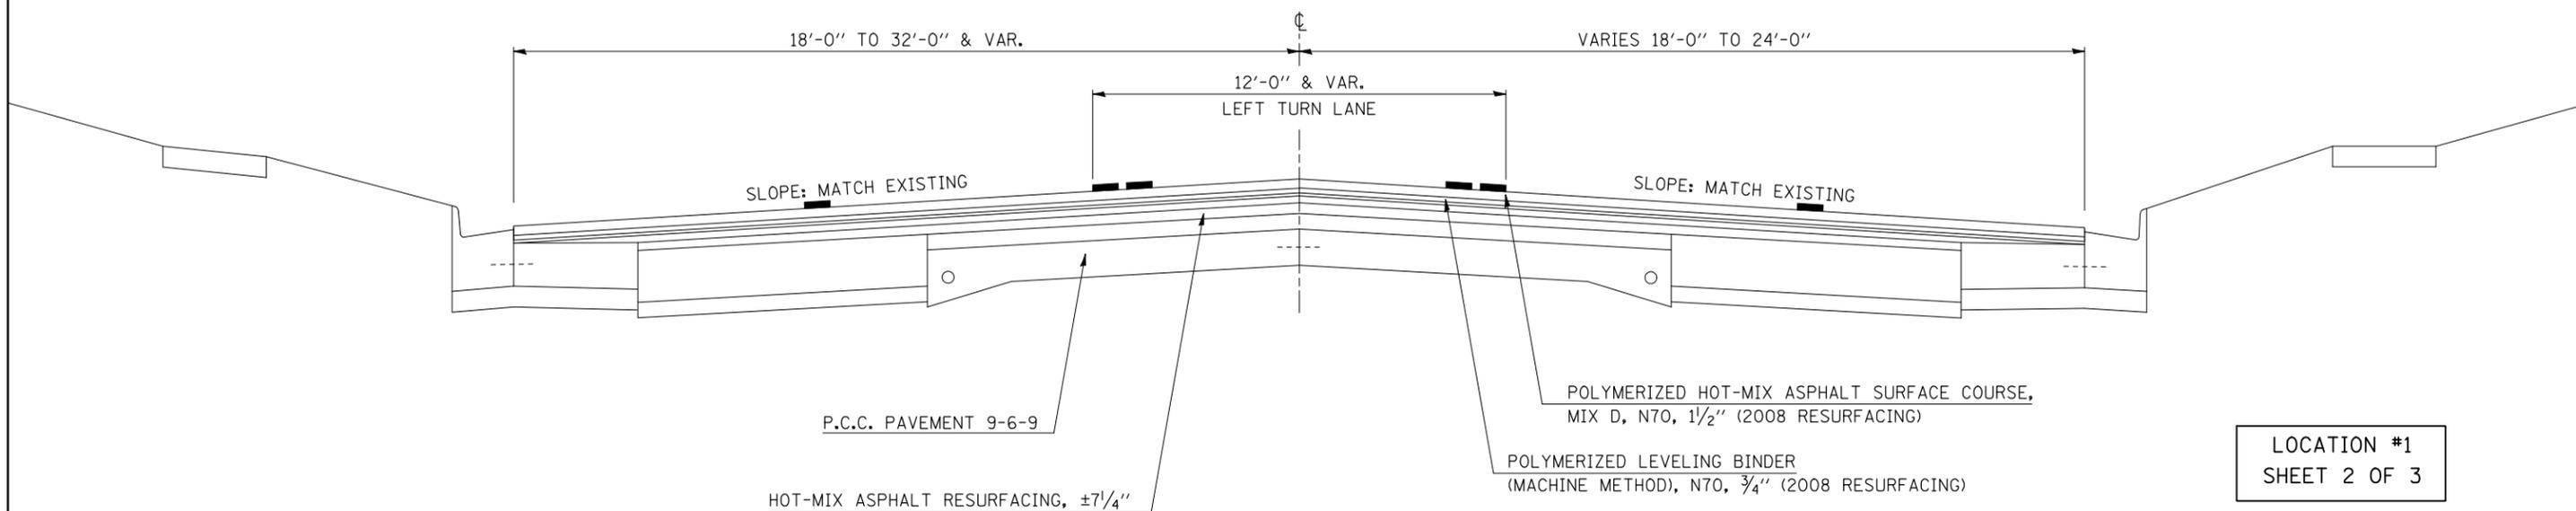

LOCATION #1
SHEET 2 OF 3

- D5 CRACK & JOINT SEAL 2011-1
- DEWITT, MCLEAN & PIATT

FILE NAME =	USER NAME = bucklesjj	DESIGNED -	REVISED -
ct:\pw\work\p\dot\bucklesjj\d0252724\0570880-sh\typical.dgn		DRAWN -	REVISED -
	PLOT SCALE = 40.0000' / IN.	CHECKED -	REVISED -
	PLOT DATE = 2/3/2011	DATE -	REVISED -

STATE OF ILLINOIS
DEPARTMENT OF TRANSPORTATION

TYPICAL CROSS SECTIONS

SCALE: SHEET NO. OF SHEETS STA. TO STA.

F.A. RTE.	SECTION	COUNTY	TOTAL SHEETS	SHEET NO.
VAR.	*	**	33	14
CONTRACT NO. 70880				
ILLINOIS FED. AID PROJECT				