


EXISTING TYPICAL CROSS SECTION ⑤

ILLINOIS ROUTE 10 & ROUTE 54

STATION TO STATION
 ② 1997+28.70 1999+99.88 (END IL 10 & IL 54)

* STATION EQUATION:
 POT STA 1999+99.88 (IL 54/IL10)
 = PC STA 23+41.00 (IL 10)

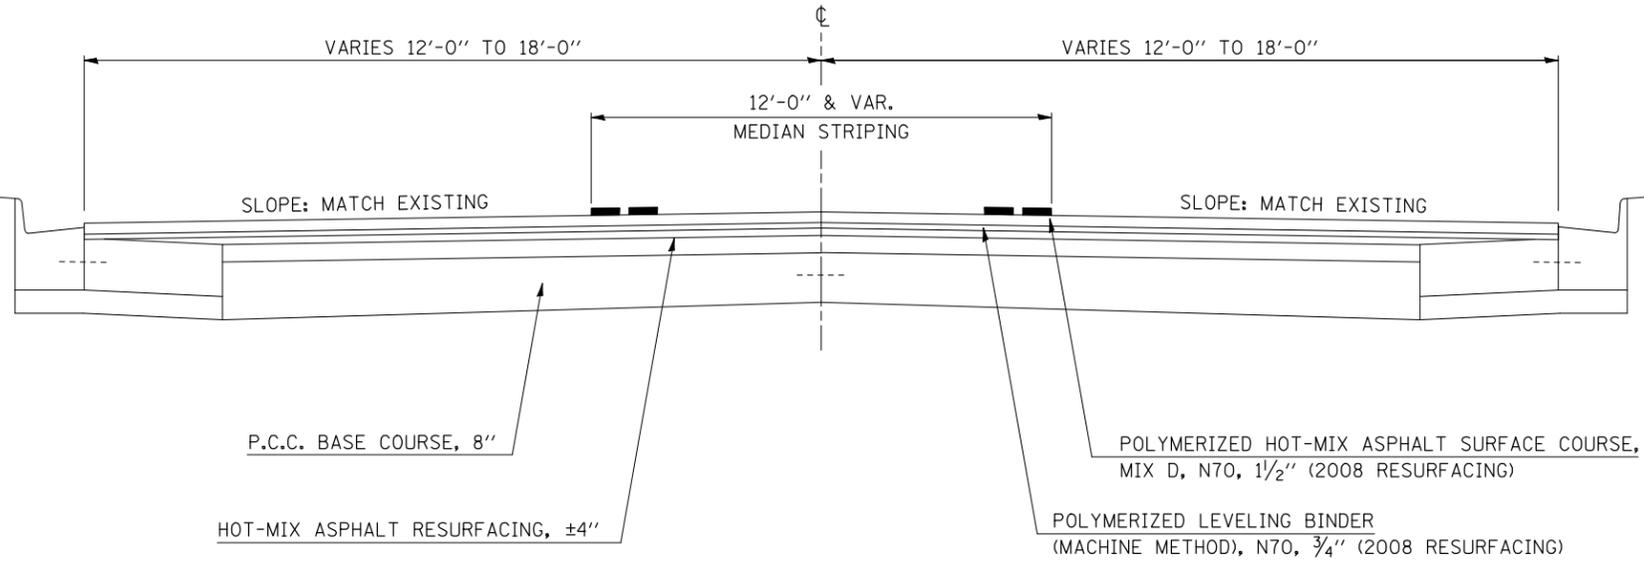

LOCATION #1
SHEET 3 OF 3

- D5 CRACK & JOINT SEAL 2011-1
- DEWITT, MCLEAN & PIATT

FILE NAME =	USER NAME = bucklesjj	DESIGNED -	REVISED -
ct:\pw\work\p\dot\bucklesjj\d0252724\0570880-sh-typical.dgn		DRAWN -	REVISED -
PLOT SCALE = 40.0000' / IN.		CHECKED -	REVISED -
PLOT DATE = 2/3/2011		DATE -	REVISED -

**STATE OF ILLINOIS
DEPARTMENT OF TRANSPORTATION**

TYPICAL CROSS SECTIONS

SCALE: SHEET NO. OF SHEETS STA. TO STA.

F.A. RTE.	SECTION	COUNT	TOTAL SHEETS	SHEET NO.
VAR.	•	••	33	15
CONTRACT NO. 70880				
ILLINOIS FED. AID PROJECT				