


EXISTING TYPICAL CROSS SECTION ③

STATION	TO	STATION
① 2421+98.83		2456+01.74 ①
① 2843+90.97		2880+88.34 ①

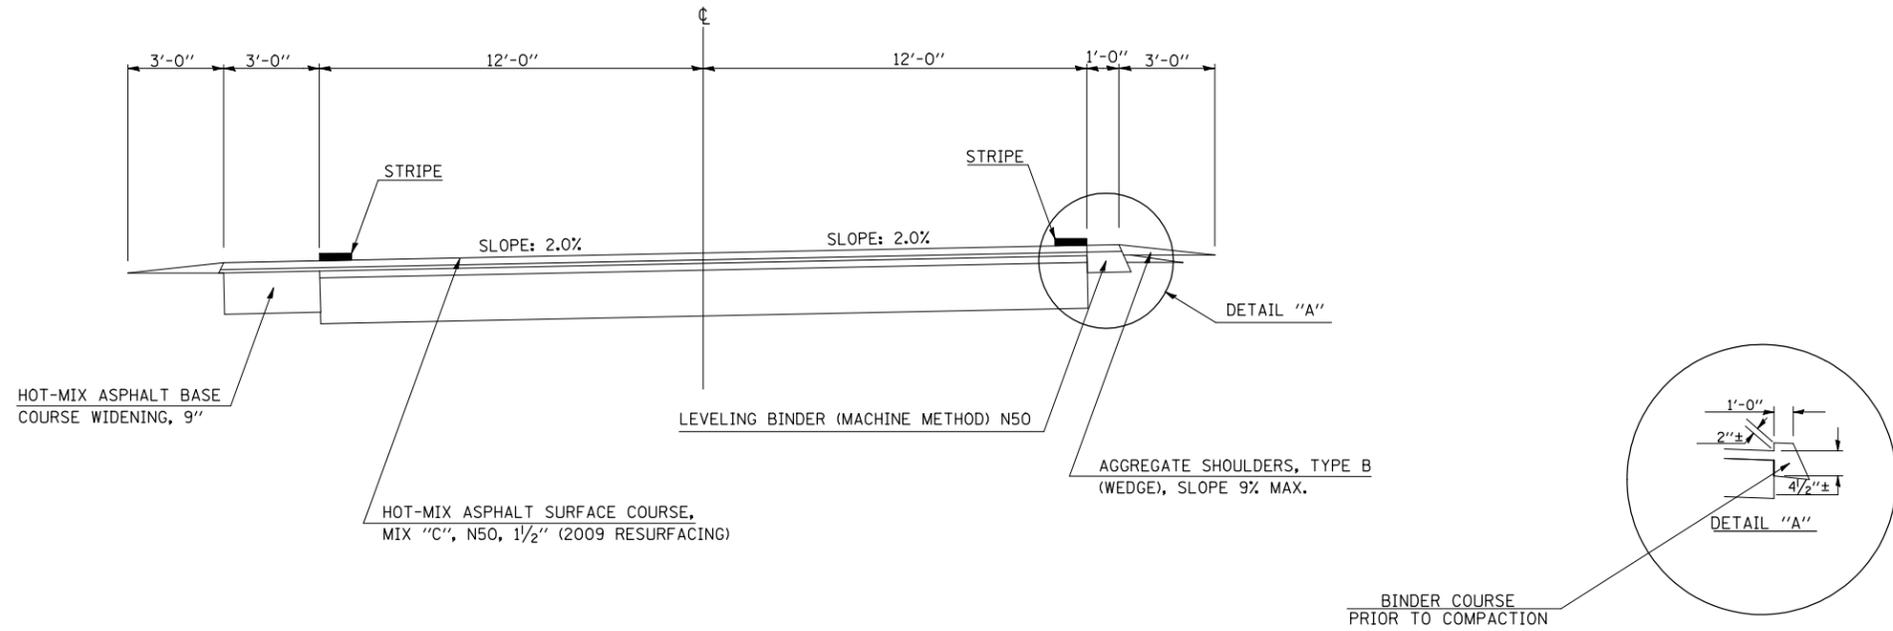

LOCATION #3
 SHEET 2 OF 2

- D5 CRACK & JOINT SEAL 2011-1
- ** DEWITT, MCLEAN & PIATT

FILE NAME =	USER NAME = bucklesjj	DESIGNED -	REVISED -	STATE OF ILLINOIS DEPARTMENT OF TRANSPORTATION	TYPICAL CROSS SECTIONS			F.A. RTE.	SECTION	COUNTY	TOTAL SHEETS	SHEET NO.		
ct:\pw\work\p\dot\bucklesjj\d0252724\0570880-sh\typical.dgn		DRAWN -	REVISED -		SCALE:	SHEET NO.	OF	SHEETS	STA.	TO	STA.	•	33	18
	PLOT SCALE = 40.0000' / IN.	CHECKED -	REVISED -		CONTRACT NO. 70880									
	PLOT DATE = 2/3/2011	DATE -	REVISED -		ILLINOIS FED. AID PROJECT									