


# EXISTING TYPICAL CROSS SECTION ③

F. A. P. 317 (US 24)

\* BRIDGE OMISSION 1493+56.58 TO 1494+43.42

STATION	TO	STATION
② 1159+98.00		1493+56.58 *
* 1494+43.42		1518+50.00

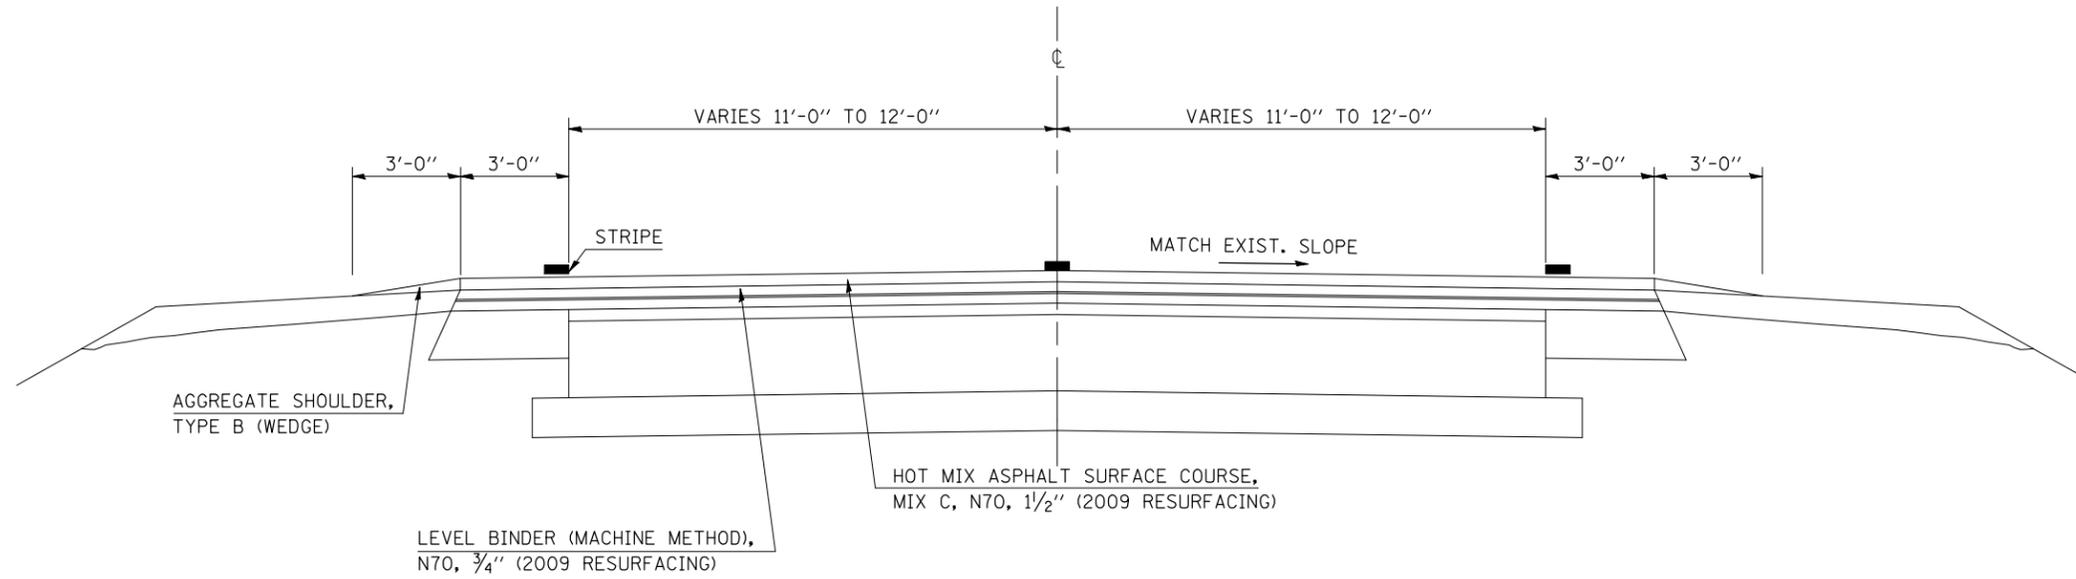

LOCATION #4  
 SHEET 2 OF 2

• D5 CRACK & JOINT SEAL 2011-1  
 \*\* DEWITT, MCLEAN & PIATT

FILE NAME =	USER NAME = bucklesjj	DESIGNED -	REVISED -	<b>STATE OF ILLINOIS          DEPARTMENT OF TRANSPORTATION</b>	<b>TYPICAL CROSS SECTIONS</b>	F.A. RTE.	SECTION	COUNTY	TOTAL SHEETS	SHEET NO.	
ct\pwork\pwork\pwork\bucklesjj\d0252724\0570880-sh-typical.dgn		DRAWN -	REVISED -			VAR.	*	**	33	20	
PLOT SCALE = 40.0000' / IN.		CHECKED -	REVISED -			CONTRACT NO. 70880					
PLOT DATE = 2/3/2011		DATE -	REVISED -			SCALE:	SHEET NO.	OF SHEETS	STA.	TO STA.	ILLINOIS FED. AID PROJECT