


# EXISTING TYPICAL CROSS SECTION ③

	STATION	TO	STATION
②	EB 659+74.37		EB 662+48.70 ①
③	WB 675+79.87		WB 679+25.15 ①
①	EB 694+39.70		EB 697+85.06 ②
②	WB 711+16.23		WB 713+90.56 ②

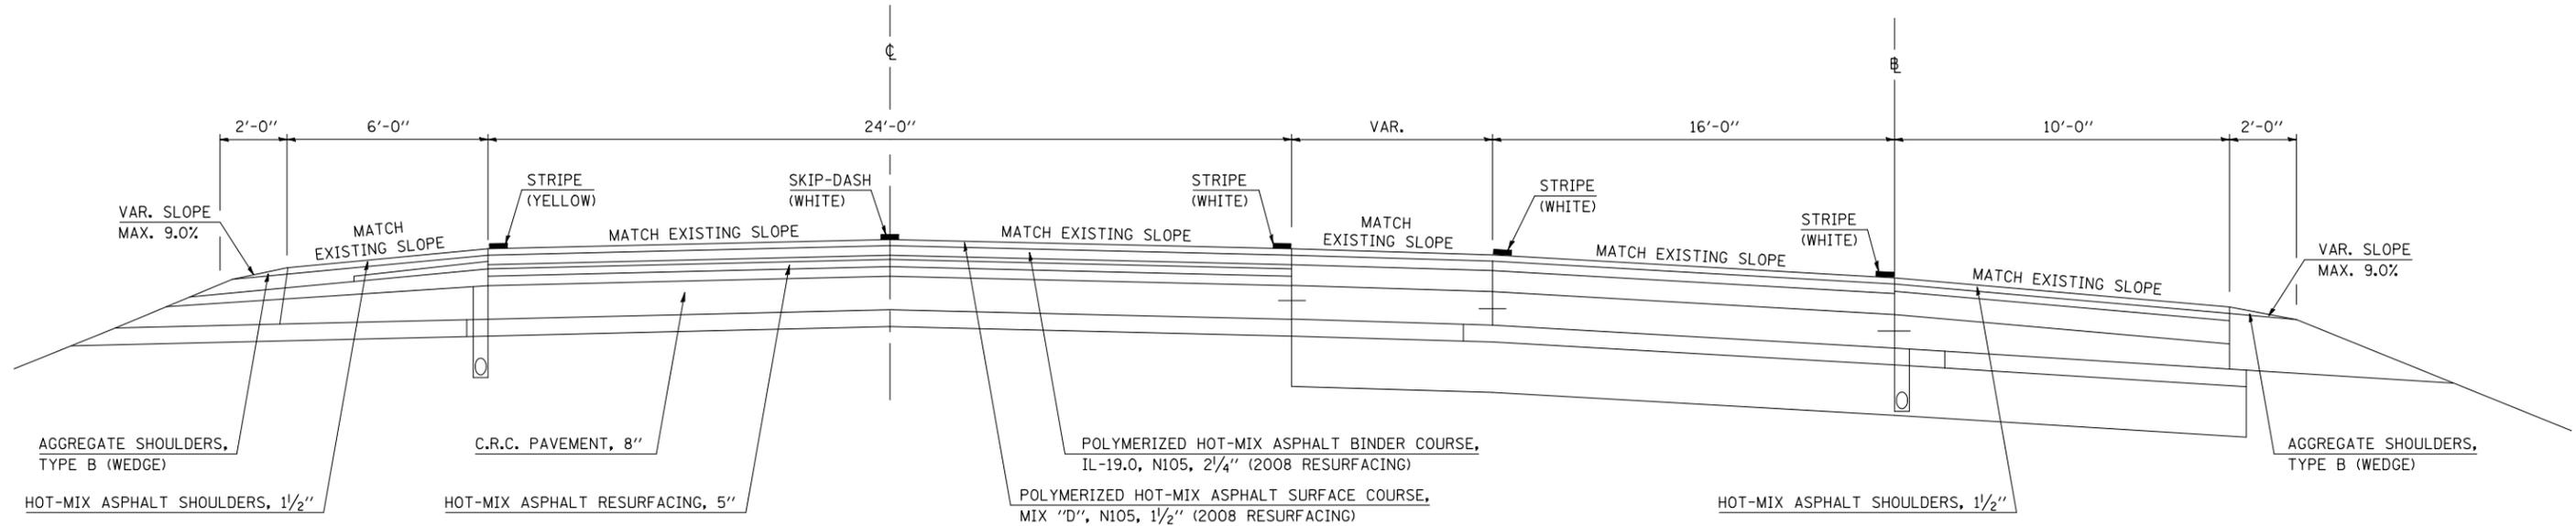

LOCATION #5  
SHEET 2 OF 2

- D5 CRACK & JOINT SEAL 2011-1
- DEWITT, MCLEAN & PIATT

FILE NAME =	USER NAME = bucklesjj	DESIGNED -	REVISED -	<b>STATE OF ILLINOIS DEPARTMENT OF TRANSPORTATION</b>	<b>TYPICAL CROSS SECTIONS</b>			F.A. RTE.	SECTION	COUNTY	TOTAL SHEETS	SHEET NO.	
ct:\pw\work\p\dot\bucklesjj\d0252724\0570880-sh\typical.dgn		DRAWN -	REVISED -		SCALE:	SHEET NO.	OF SHEETS	STA.	TO STA.	•	••	33	22
	PLOT SCALE = 40.0000' / IN.	CHECKED -	REVISED -		CONTRACT NO. 70880								
	PLOT DATE = 2/3/2011	DATE -	REVISED -		ILLINOIS FED. AID PROJECT								