


# EXISTING TYPICAL CROSS SECTION ③

(OLD US 51)

134+11.45

STATION TO STATION  
 ② 138+05.00 158+59.74 \*  
 \* 134+11.45 182+92.80 ①

\* BRIDGE OMISSION 158+59.74 TO 160+79.46

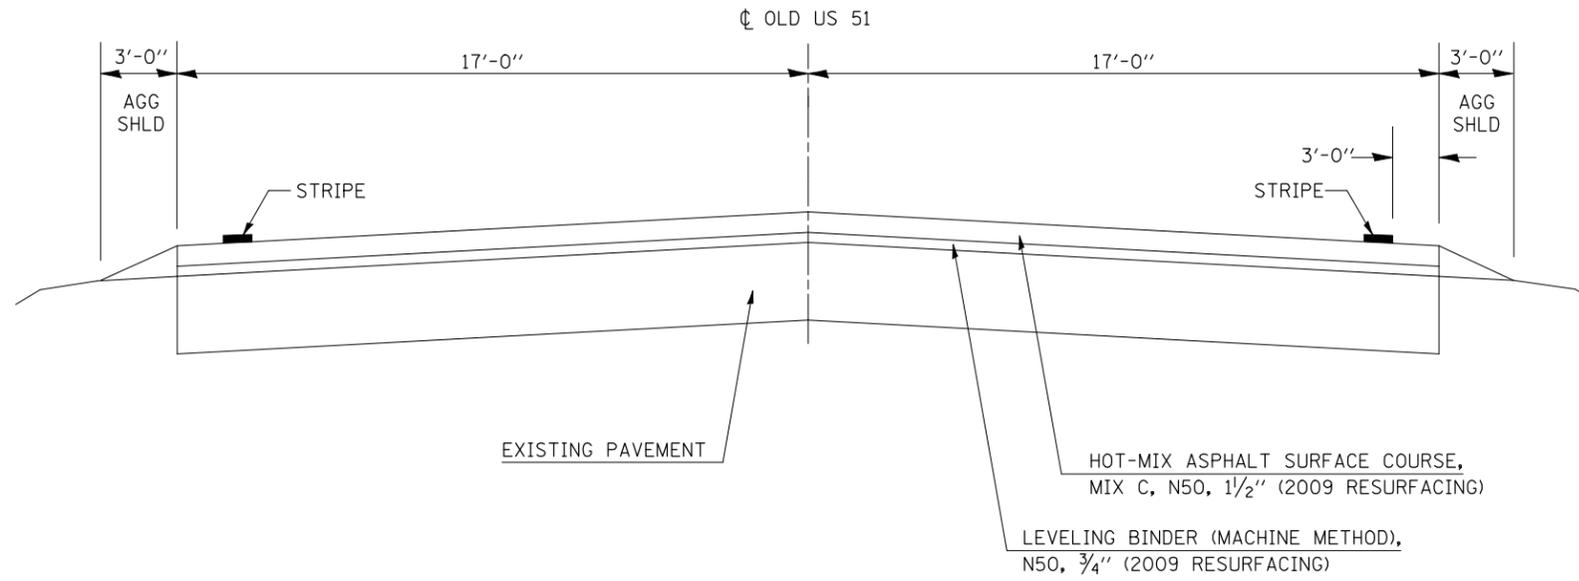

LOCATION #6  
 SHEET 2 OF 2

• D5 CRACK & JOINT SEAL 2011-1  
 \*\* DEWITT, MCLEAN & PIATT

FILE NAME =	USER NAME = bucklesjj	DESIGNED -	REVISED -	<b>STATE OF ILLINOIS DEPARTMENT OF TRANSPORTATION</b>	<b>TYPICAL CROSS SECTIONS</b>			F.A. RTE.	SECTION	COUNTY	TOTAL SHEETS	SHEET NO.	
ct:\pw\work\p\dot\bucklesjj\d0252724\0570880-sh\typical.dgn		DRAWN -	REVISED -		SCALE:	SHEET NO.	OF SHEETS	STA.	TO STA.	•	**	33	24
	PLOT SCALE = 40.0000' / IN.	CHECKED -	REVISED -		CONTRACT NO. 70880								
	PLOT DATE = 2/3/2011	DATE -	REVISED -		ILLINOIS FED. AID PROJECT								