


**TRAFFIC BARRIER TERMINAL, TYPE 6B (SPECIAL)**  
**SN 057-0159 and SN 057-1060**

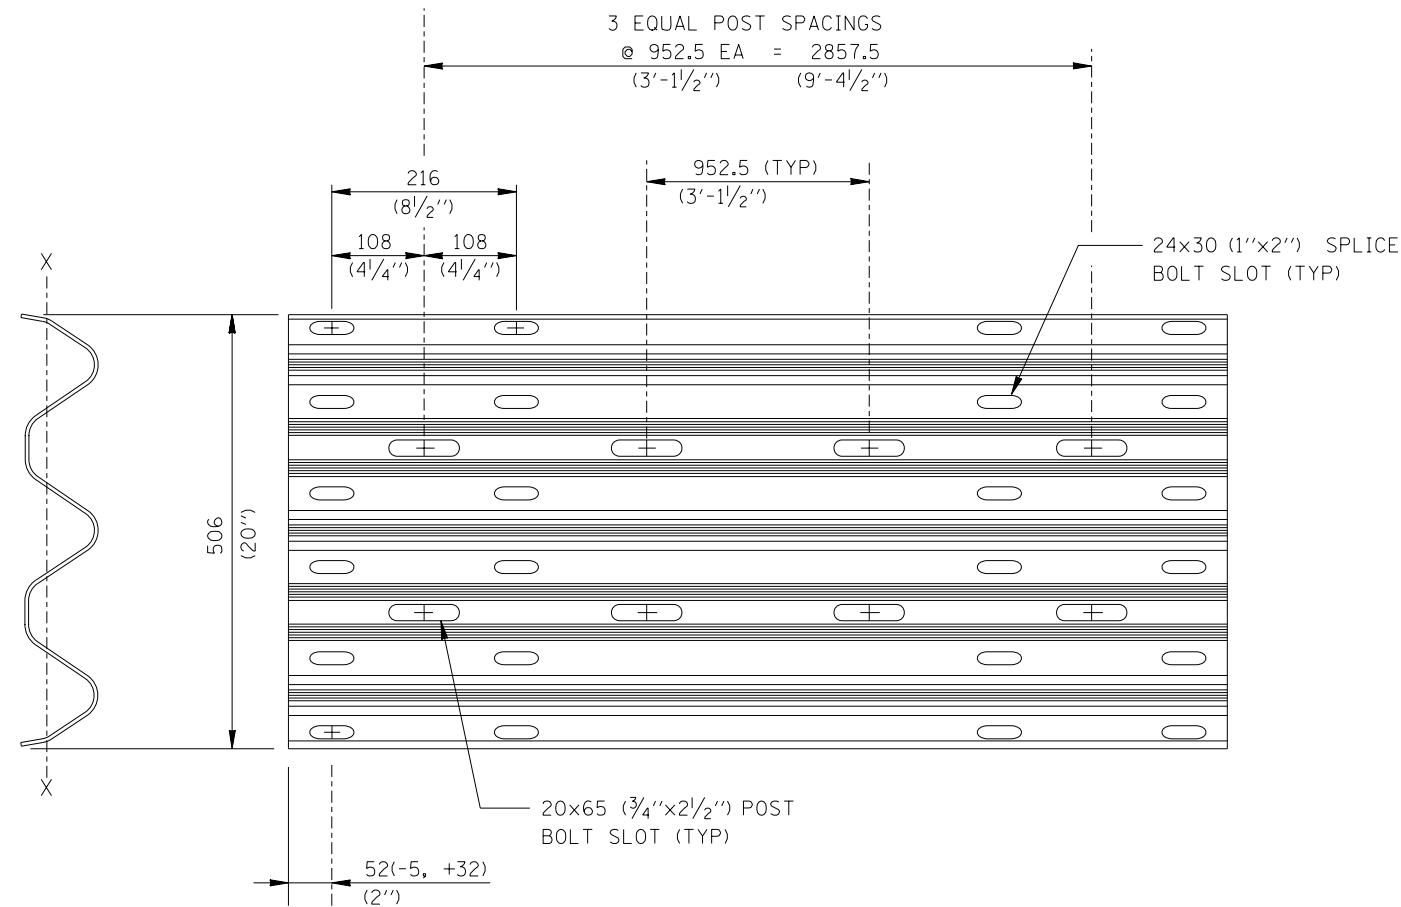

3 - SPACED THRIE-BEAM GUARDRAIL  
SPECIAL RTM04a-b

**INTENDED USE:**

The 3-Spaced Thrie-Beam Guardrail (Special) is designed to shorten the standardized Thrie-Beam section to enable attachment to bridge parapet walls less than 15.0 feet in length. Shop fabrication is required before the section is galvanized. No field cutting or recoating shall be allowed.

**SPECIFICATIONS:**

Corrugated sheet thrie beam guardrail shall conform to the current requirements of AASHTO M180 Class B. The section shall be manufactured from sheets with a nominal width of 29 1/2" (750 mm). Corrosion protection shall be Type II (zinc-coated).

SHEET 3 OF 3

All dimensions are in millimeters (inches) unless otherwise shown.

FILE NAME =	USER NAME = leroyma	DESIGNED -	REVISED -	<b>STATE OF ILLINOIS DEPARTMENT OF TRANSPORTATION</b>	<b>TRAFFIC BARRIER TERMINAL, TYPE 6B (SPECIAL) SN 057-0159 AND 057-0160</b>	F.A.I. RTE.	SECTION	COUNTY	TOTAL SHEETS	SHEET NO.
ct:\pw\work\p\dot\leroyma\d024443\d570745-sht-details.dgn		DRAWN -	REVISED -			55	HSIP FY2011-1	MCLEAN	25	15
PLOT SCALE = 40.0007 ' / IN.		CHECKED -	REVISED -			CONTRACT NO. 70885				
PLOT DATE = 1/24/2011		DATE -	REVISED -			ILLINOIS FED. AID PROJECT				
						SCALE:	SHEET NO.	OF SHEETS	STA.	TO STA.