


DATE	
BY	
SURVEYED	
PLOTTED	
TEMPLATE	
AREAS	
CHECKED	
FINAL SURVEY	
NOTE BOOK	
NO.	

DATE	
BY	
SURVEYED	
PLOTTED	
TEMPLATE	
AREAS	
CHECKED	
ORIGINAL SURVEY	
NOTE BOOK	
NO.	

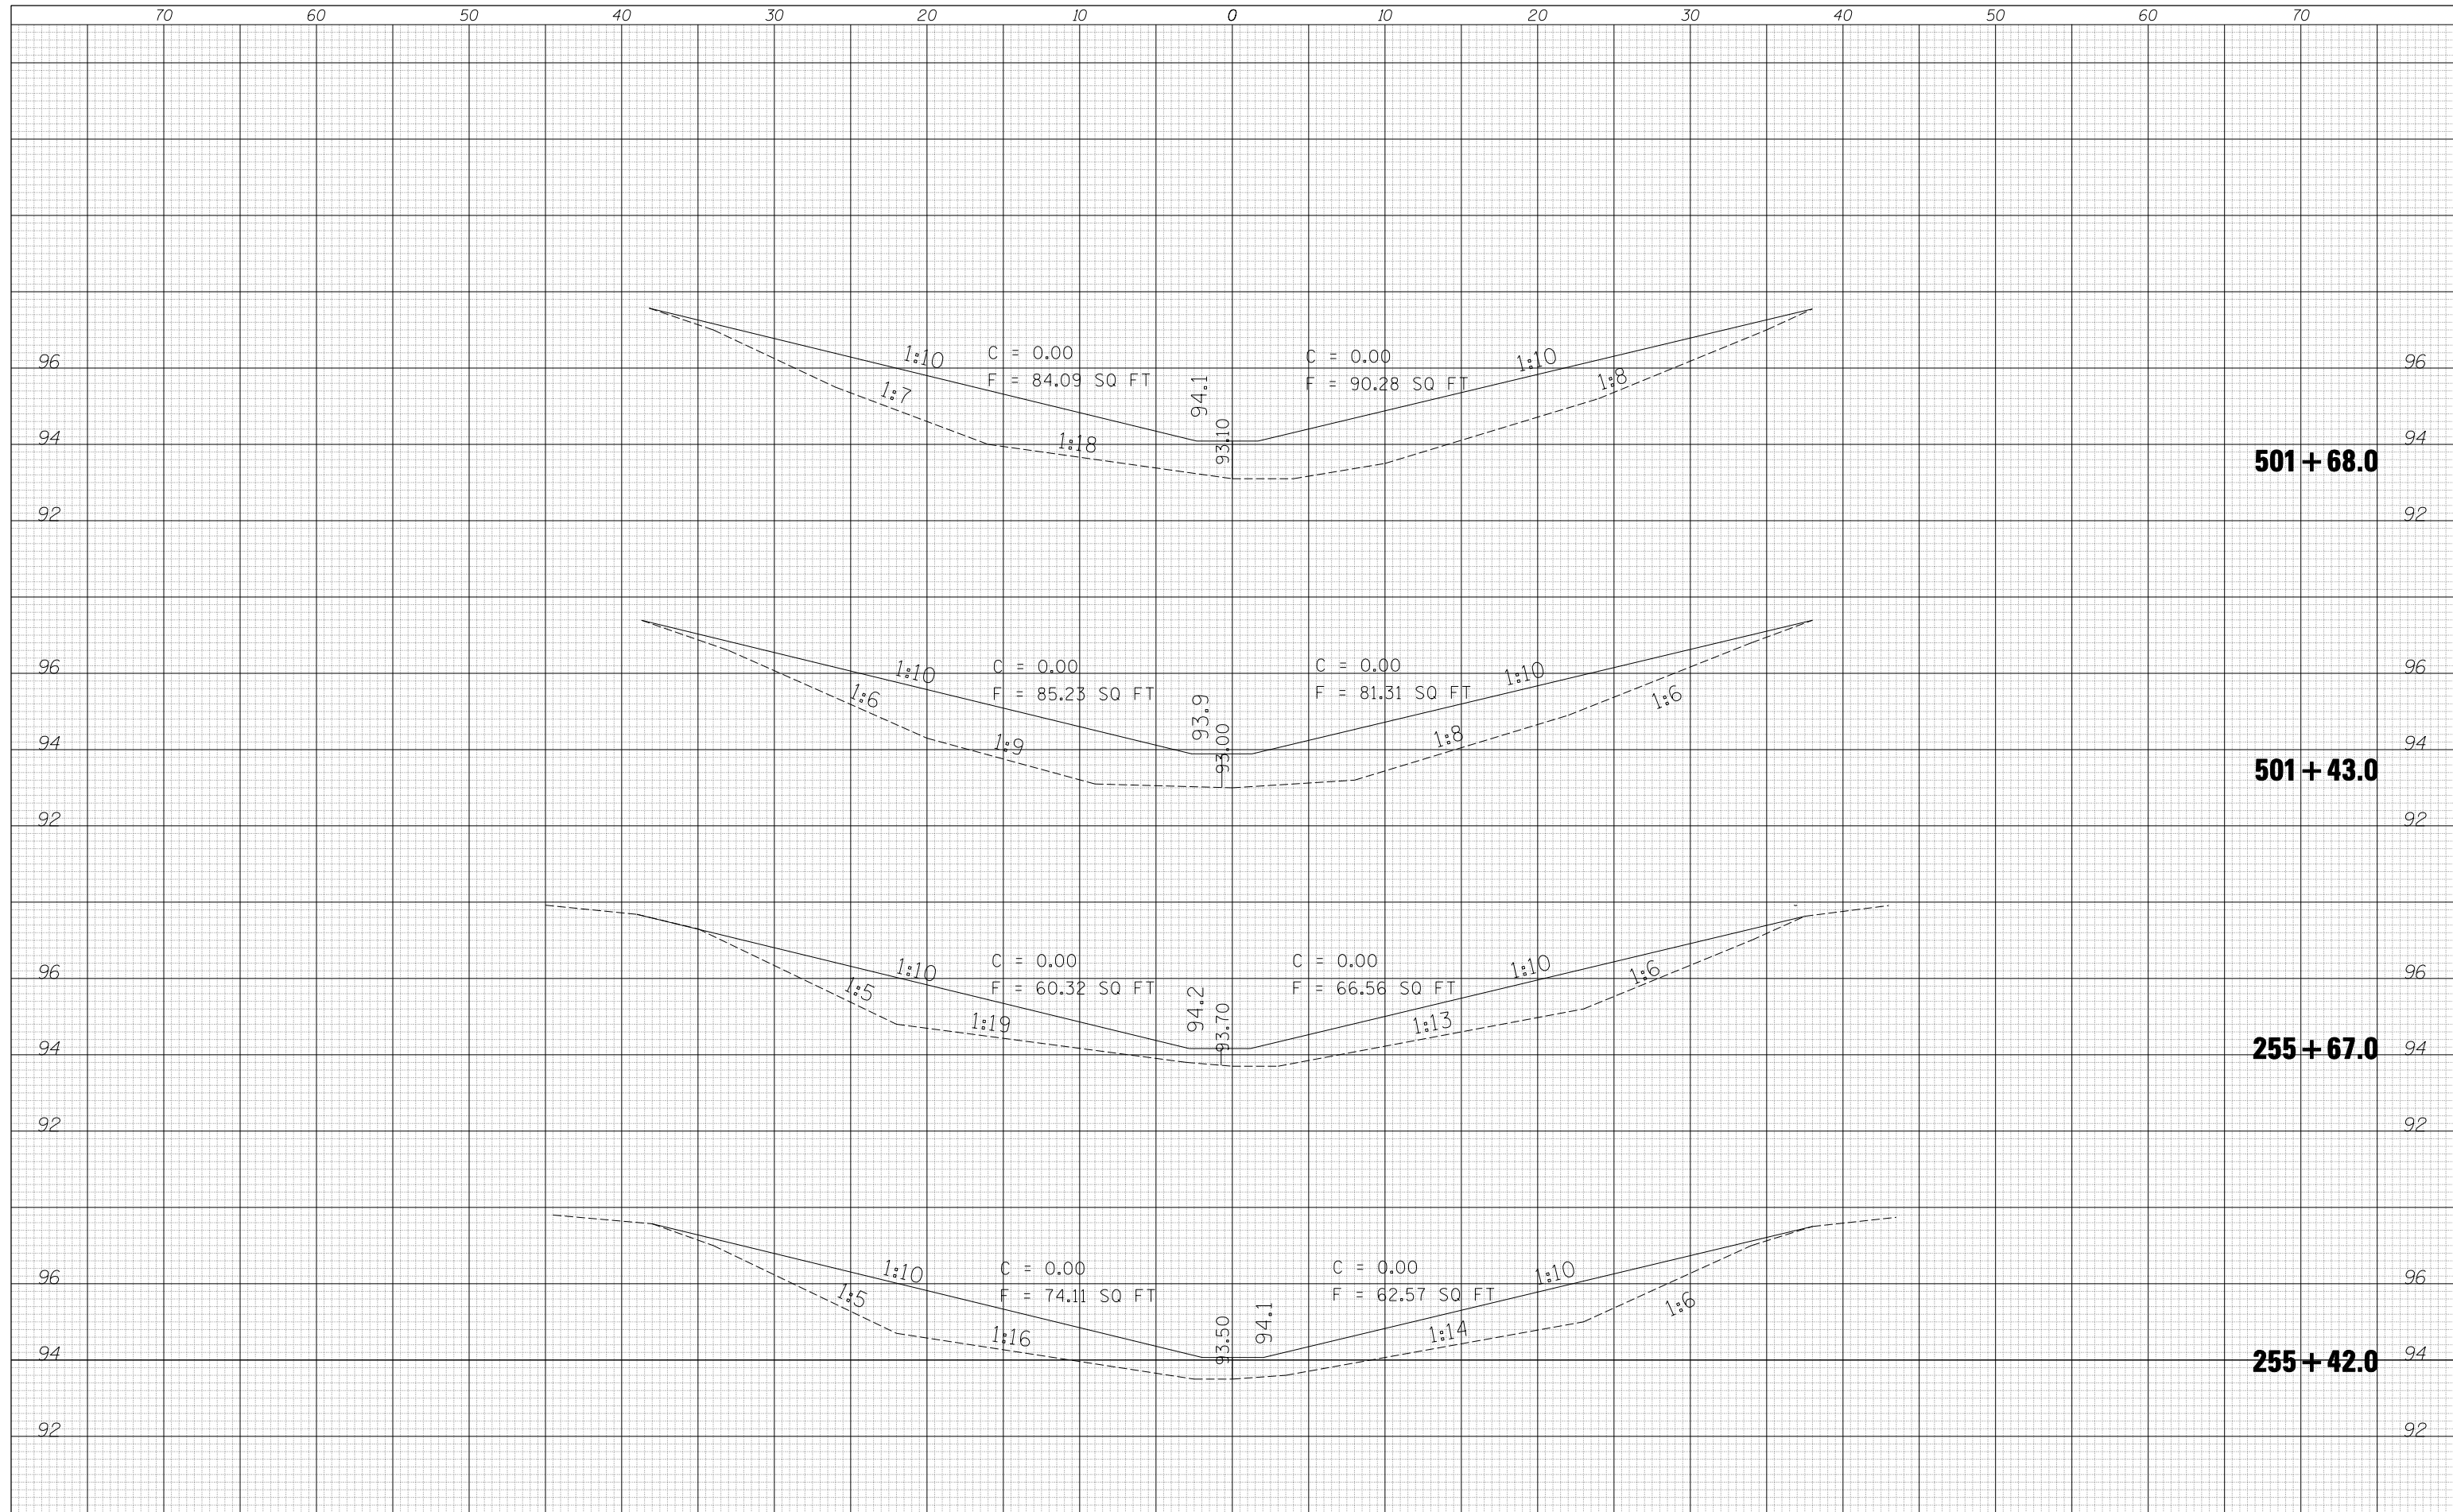

FILE NAME =	USER NAME = leroyma	DESIGNED -	REVISIED -	STATE OF ILLINOIS DEPARTMENT OF TRANSPORTATION	CROSS SECTIONS			F.A.I. R.T.E. =	SECTION	COUNTY	TOTAL SHEETS	SHEET NO.
c:\pwwork\pwwork\leryma\d0244443\0570885-sh1-XS.dgn		DRAWN -	REVISIED -		STA. 255+42 TO STA. 255+67 and STA. 501+43 to STA. 501+68			55	HSIP FY2011-1	McLean	25	19
PLOT SCALE = 10.0000' / IN.		CHECKED -	REVISIED -		SCALE:	SHEET NO.	OF SHEETS	STA. 255+42.0	TO STA. 501+68.0	CONTRACT NO. 70885		
PLOT DATE = 1/24/2011		DATE -	REVISIED -		ILLINOIS FED. AID PROJECT							